



NOTES

CONTRACTORS MUST VERIFY ALL DIMENSIONS ON SITE BEFORE COMMENCING ANY WORK ON SHOP DRAWINGS

DO NOT SCALE FROM THIS DRAWING

RS ATPA COPYRIGHT

- Notes:
1. Do not scale this drawing
 2. All dimensions to be verified on site and any discrepancy reported to the client
 3. This drawing to be read in conjunction with all relevant drawings

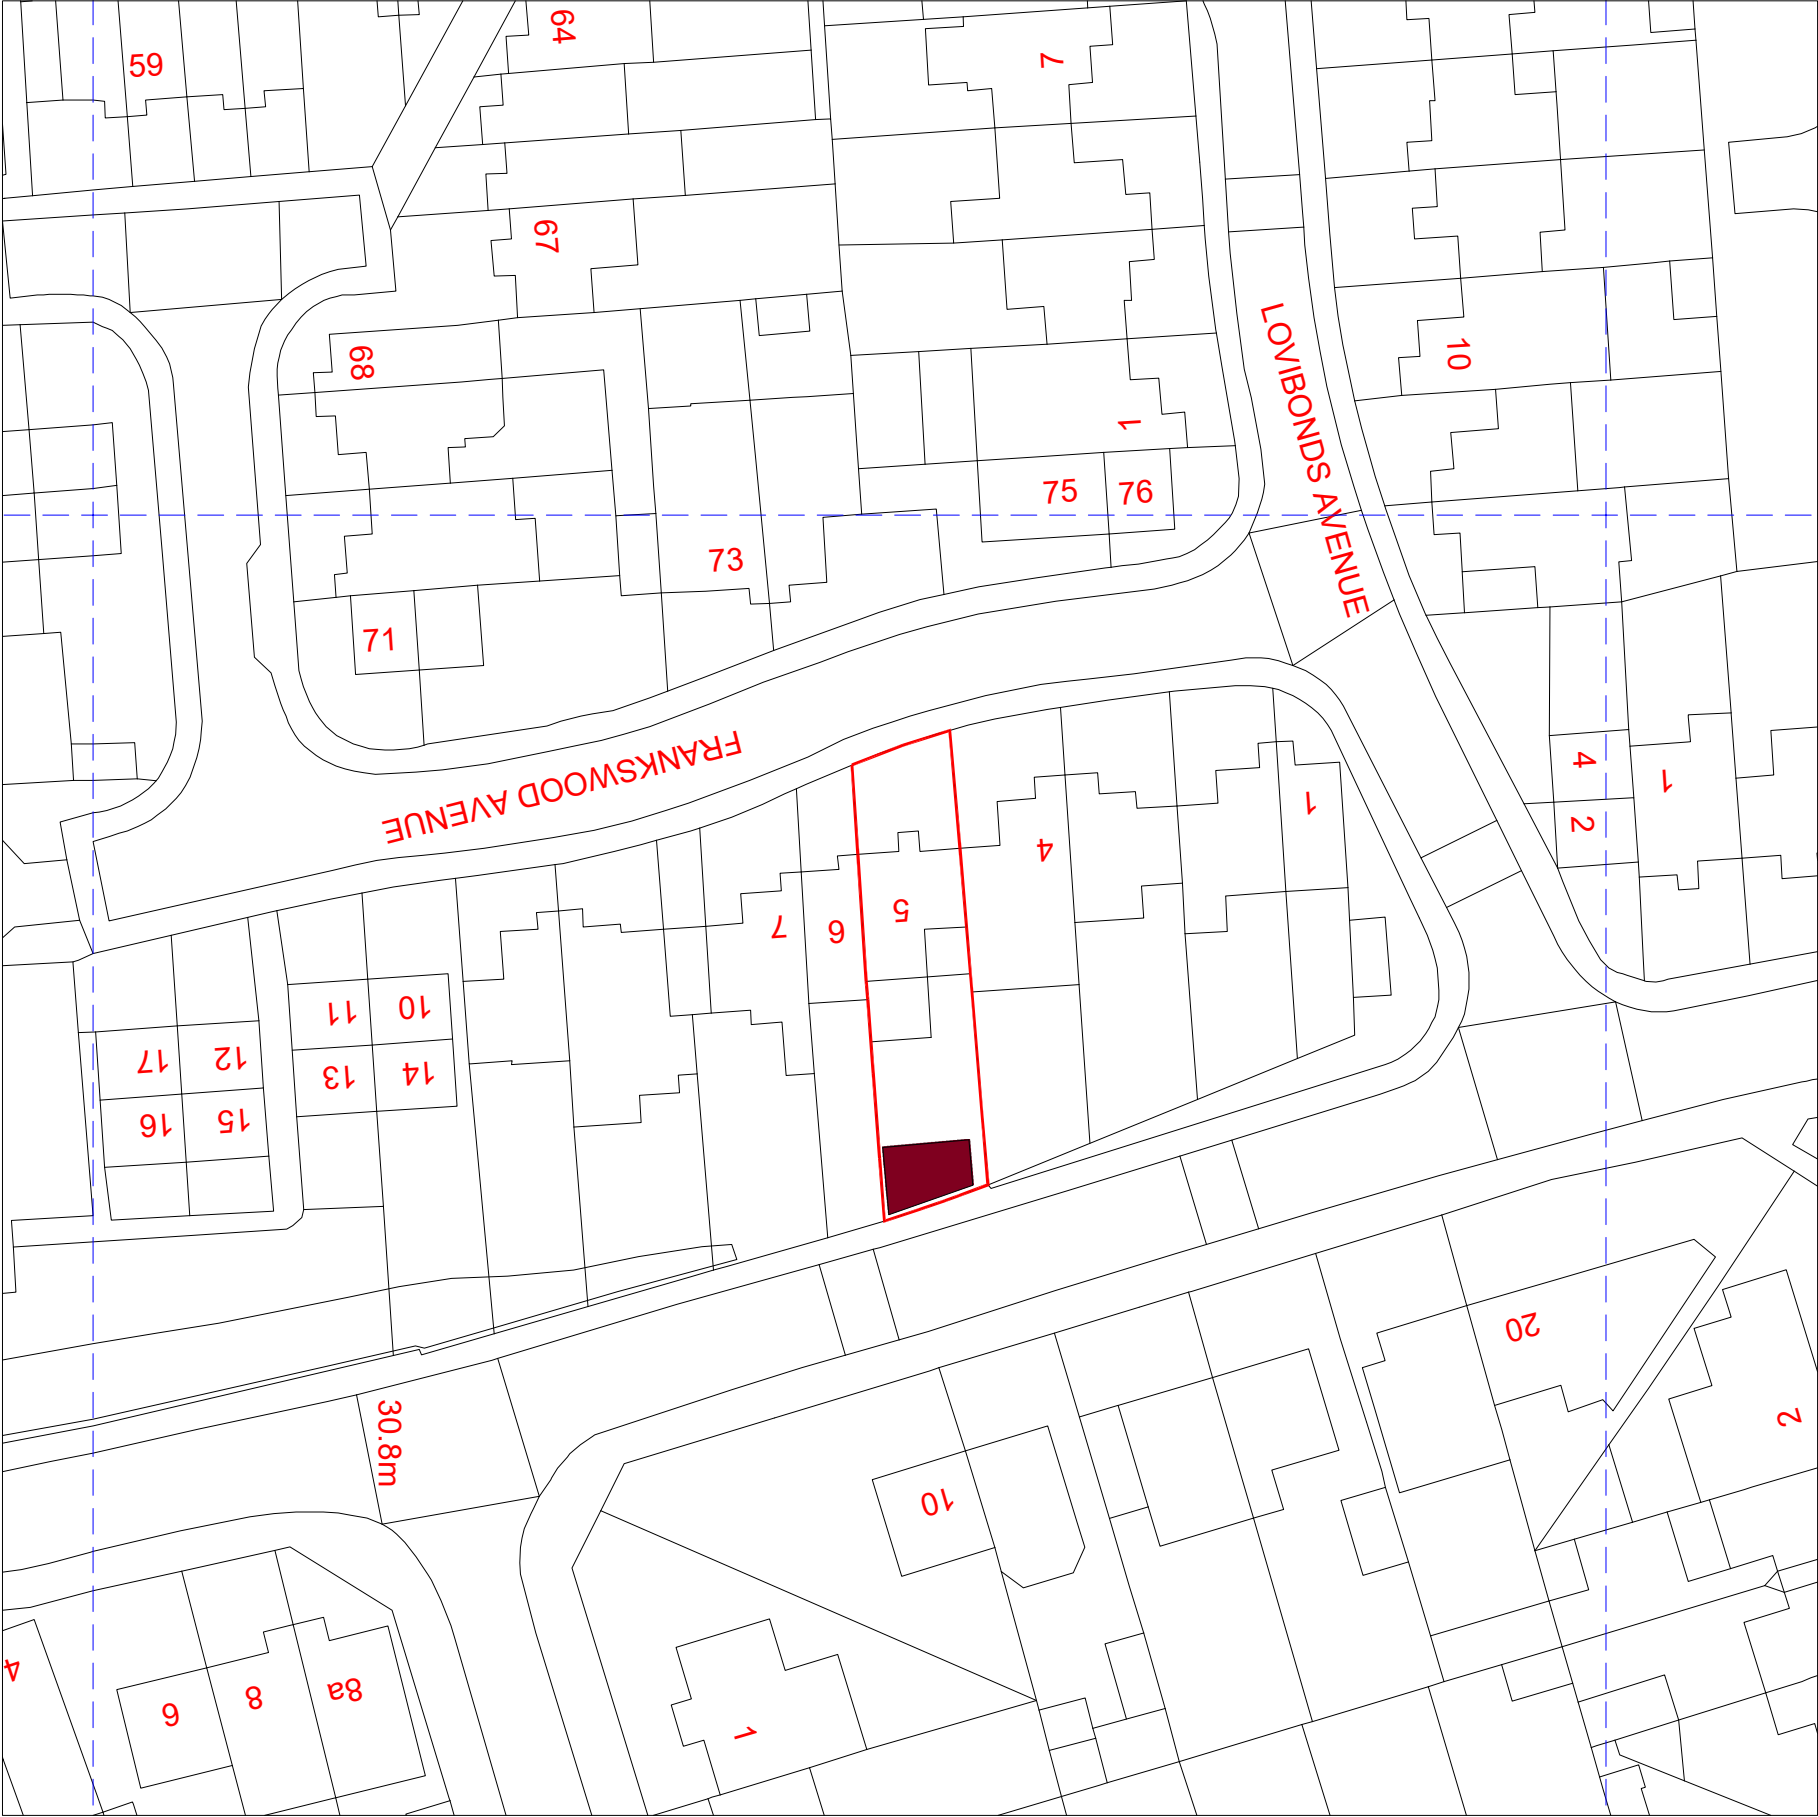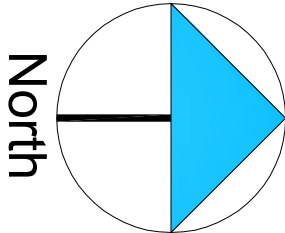

Proposed Out Building

REV	AMENDMENT	DATE	CHD
A	Planning Issue	30.11.23	RS

CLIENT	Baljit Singh
PROJECT	5 Frankswood Avenue West Drayton - Middlesex UB7 8QR
DRAWING TITLE	Proposed Block Plan Sheet 2

SCALE	DRAWN BY	CHECKED	DATE
1:250 @ A1	RS	RS	30.11.23
1:500 @ A3			

DRAWING STATUS

Planning Issue

DRAWING NUMBER	REVISION
2023 - 159 - 02	A