




1 Elevation Front  
1 : 50

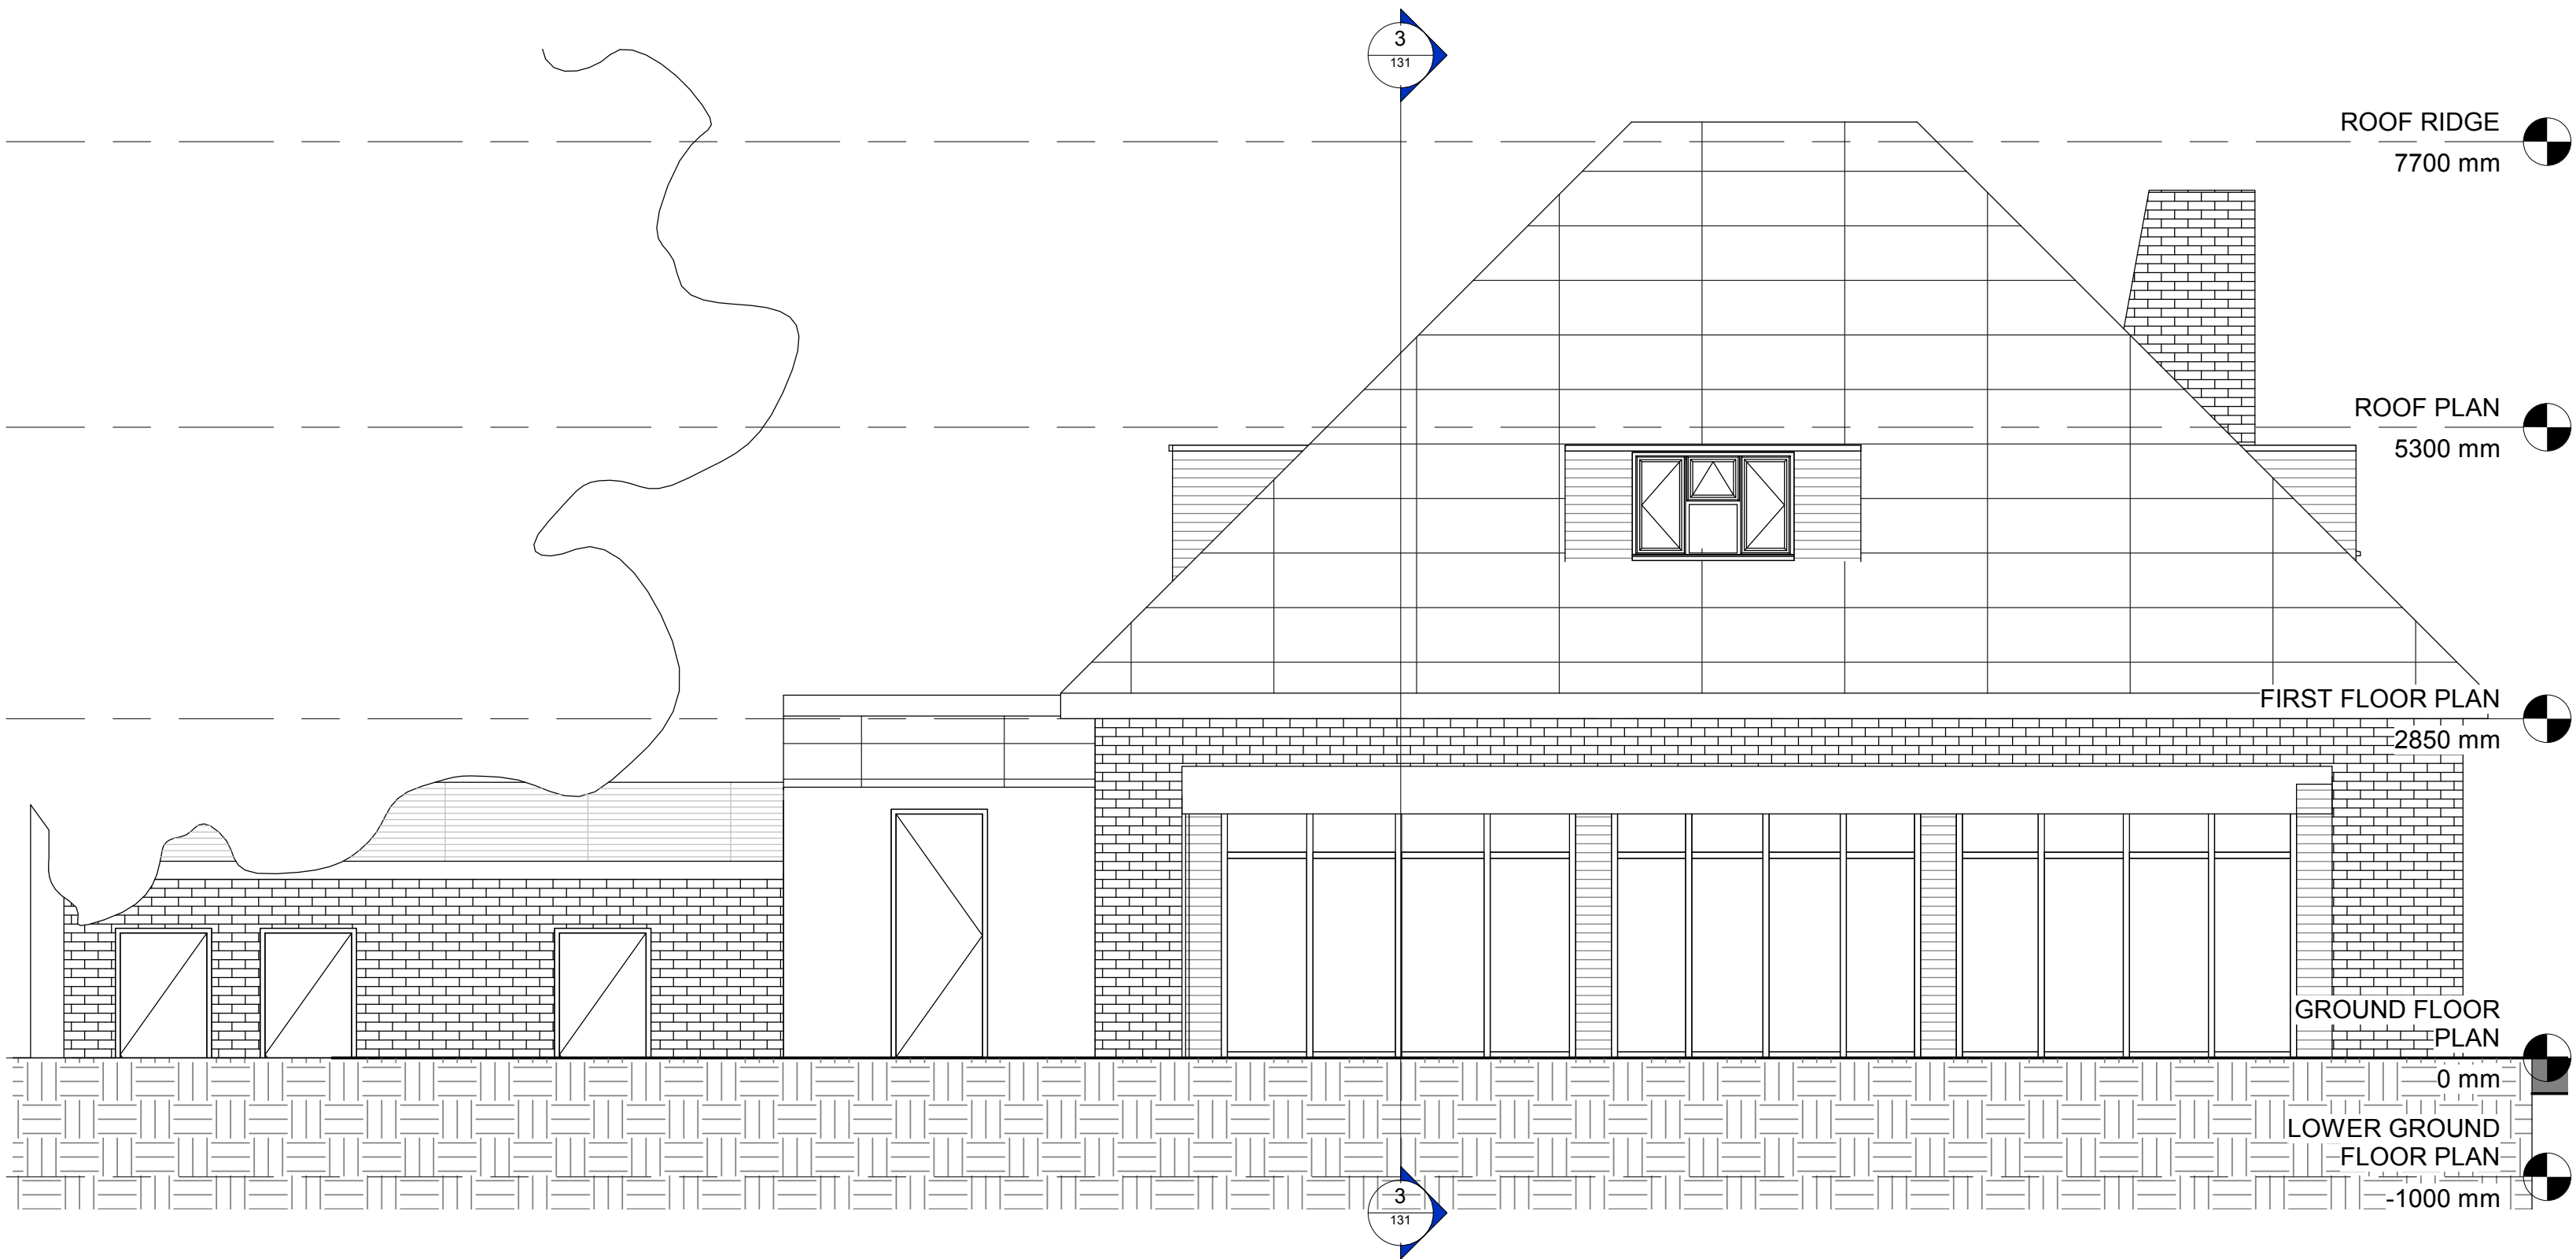

3 Elevation Rear  
1 : 50

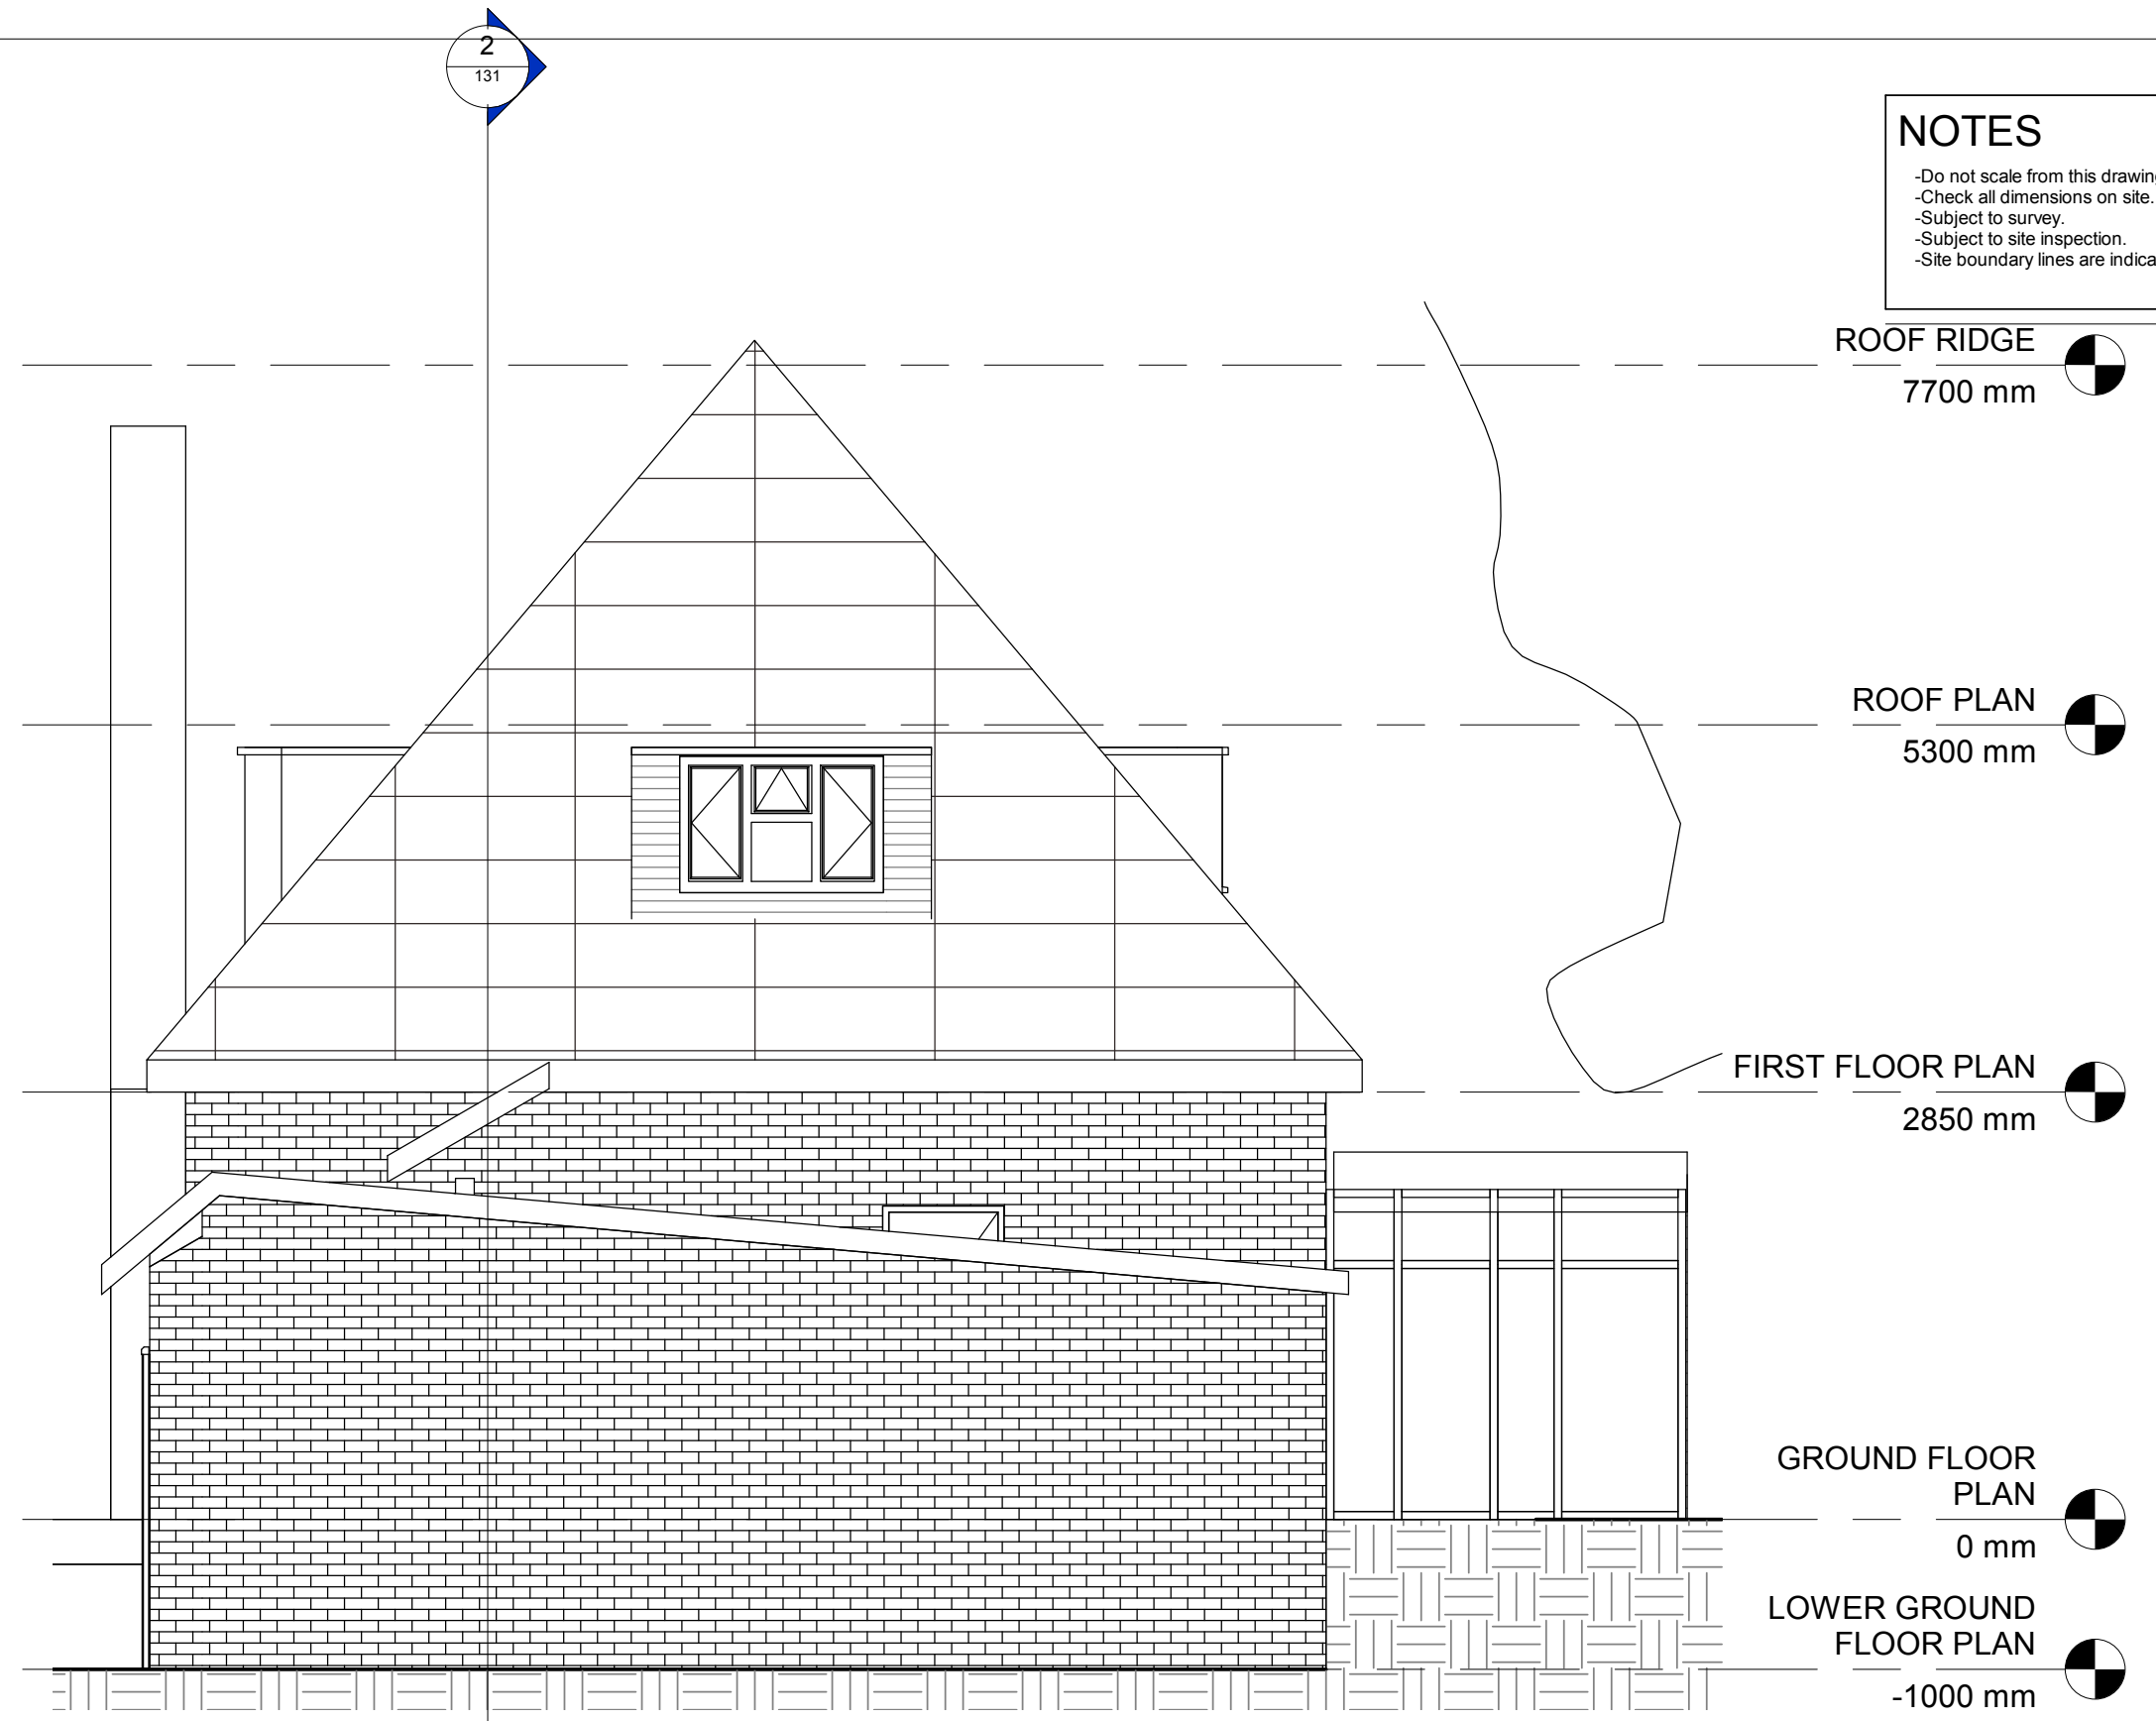


2 Elevation North West  
1 : 50

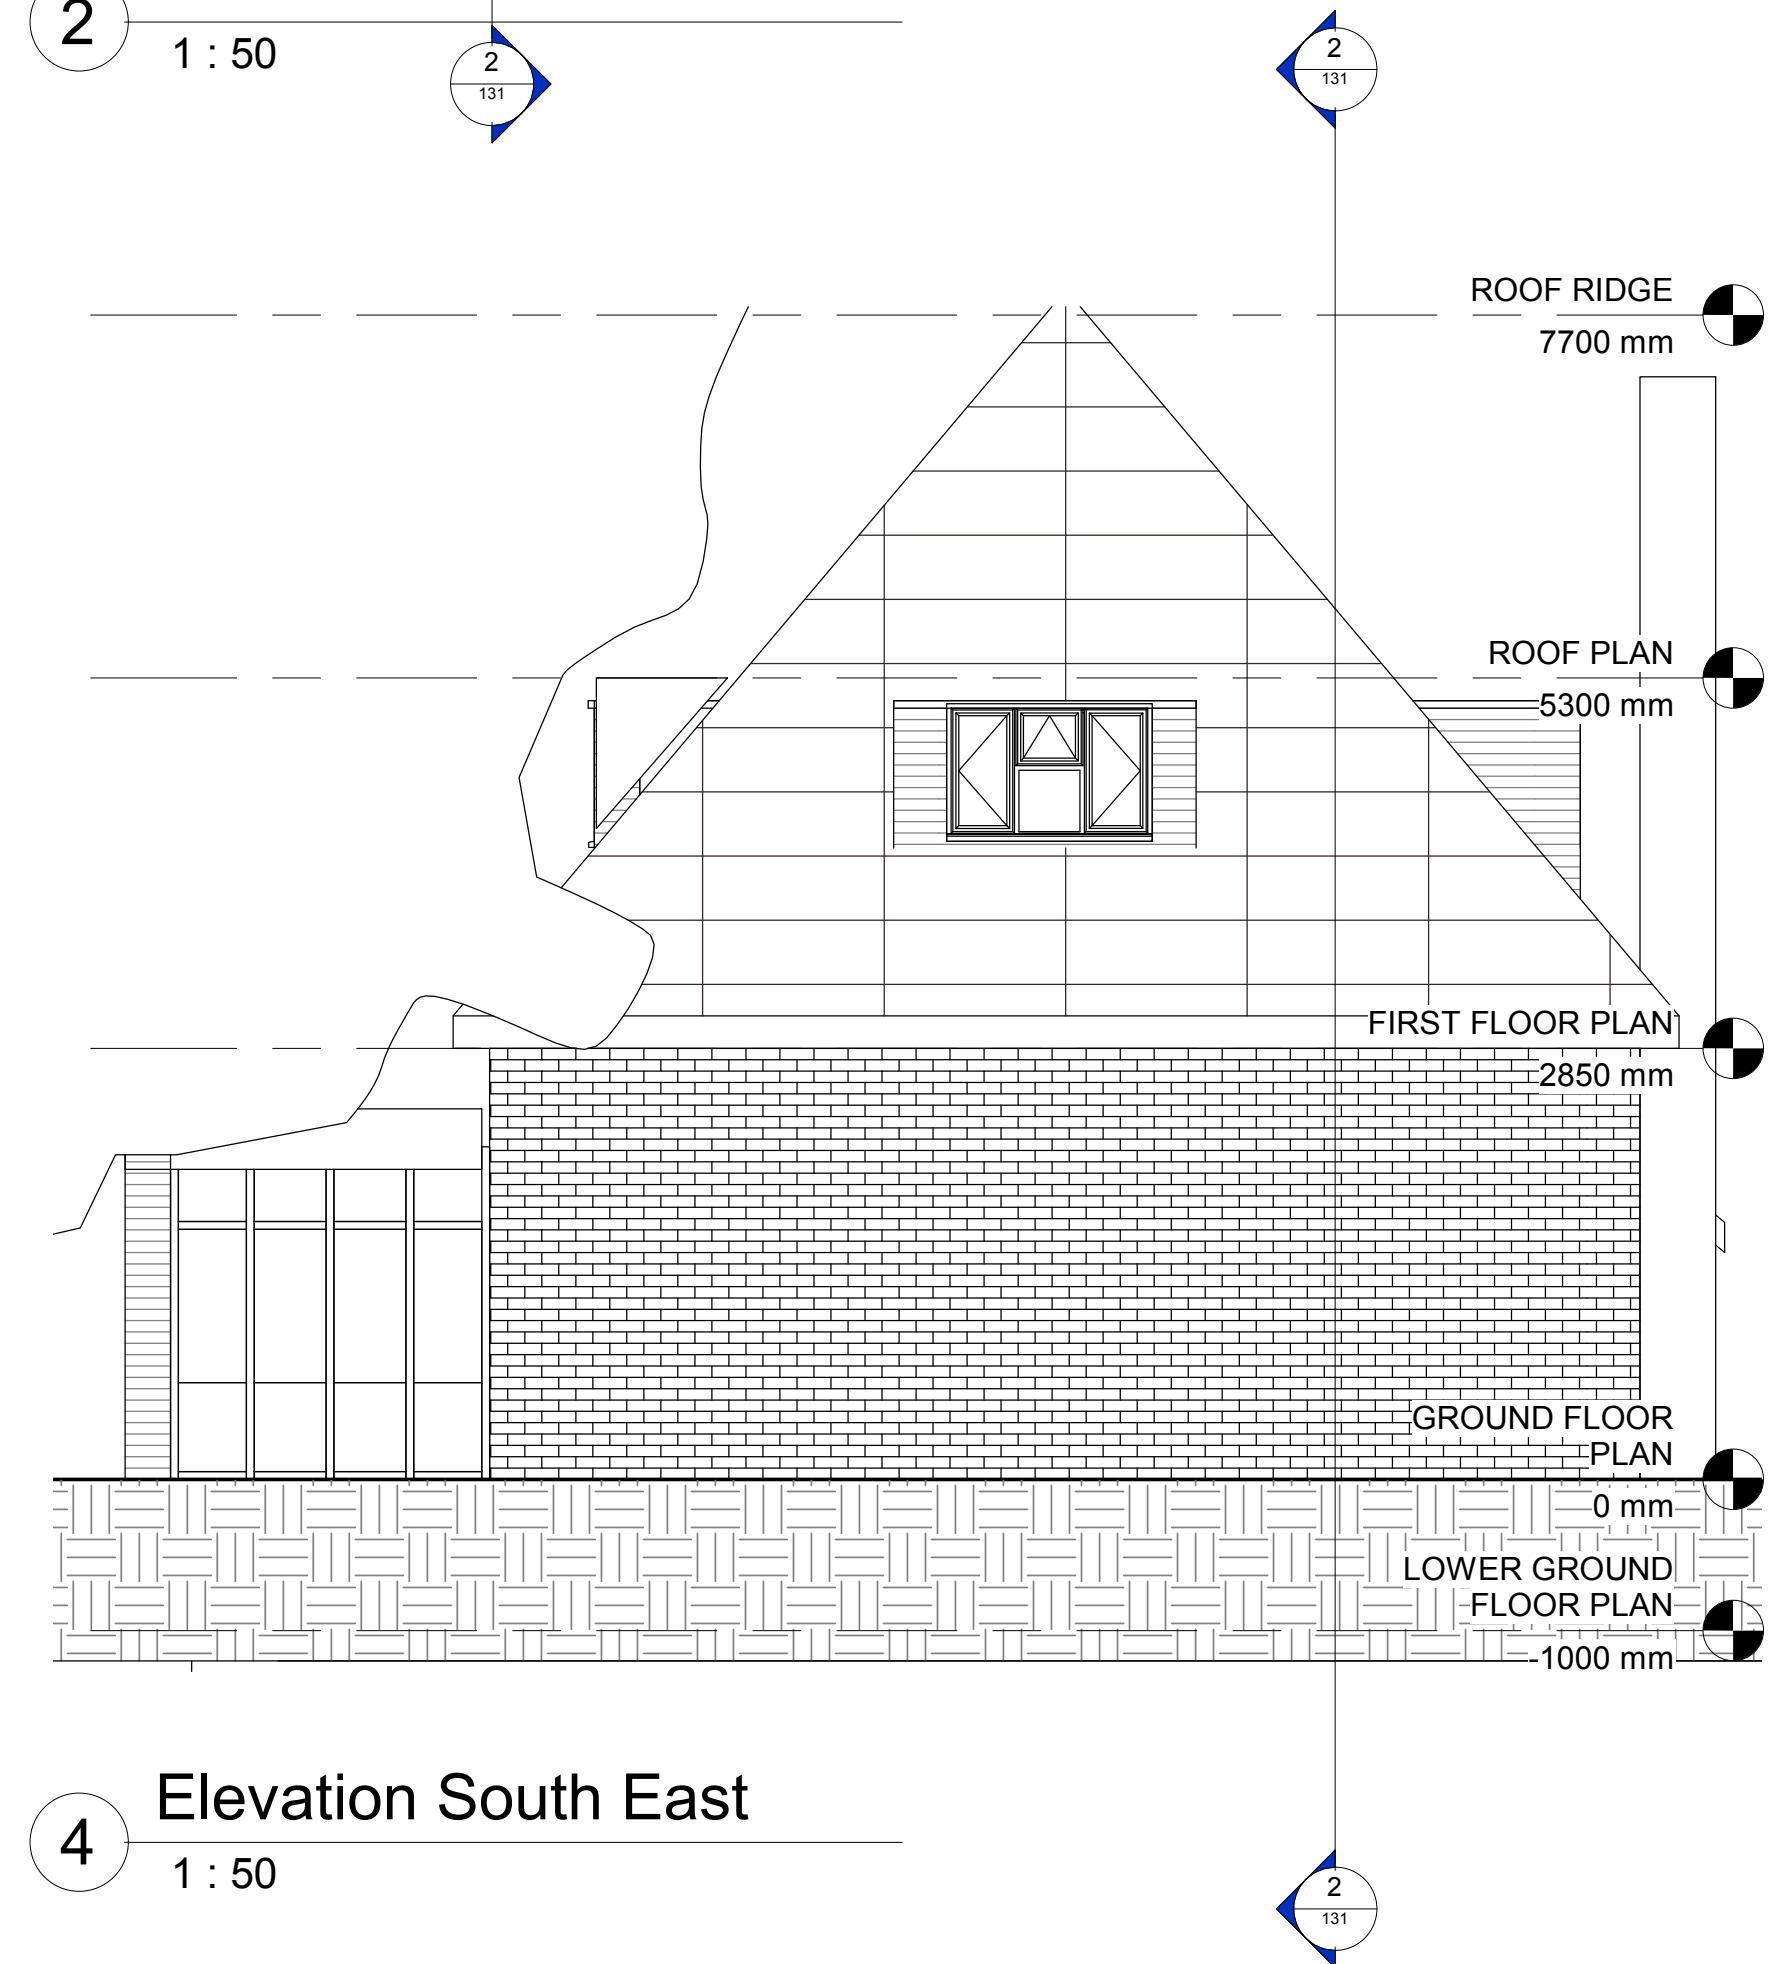

4 Elevation South East  
1 : 50

- NOTES
- Do not scale from this drawing, except for planning purposes.
  - Check all dimensions on site.
  - Subject to survey.
  - Subject to site inspection.
  - Site boundary lines are indicative only.

24/07/22	DS	Planning Issue	
Rev	Date	By	Description
Revision Schedule			
project			
Hamilton Vine			
title			
Existing Elevations			
sheet number			
120			
project status			
PRELIMINARY			
contract no.		scale	
client ref.		1 : 50 @ A1	
IK		date	
drawn by		05/08/23	
Author		checked by	
		Checker	
project no.	drawing number	revision	
P23-05	120	-	
- level - type - sheet number			

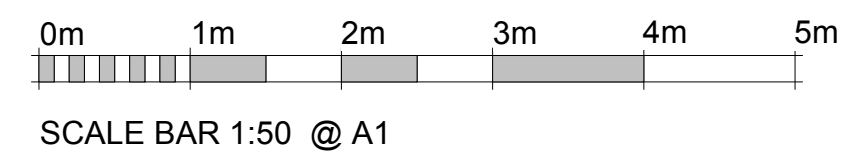

EXIMIUS  
INTENTIO