




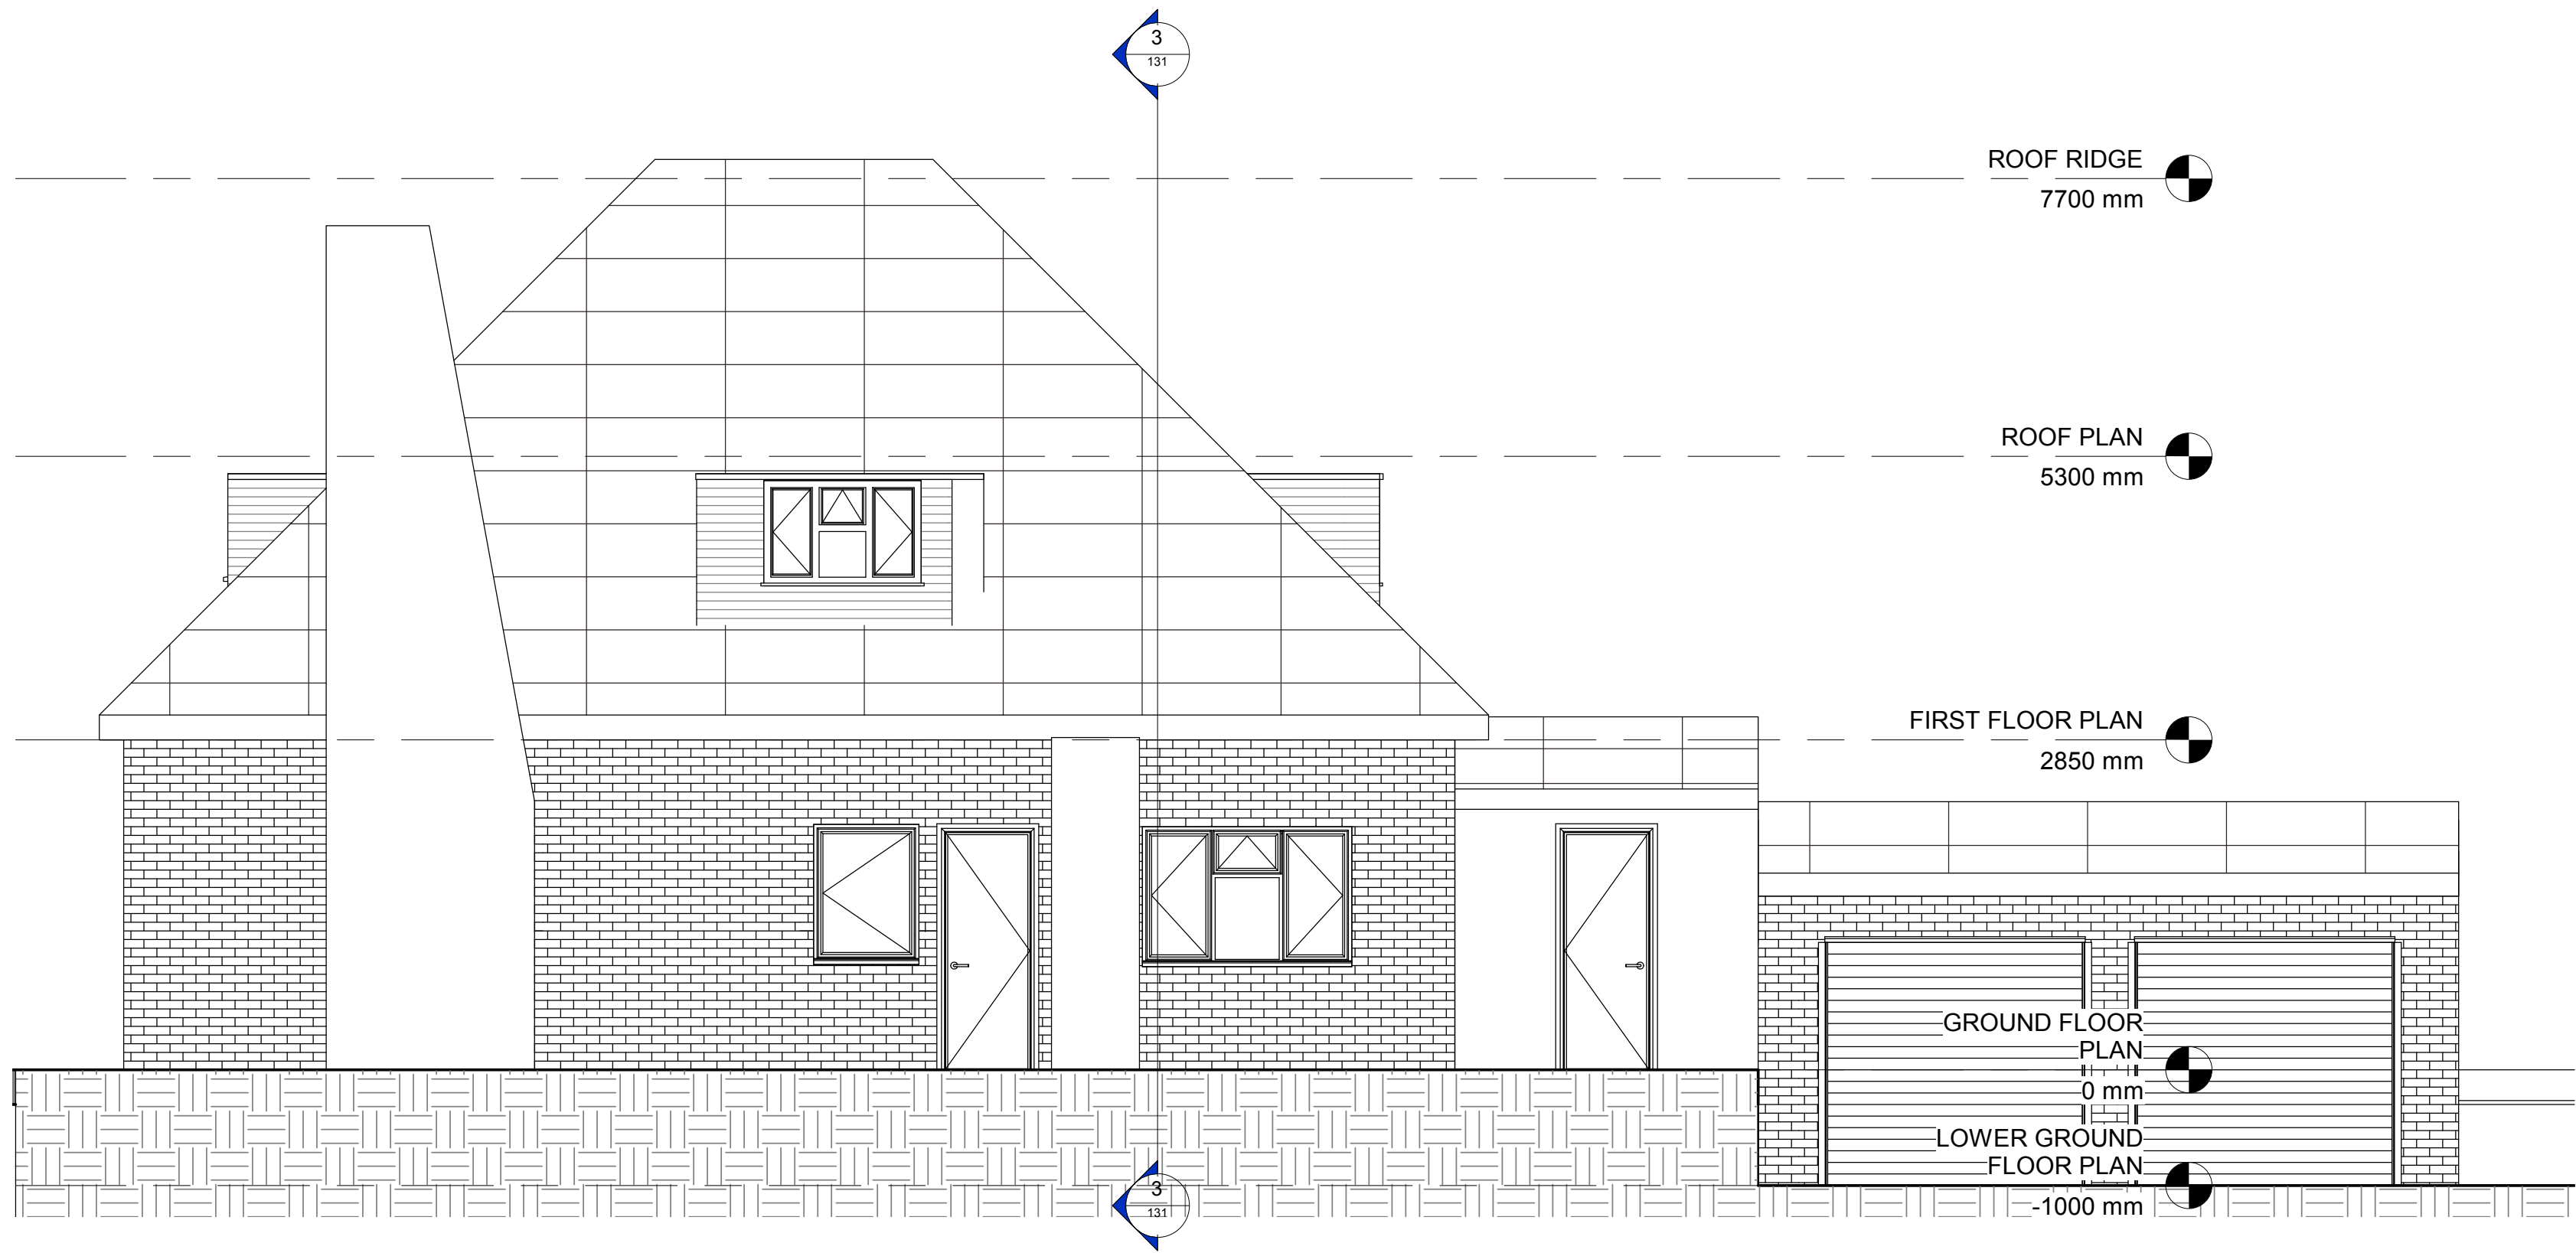


1 Elevation Front
1 : 50

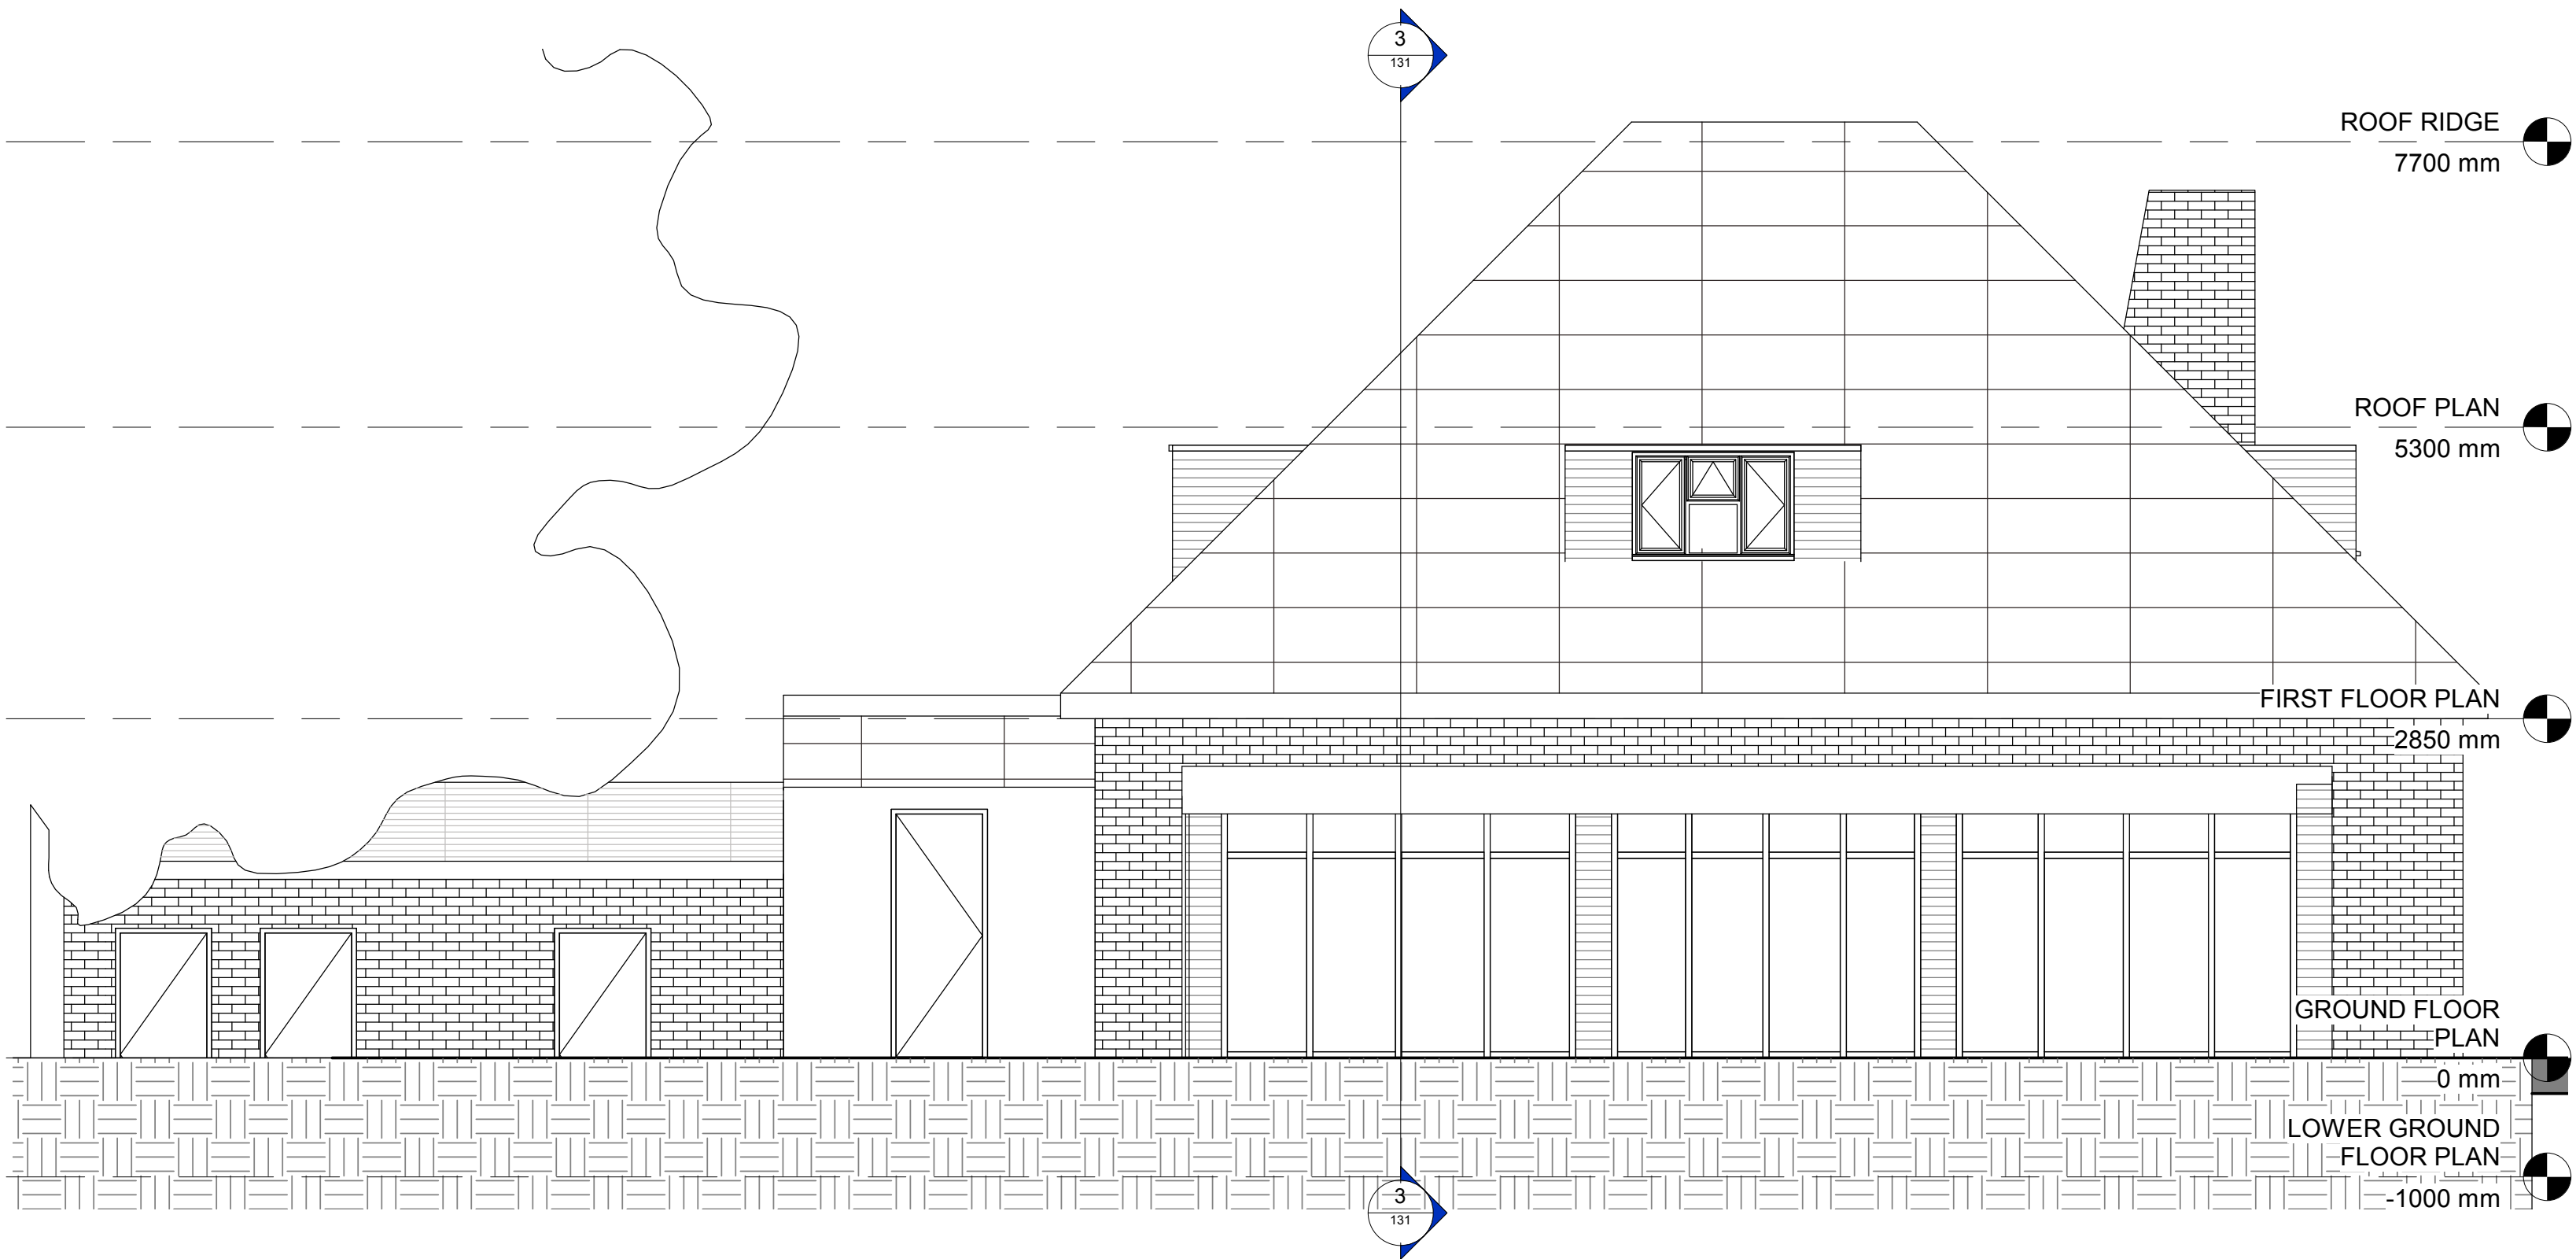

3 Elevation Rear
1 : 50

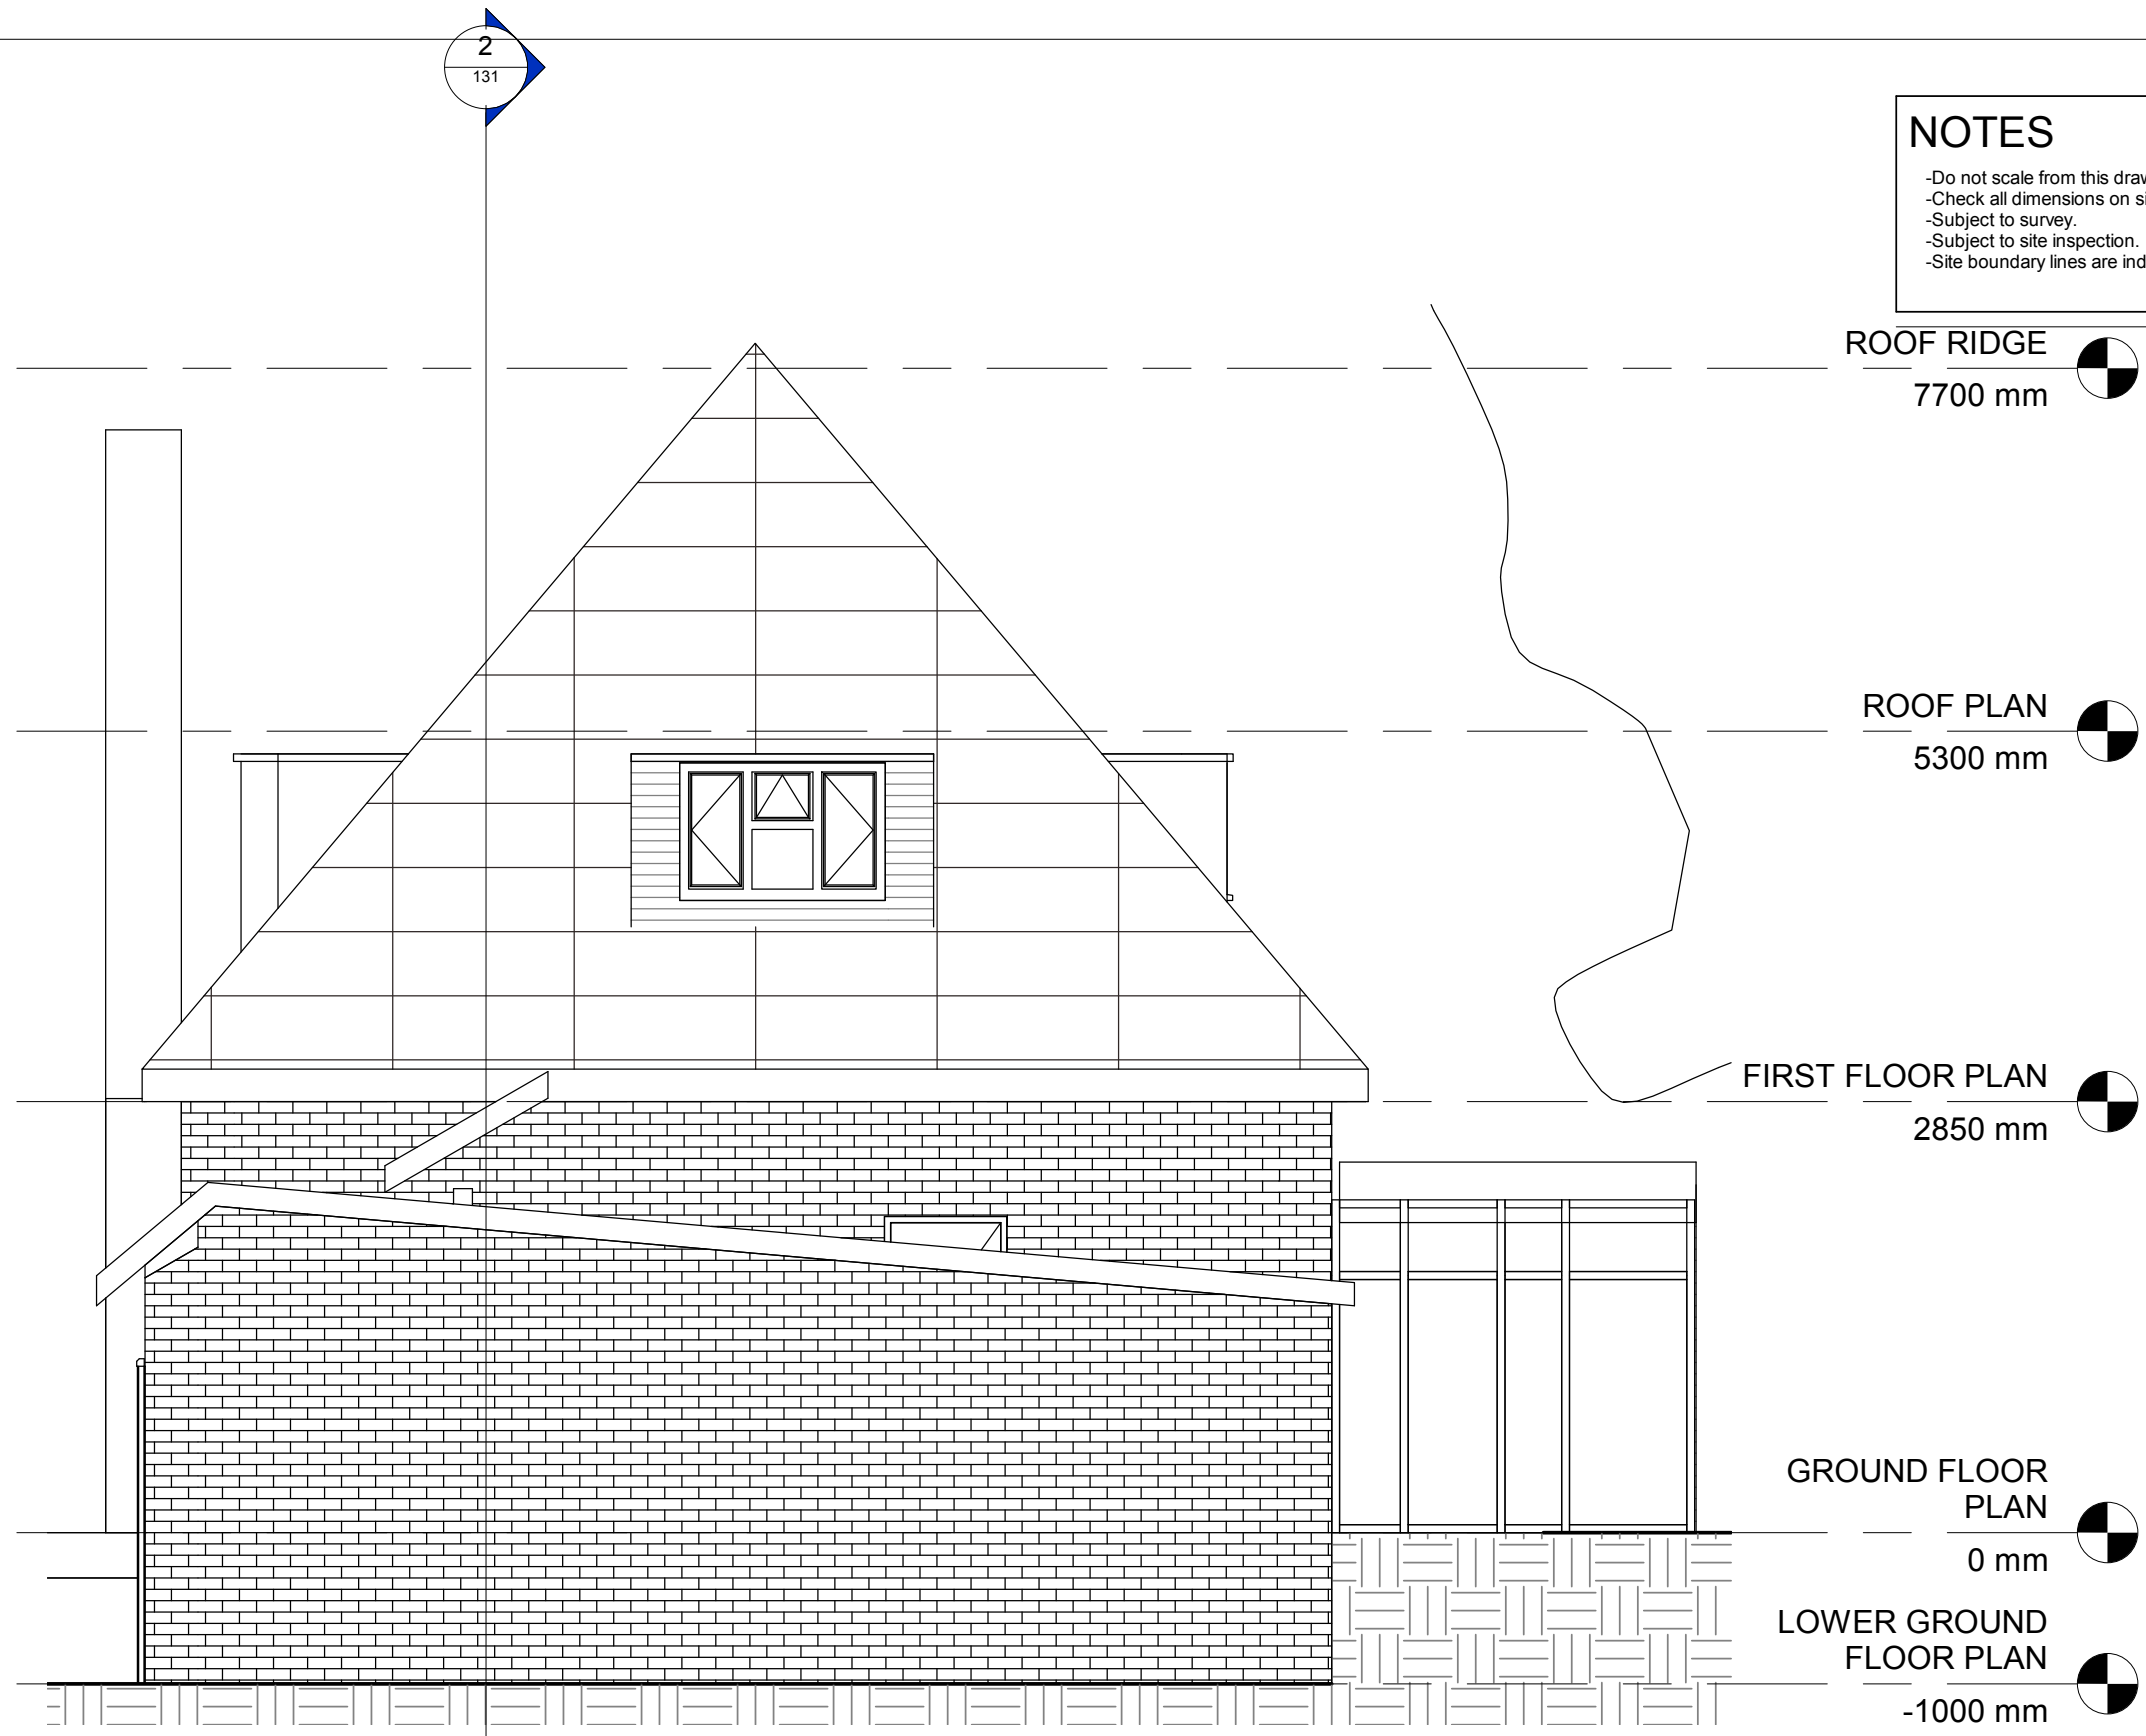

2 Elevation North West
1 : 50

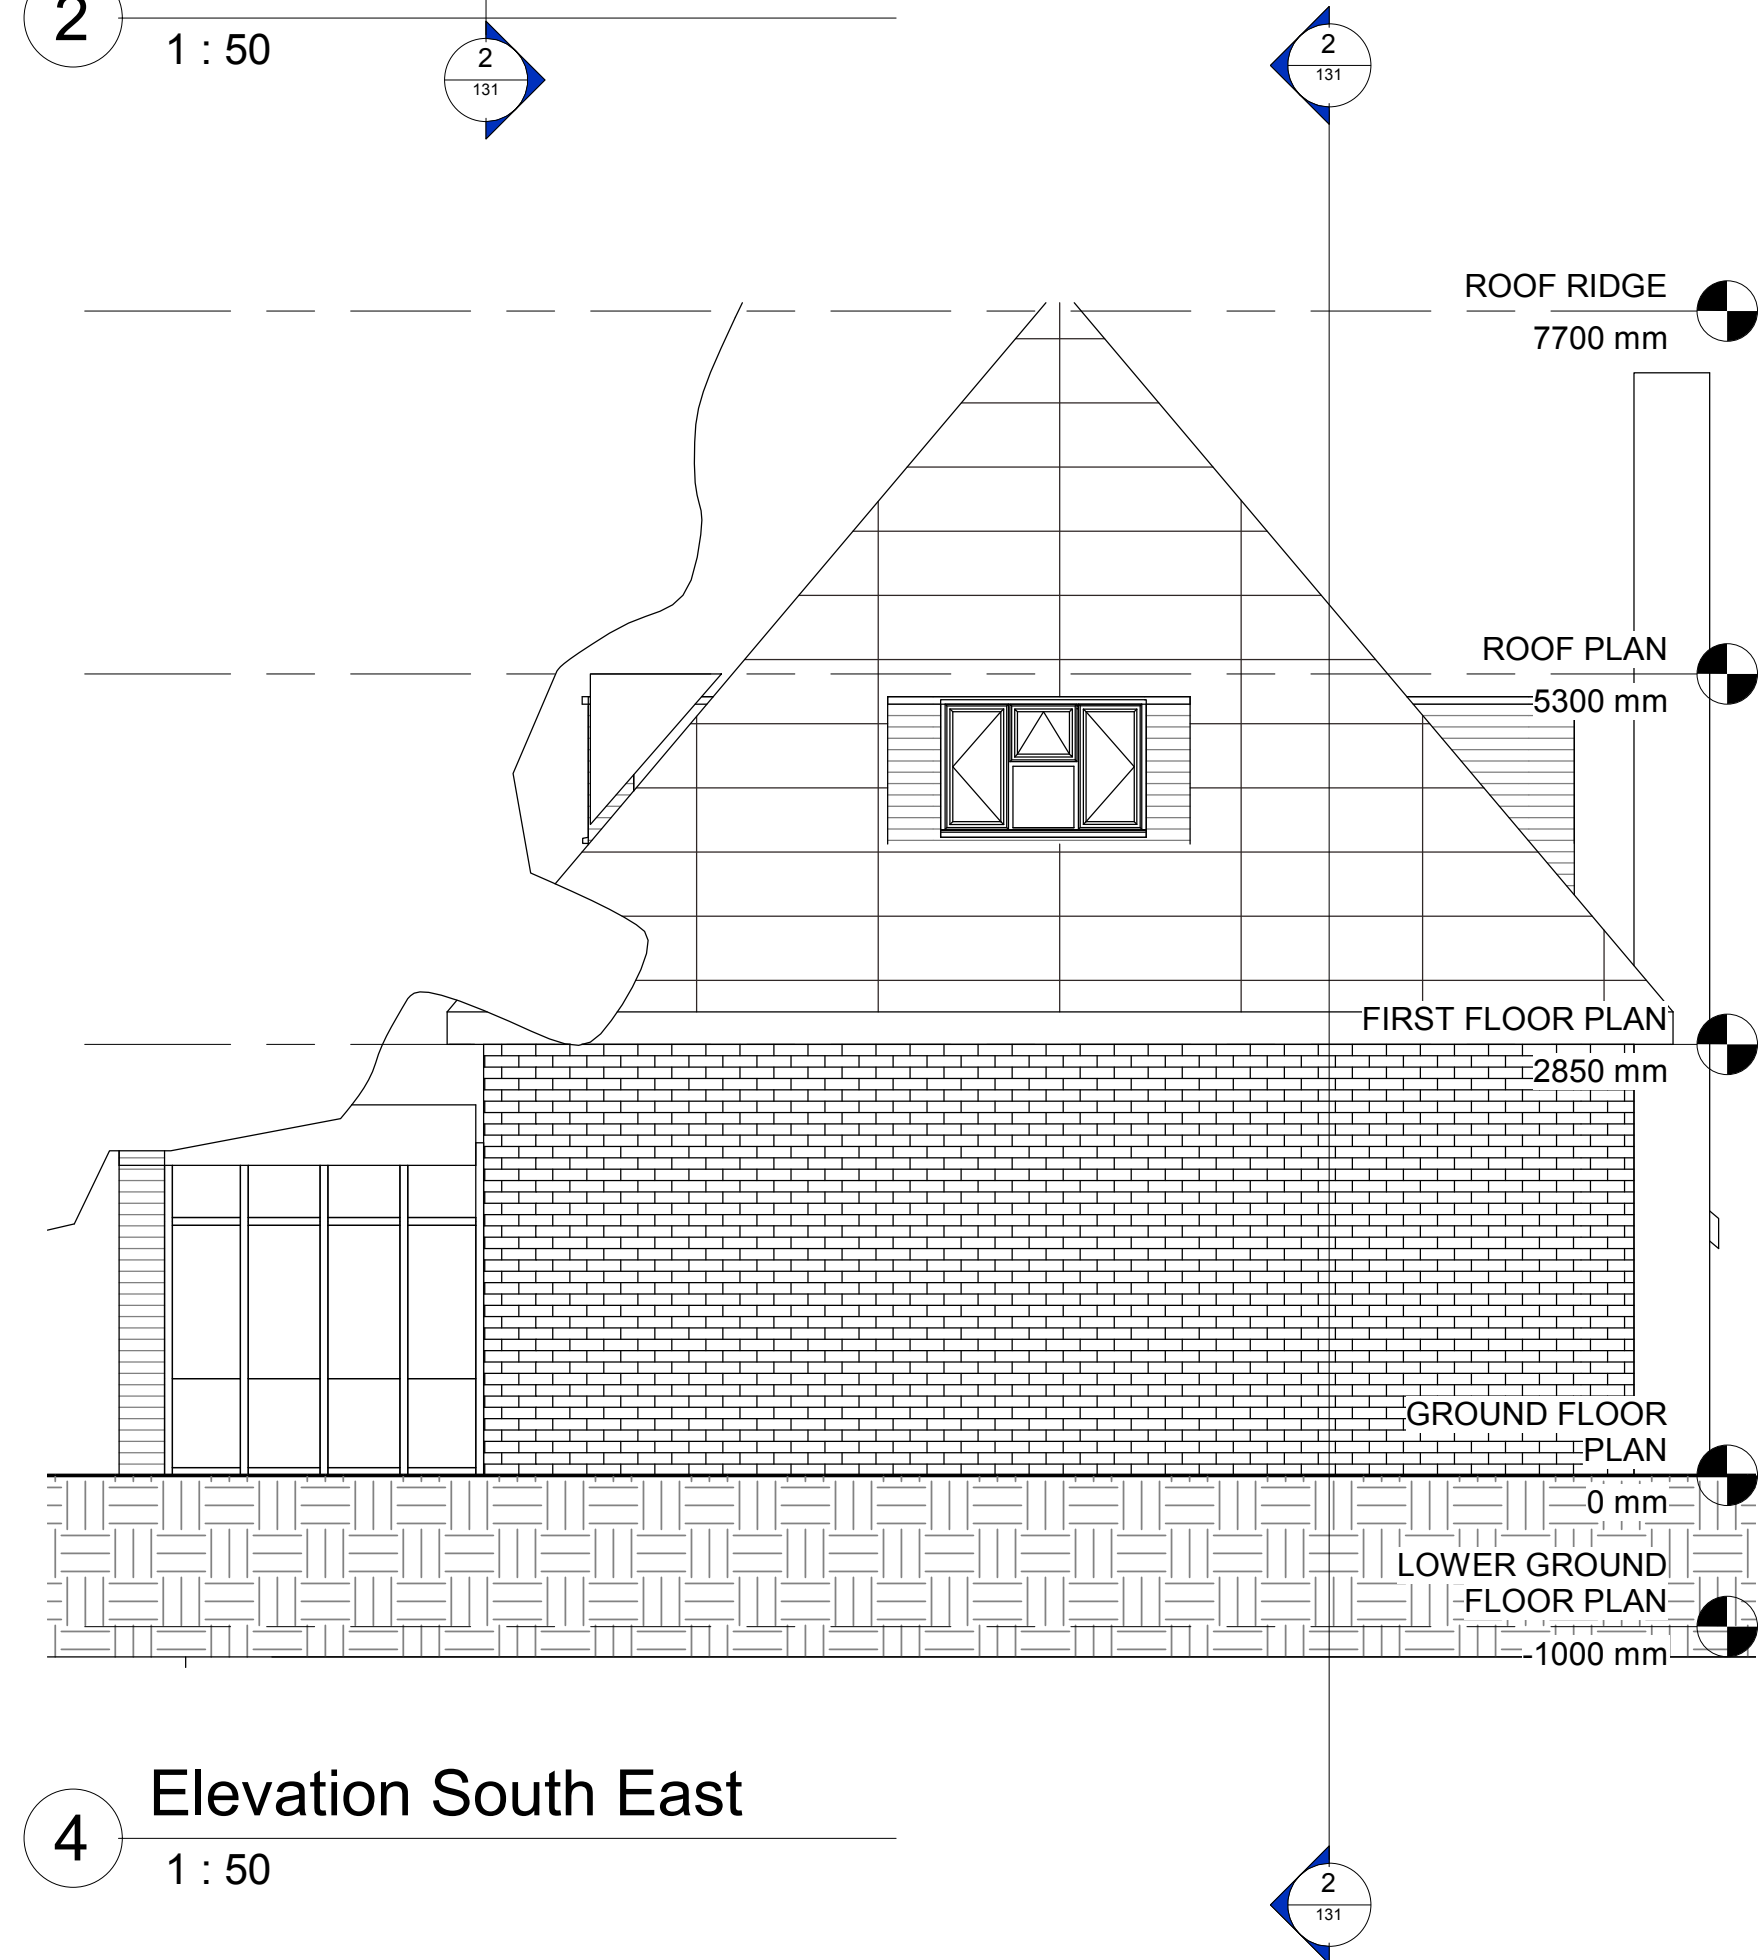

4 Elevation South East
1 : 50

NOTES

-Do not scale from this drawing, except for planning purposes.

-Check all dimensions on site.

-Subject to survey.

-Subject to site inspection.

-Site boundary lines are indicative only.

Revision Schedule

A	26/07/22		Planning Substitution
Rev	Date	By	Description

project

Hamilton Vine

title

Existing Elevations

sheet number

120

project status

PRELIMINARY

contract no.

scale

1 : 50 @ A1

client ref

date

IK

05/08/23

drawn by

checked by

Author

Checker

project no.

drawing number

revision

P23-05

120

A

- level - type - sheet number

0m

1m

2m

3m

4m

5m

SCALE BAR 1:50 @ A1

EXIMIUS

INTENTIO

T: +44 (0) 762554820

W: www.eximiusintention.com