




NOTES
 - Do not scale from this drawing, except for planning purposes.
 - Check all dimensions on site.
 - Subject to survey.
 - Subject to site inspection.
 - Site boundary lines are indicative only.

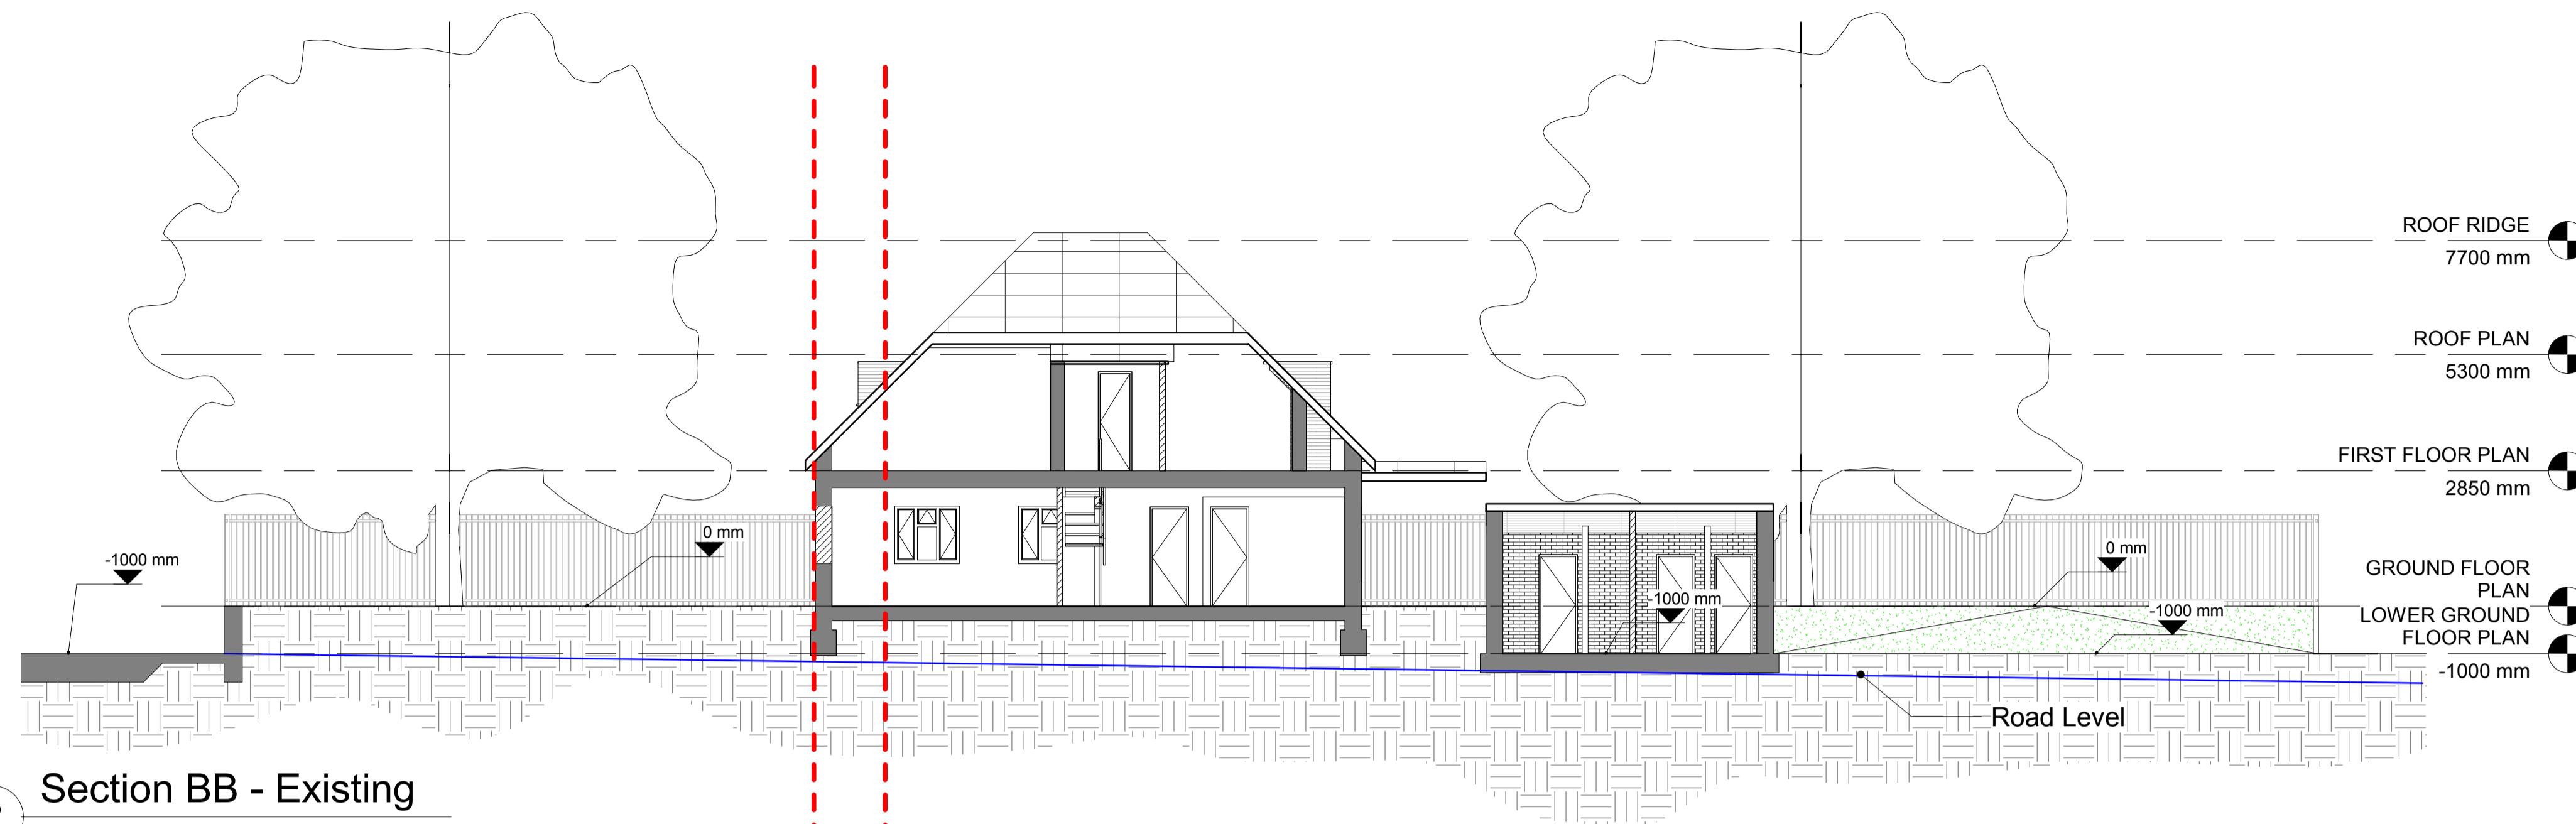


2 Section BB - Existing

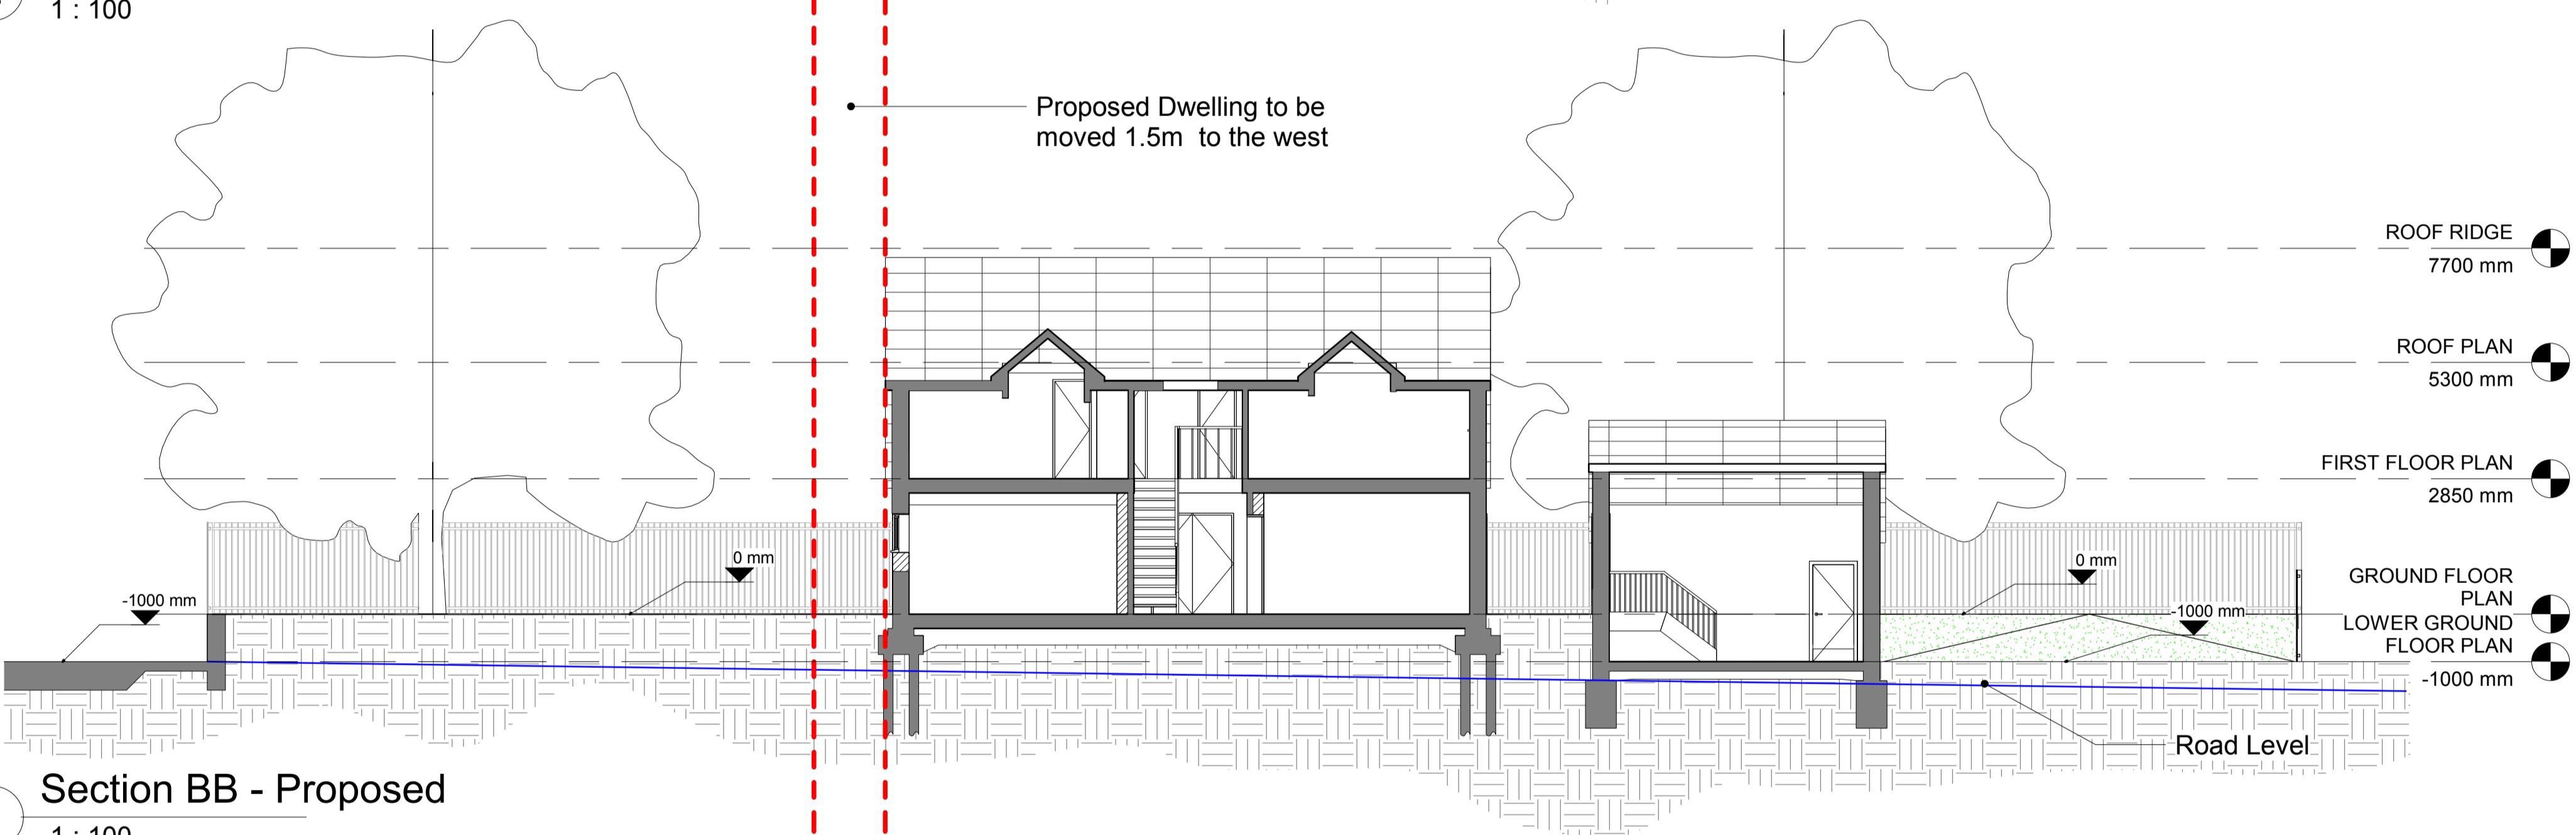

1 Section BB - Proposed

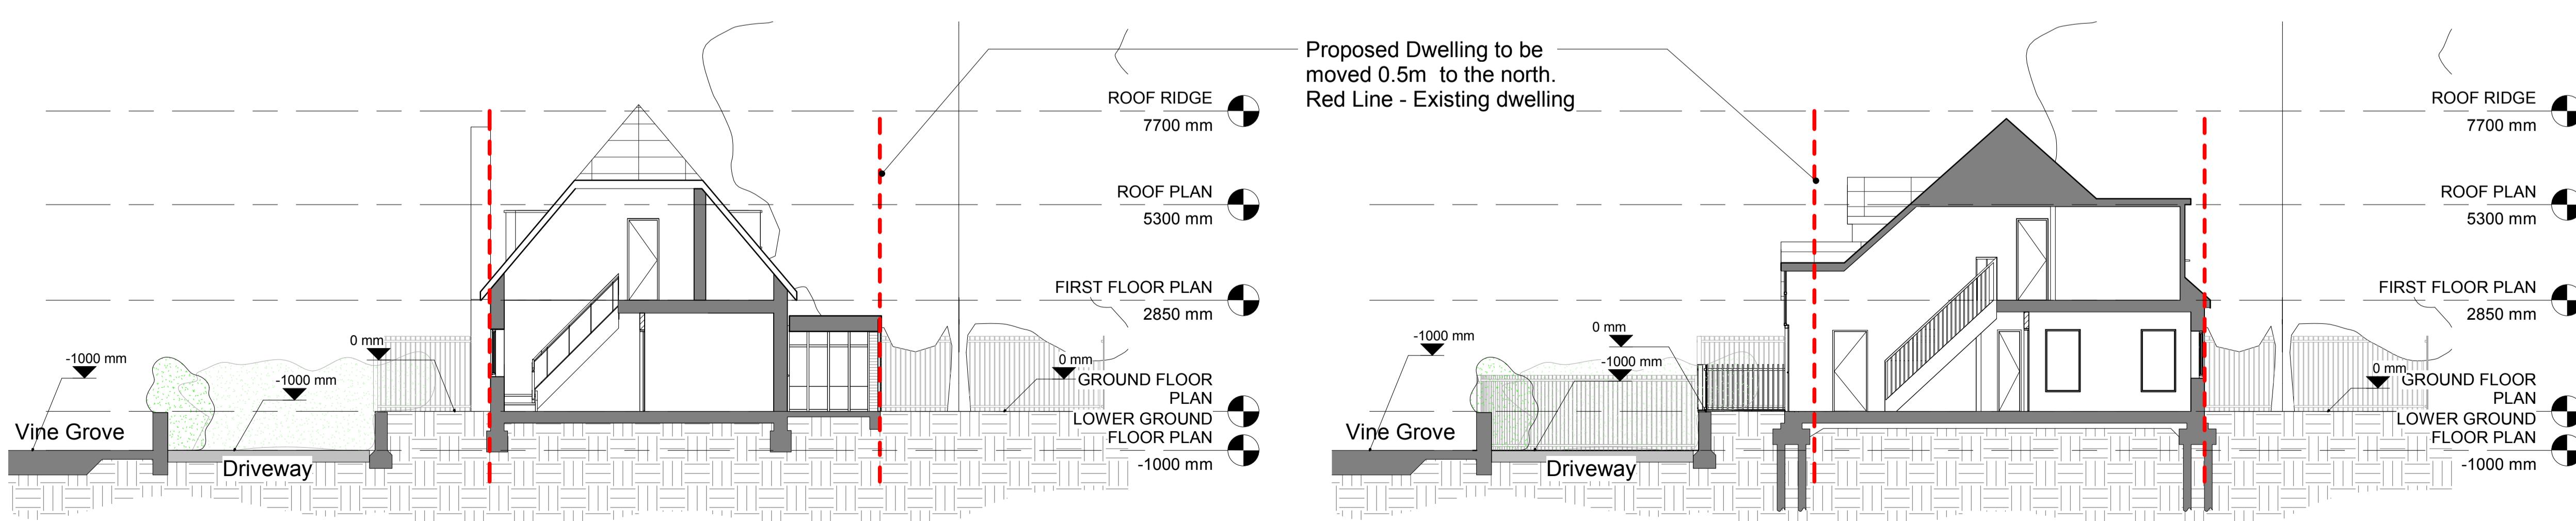

3 Section CC - Existing

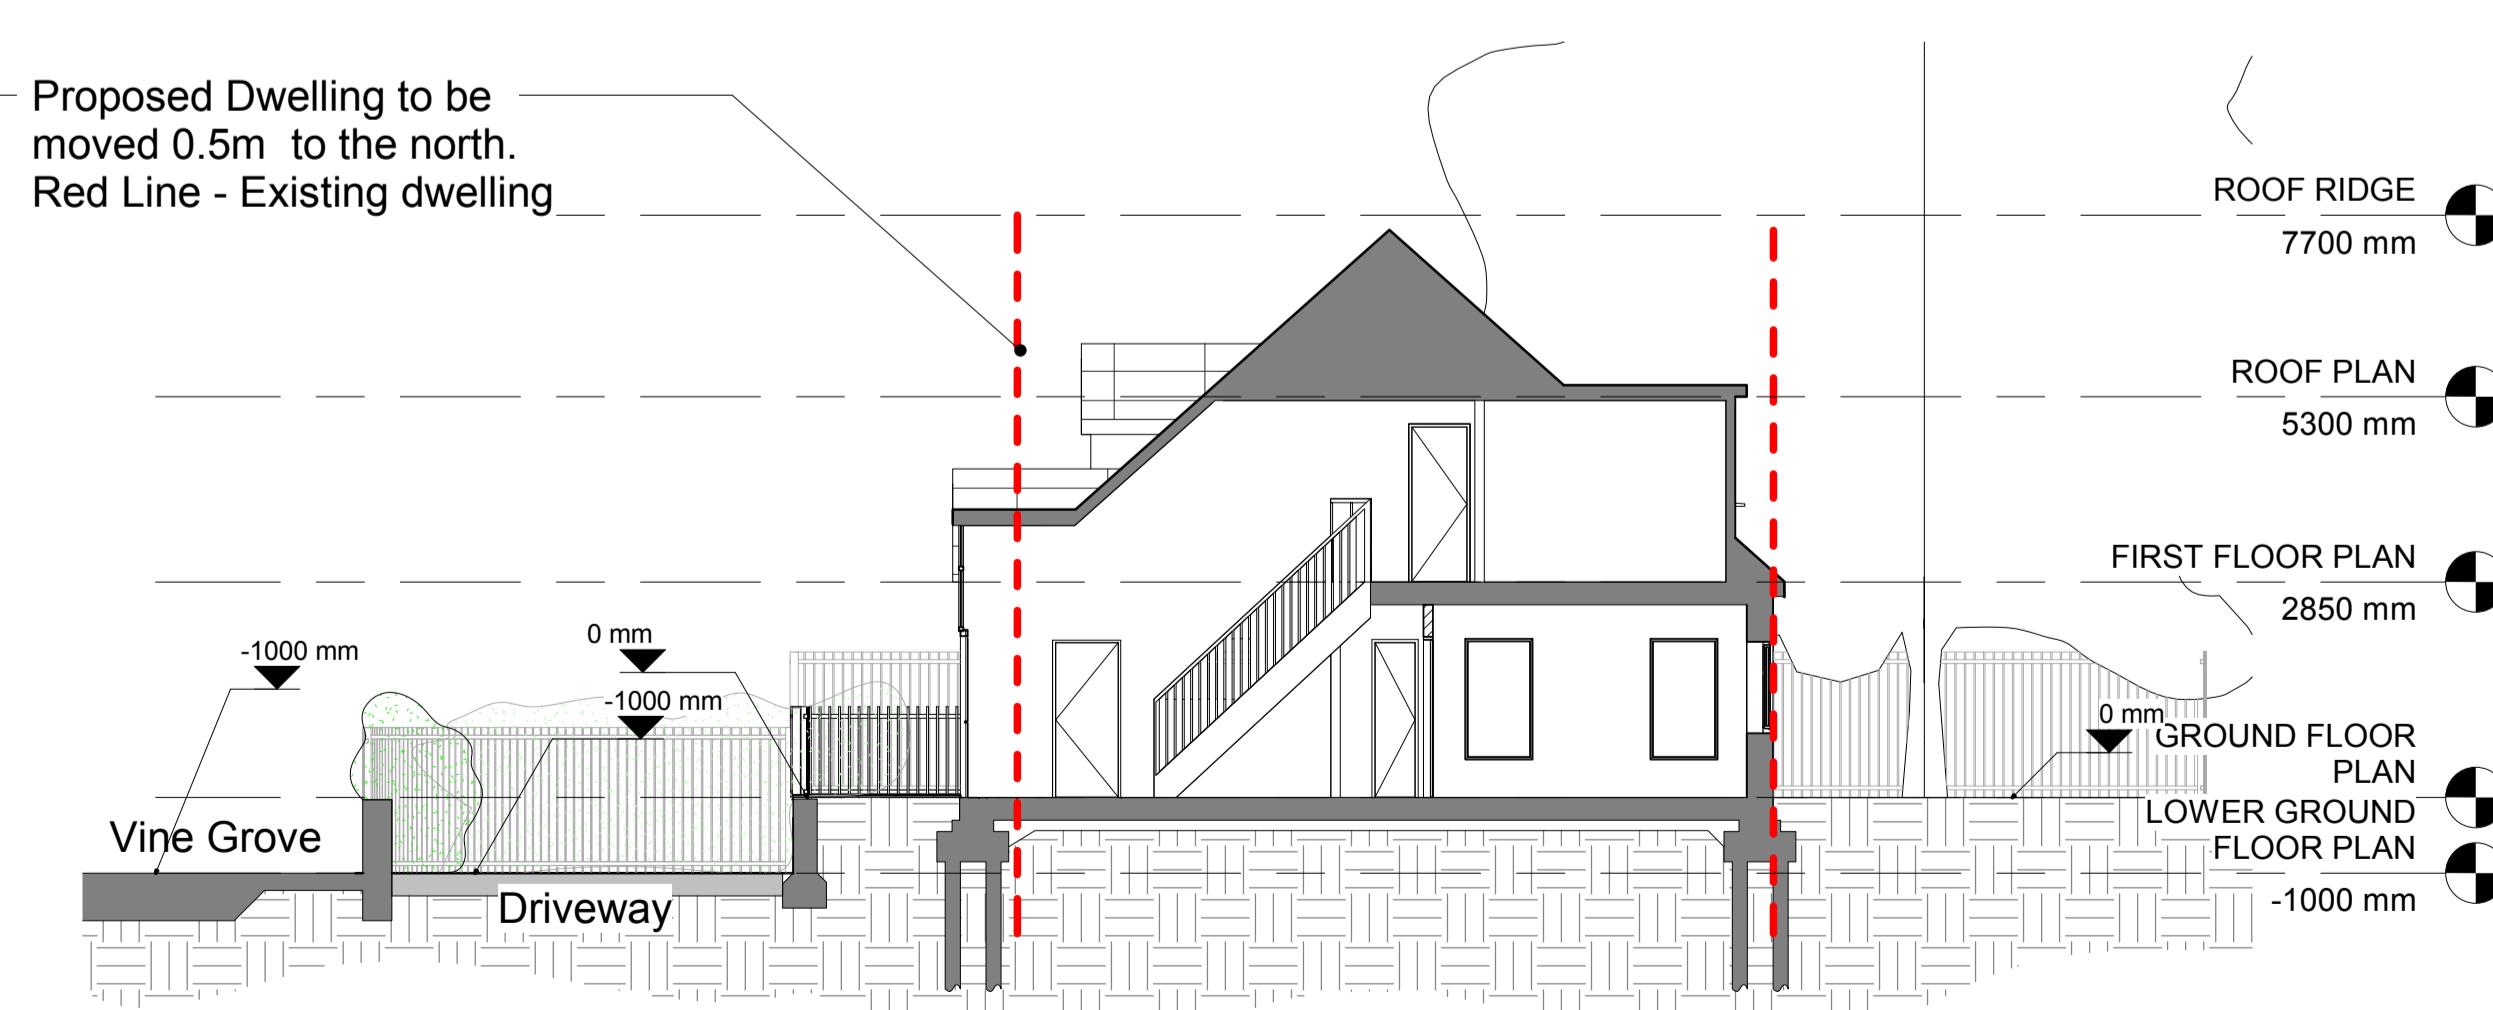

4 Section CC - Proposed

- 26/07/22 Planning Substitution			
Rev	Date	By	Description
Revision Schedule			
project Hamilton Vine			
title Existing and Proposed Site Section			
sheet number 131			
project status PRELIMINARY			
contract no.	scale	1 : 100 @ A1	
client ref. IK	date	07/24/23	
drawn by Author	checked by	Checker	
project no. P23-05	drawing number	131	revision -
- level - type - sheet number			

**EXIMIUS
INTENTIO**