



NOTES


- Do not scale from this drawing, except for planning purposes.
- Check all dimensions on site.
- Subject to survey.
- Subject to site inspection.
- Site boundary lines are indicative only.

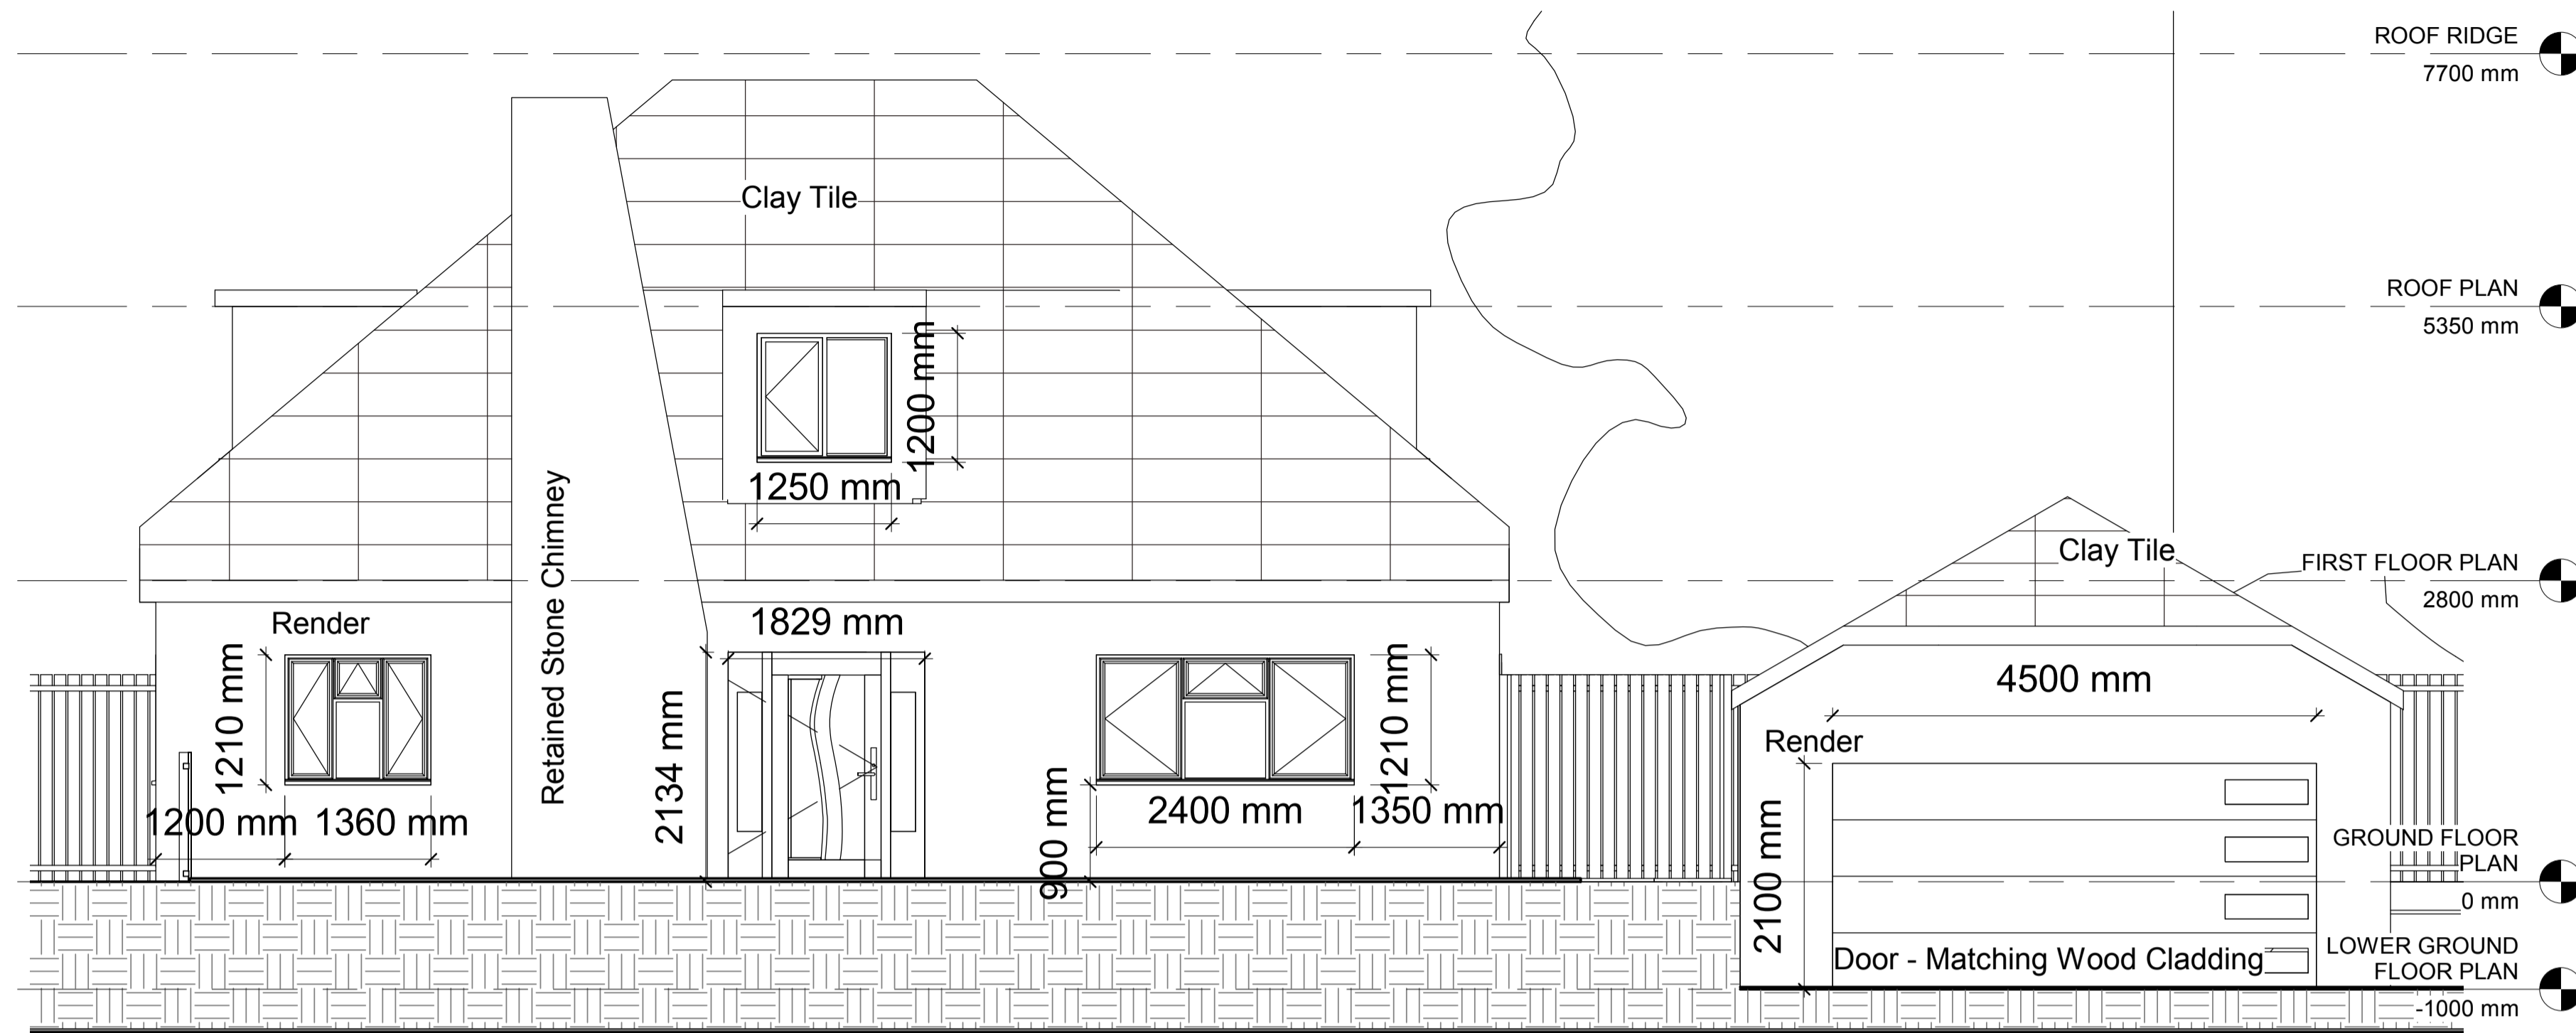


1 Elevation Front Proposed
1 : 50

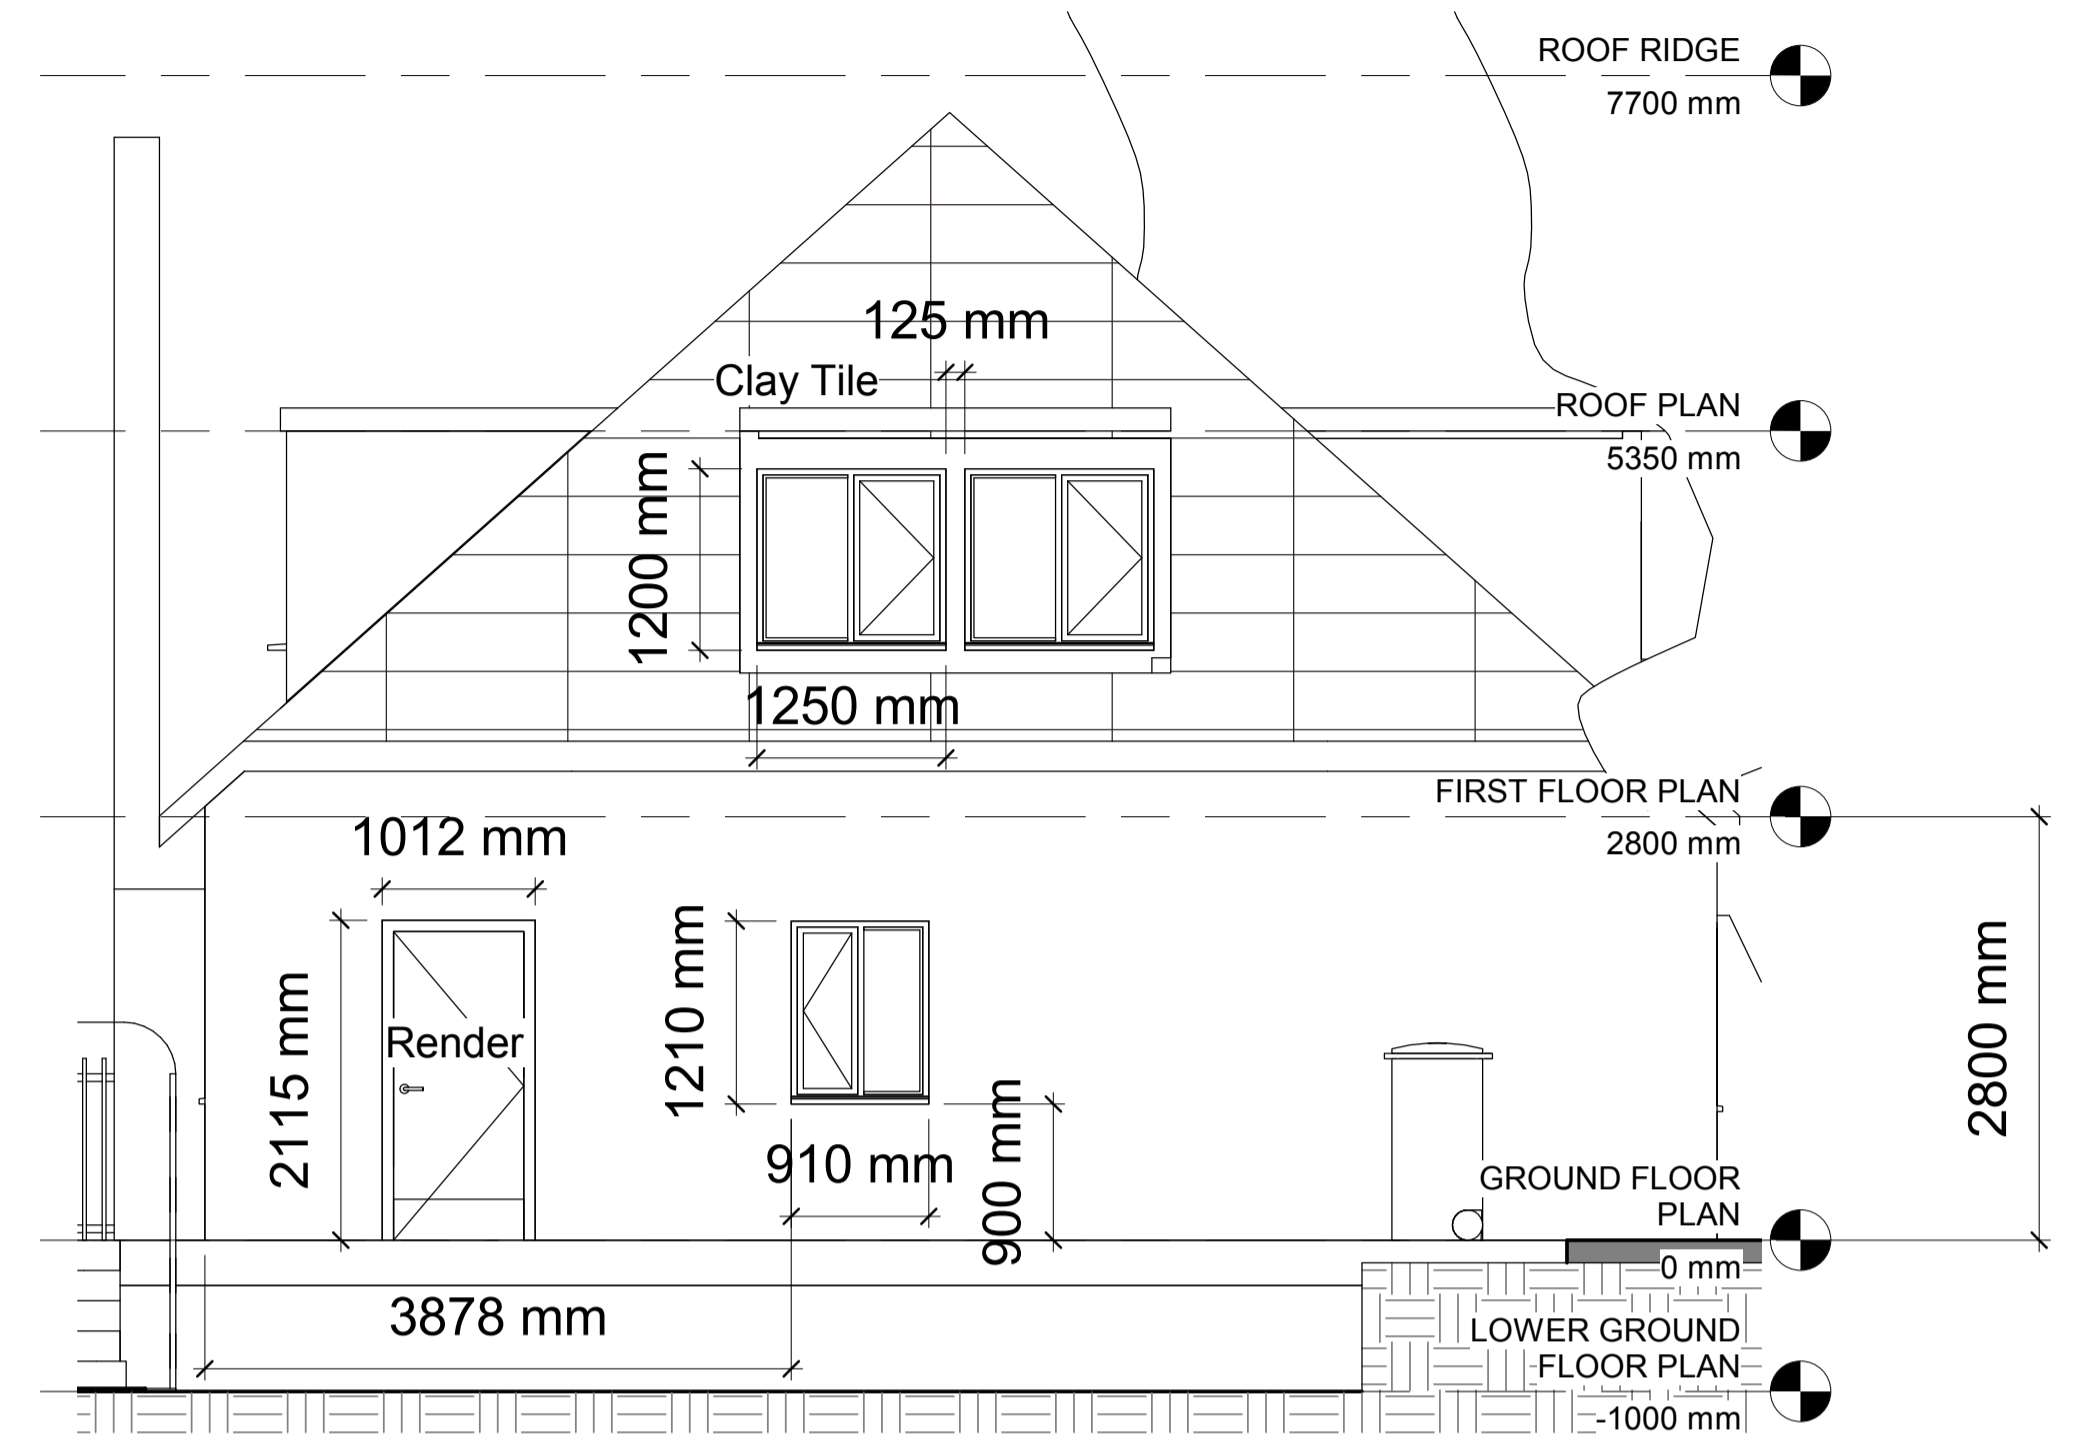

2 Elevation North West Proposed
1 : 50

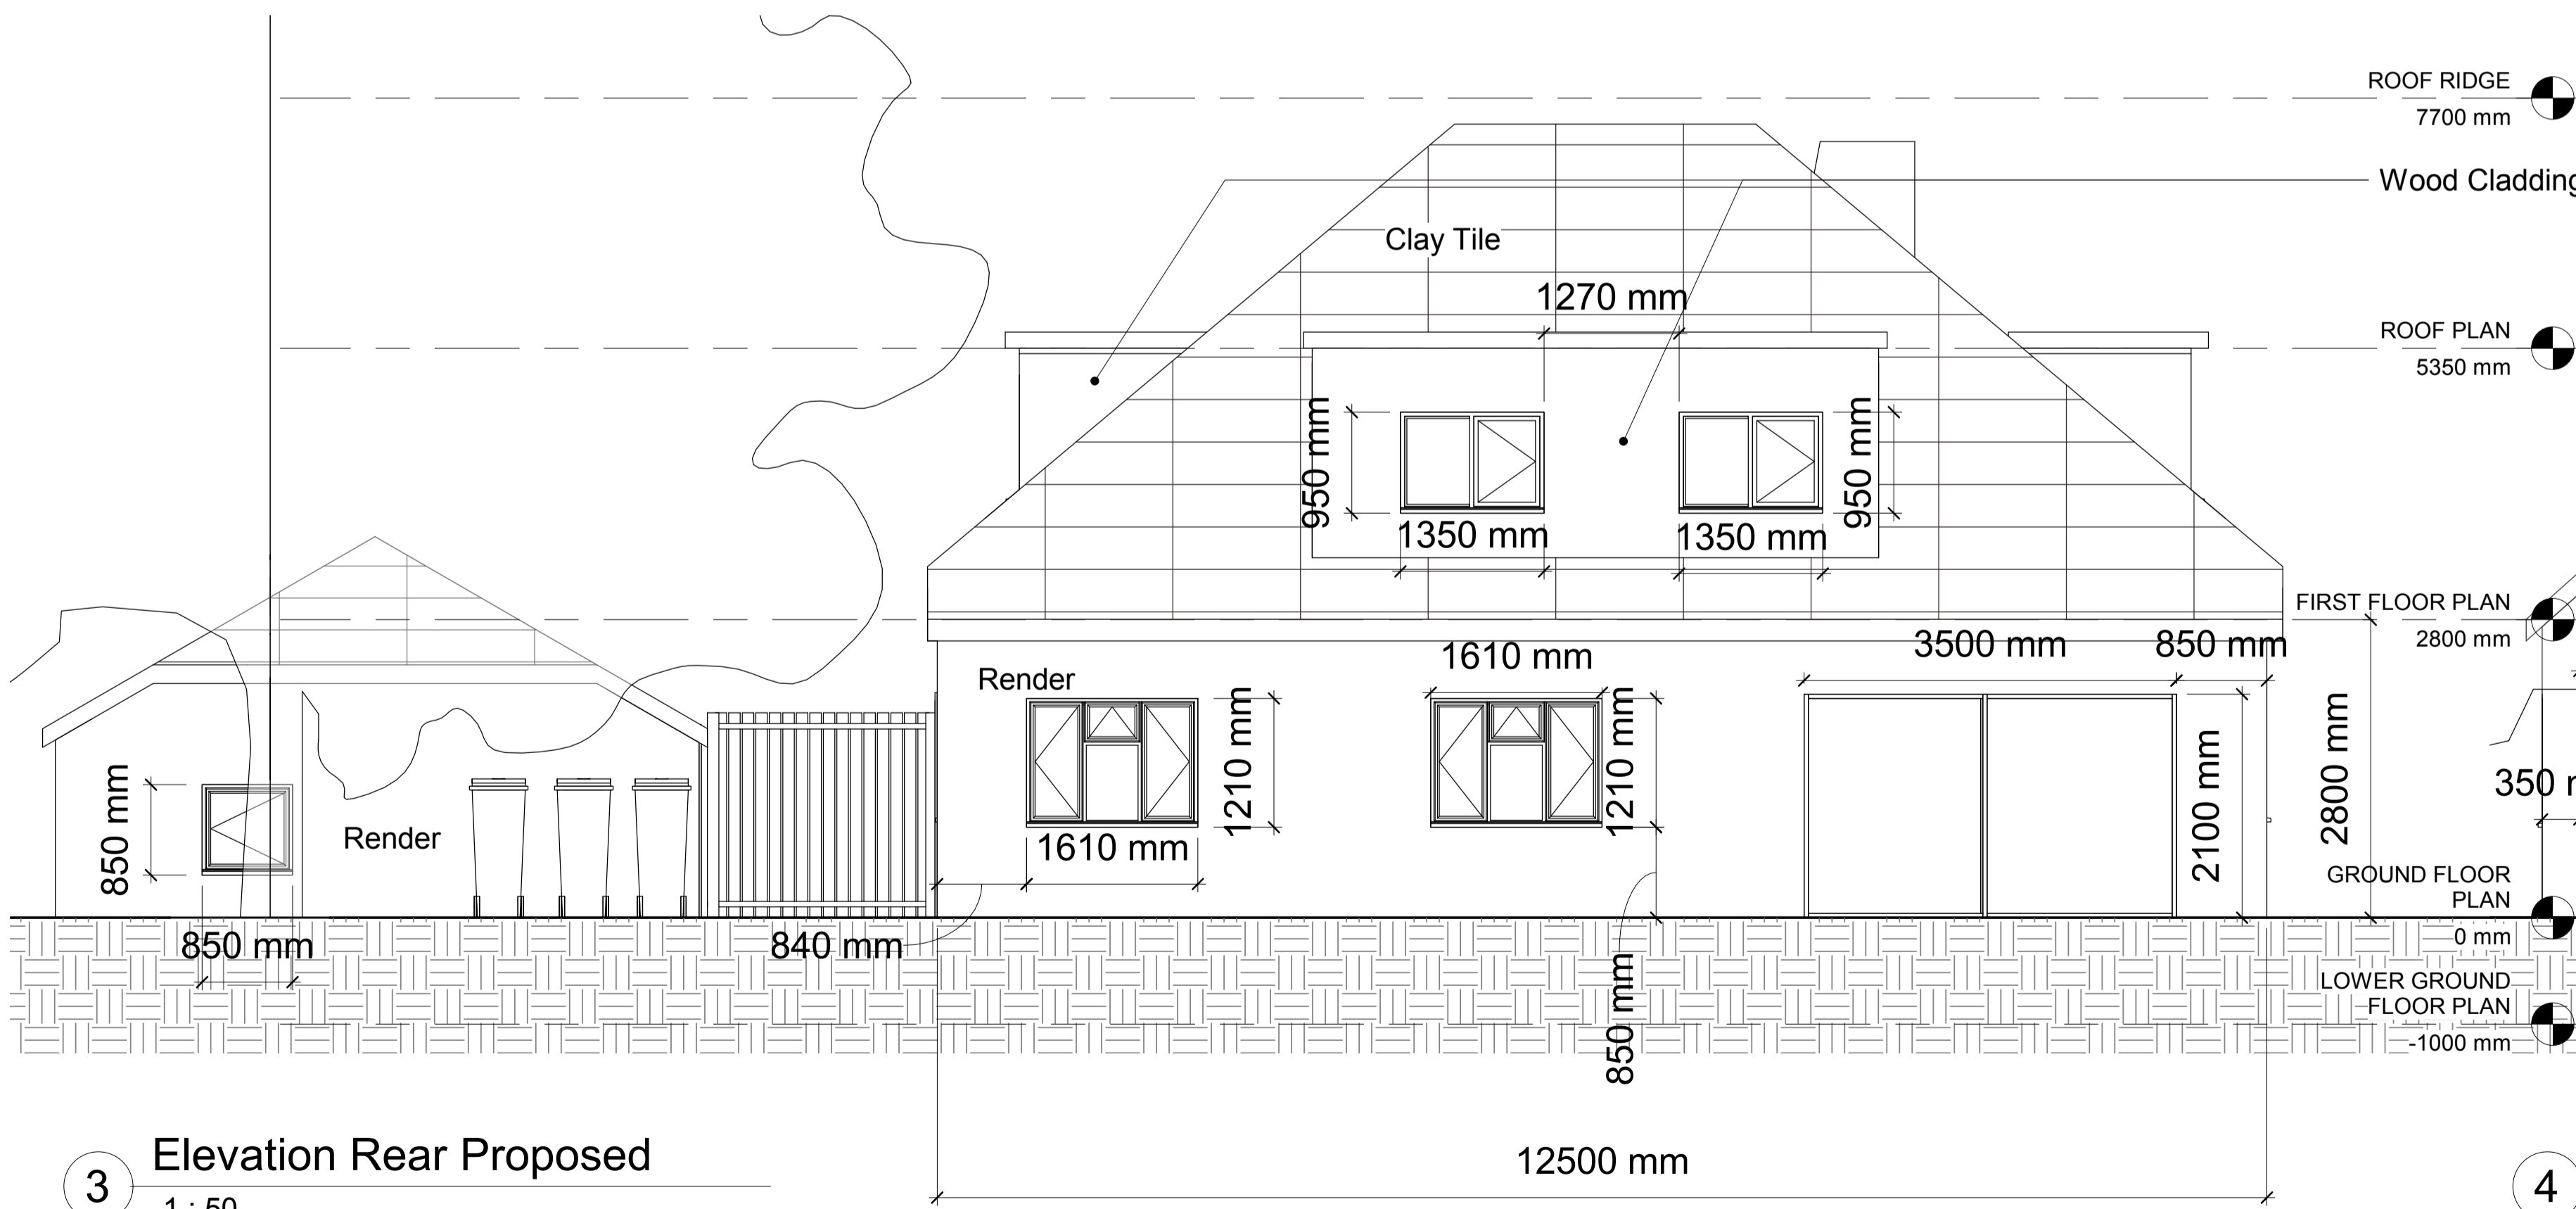

3 Elevation Rear Proposed
1 : 50

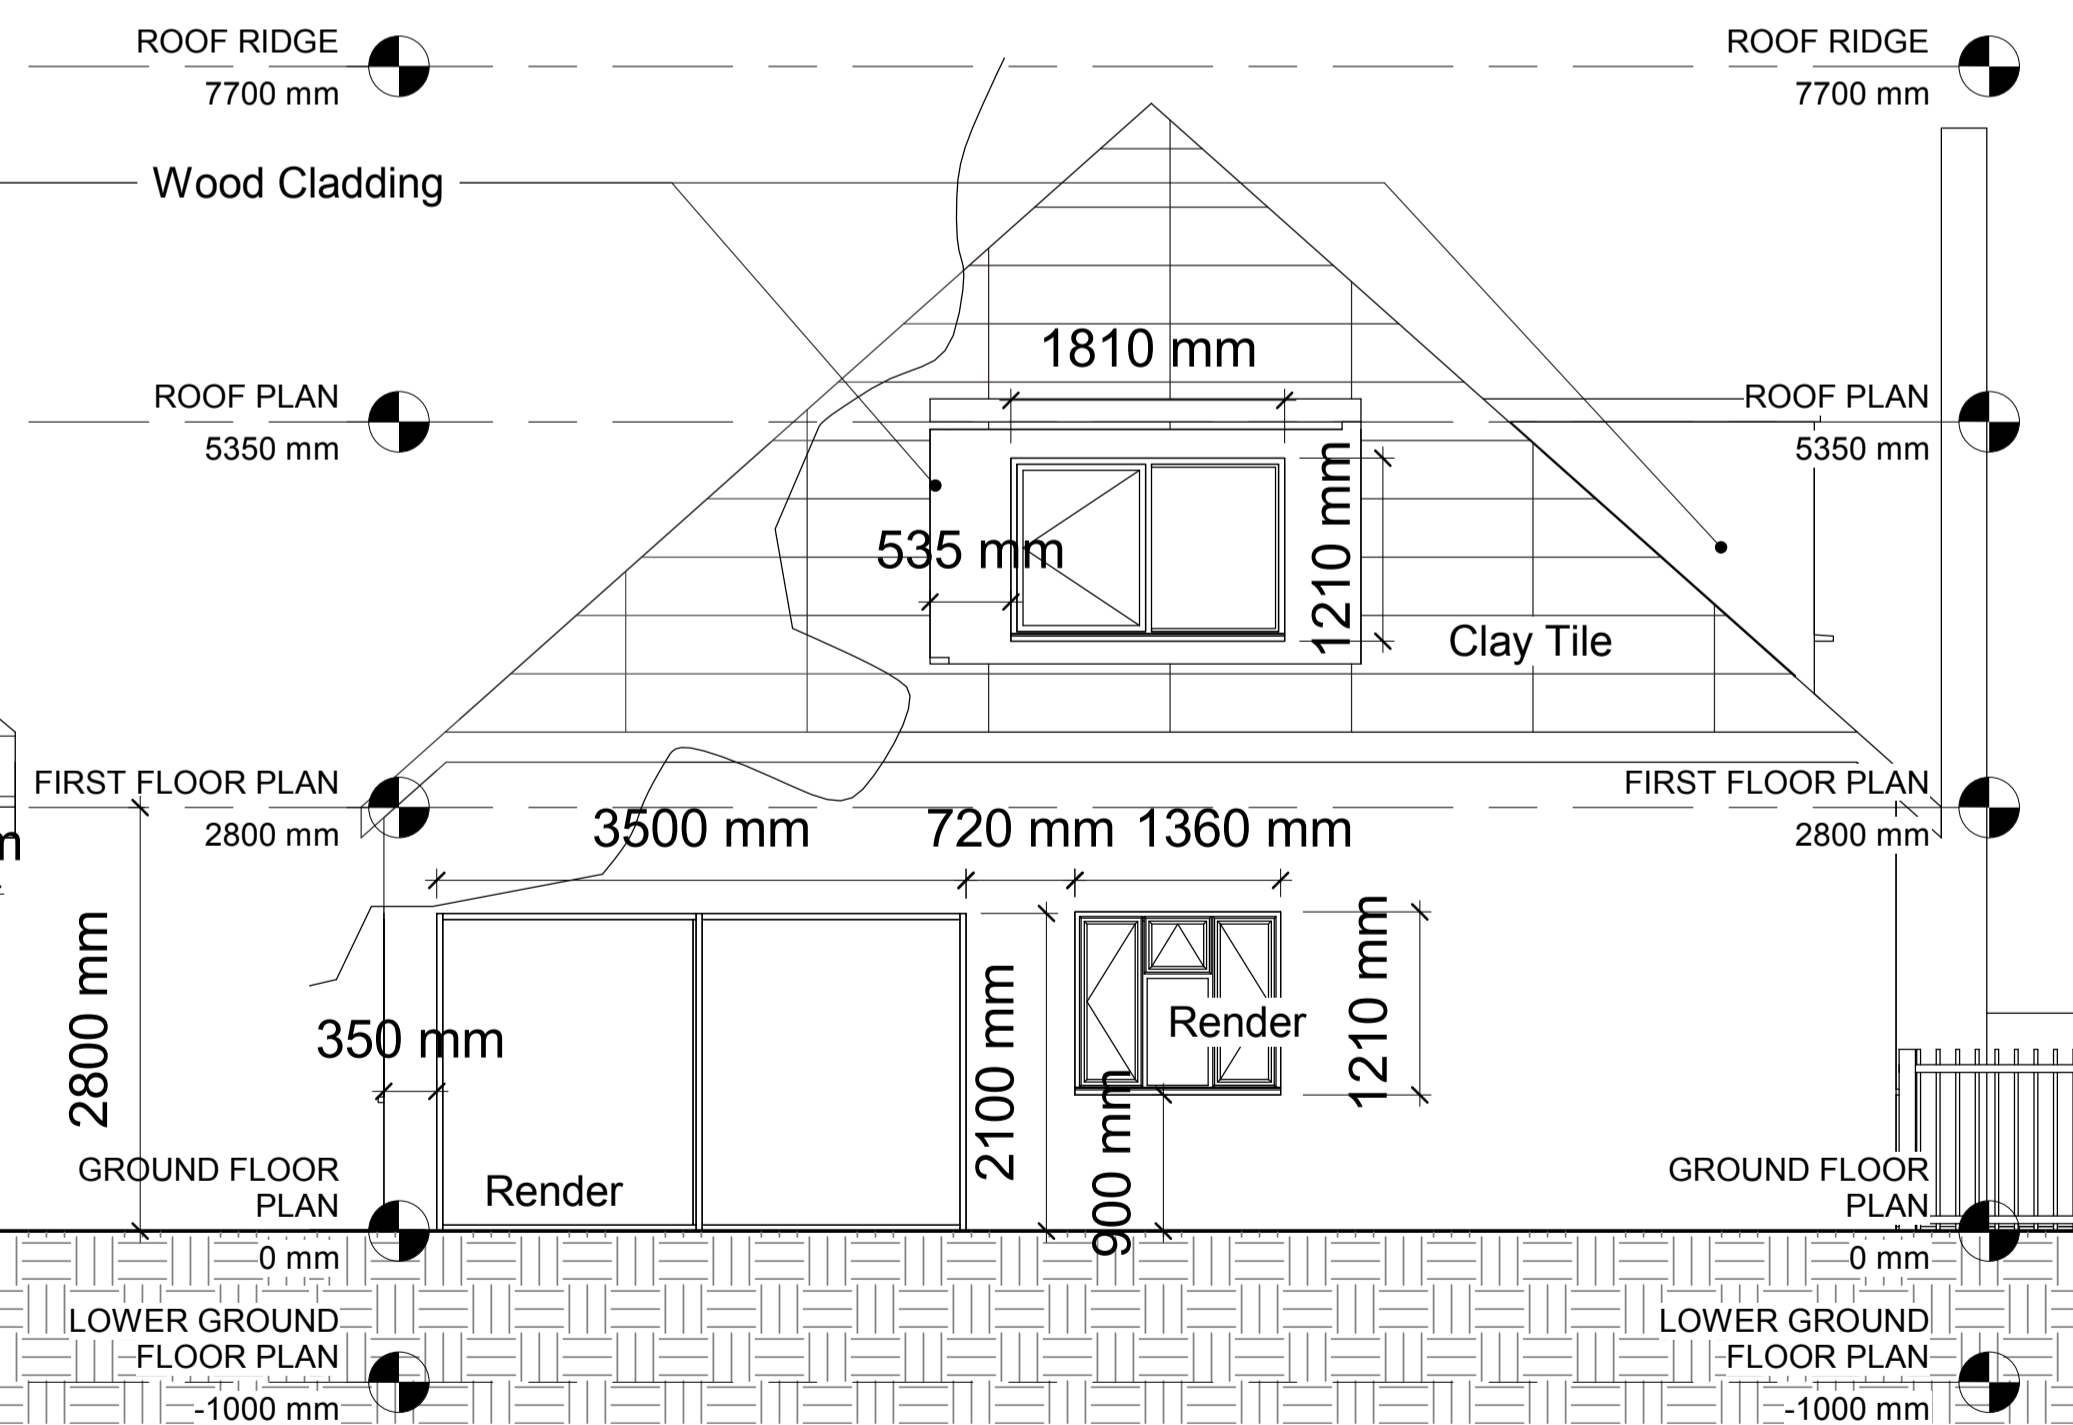

4 Elevation South East Proposed
1 : 50

Rev	Date	By	Description
F	17/11/23		Planning Substitution 3
E	11/11/23		Updated Ground Floor Layout
D	11/11/23		Planning Substitution 2
C	07/11/23		Revised Dormers
B	25/10/23		Revised Roof and Front Facade - Retaining Chimney
A	26/07/23		Planning Substitution
	24/07/23		Planning Issue

Revision Schedule

Project: Hamilton Vine

Title: Proposed Elevations


Sheet number: **121**

Project status: PRELIMINARY

Contract no.: scale 1 : 50 @ A1

Client ref: IK date: 05/08/23

Author: drawing number: P23-05-121 checked by: Checker revision: F

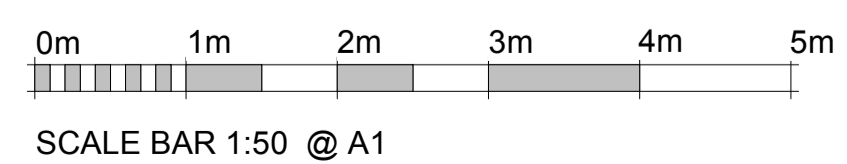

**EXIMIUS
INTENTIO**