



Front

Rear

Side

Side

Existing Elevations 1:100




Front

Rear

Side

Side

Proposed Elevations 1:100

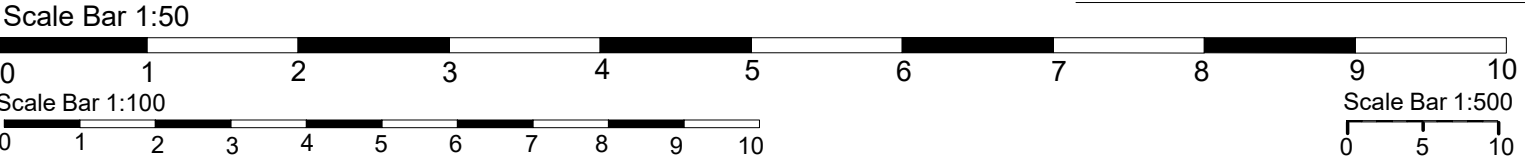

<i>Name</i>		<i>SITE ADDRESS</i>	
Mrs. Shelly Miah		28 Napier Close West Drayton. UB7 9LB	
<i>TITLE</i>			
<i>Elevations</i>			
<i>SCALE</i>	<i>DATE</i>	<i>DWG NO</i>	<i>Rev</i>
1:100			
		NM28NC02	