


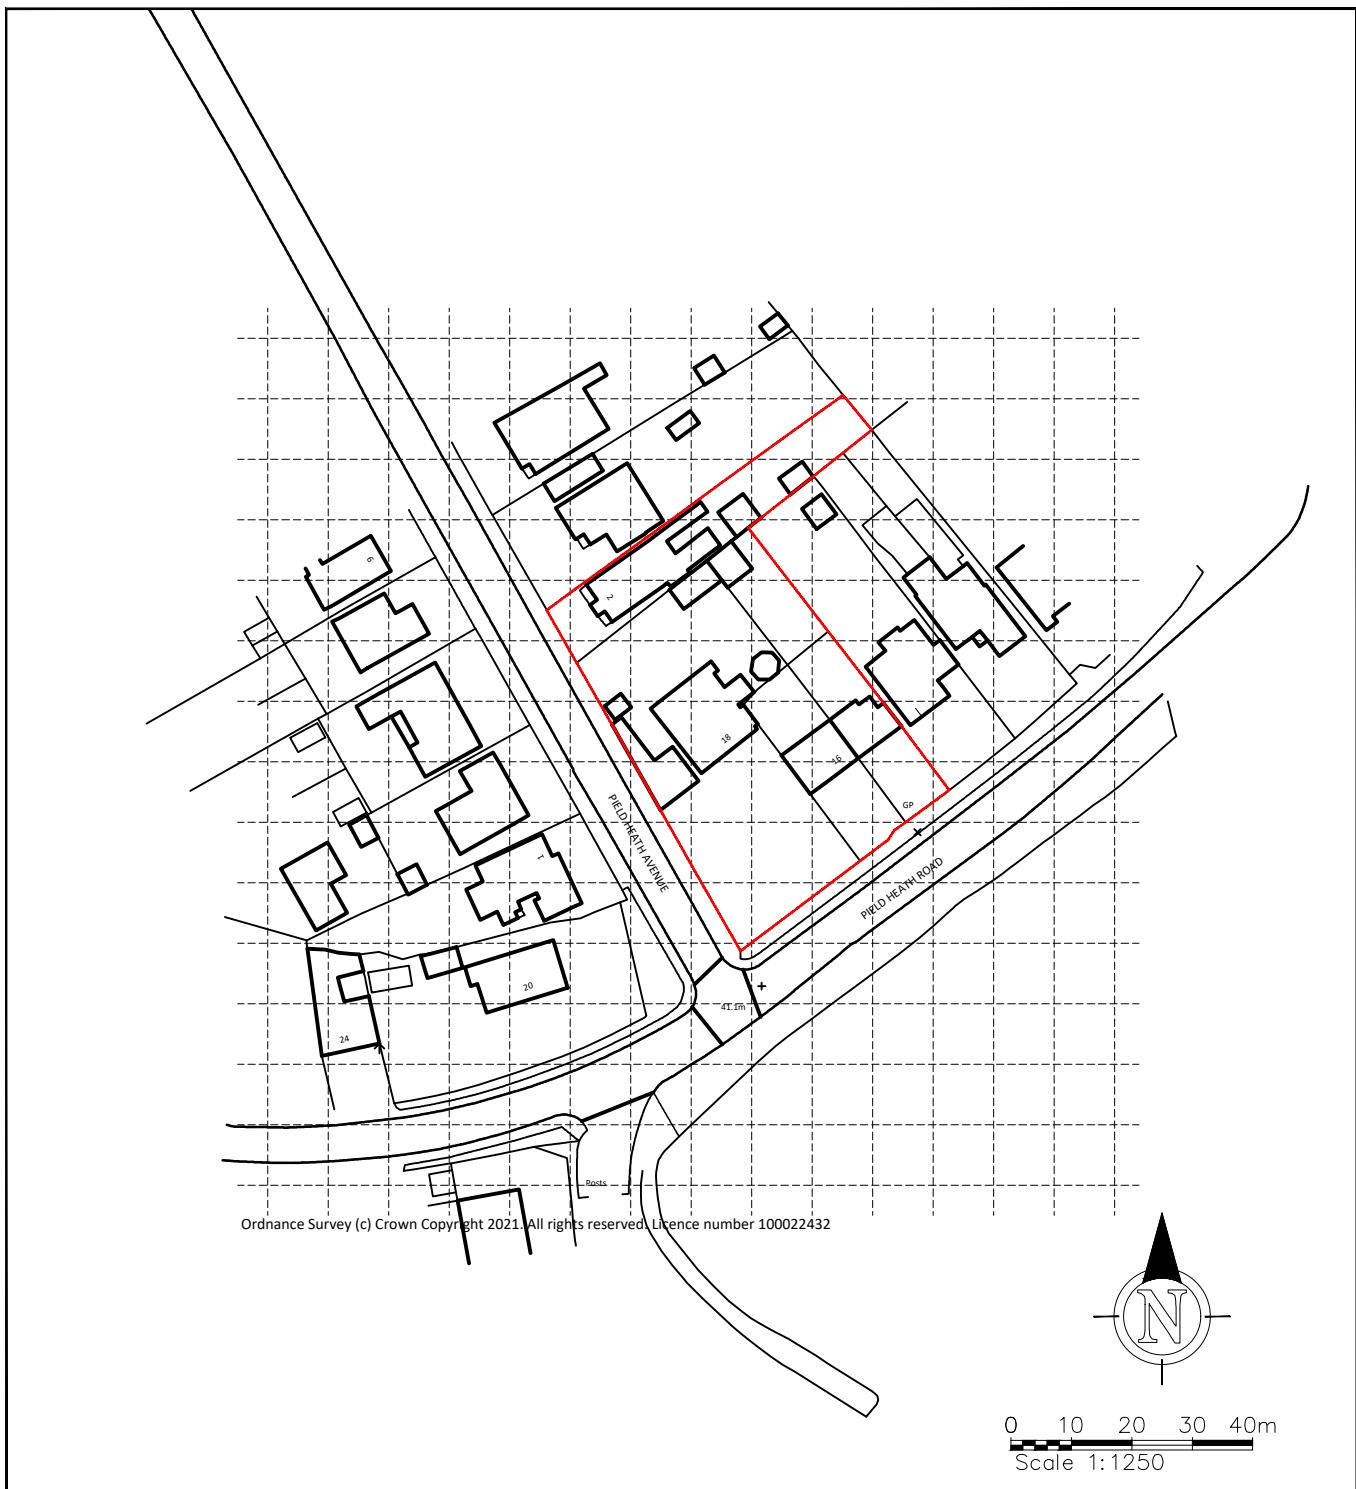

WHITE ROCK DEVELOPMENT ltd

| Architecture Design Build |
| Project Management |
| M&E Design | CDM Advisor

139 Vicarage Farm Road
Hounslow, Middlesex
TW5 0AA
Telephone: 0208 577 7277
Email: info@whiterockdevelopments.com



Project	PROPOSED CARE HOME	Location	18 PIELD HEATH ROAD, UB8 3NF	Title	LOCATION PLAN
Scale	1:1250@A4	Date	20/12/2021	Drawn	MAB
Reproduced for the purpose of identifying the location of the site based upon the ordnance survey with the permission of Her Majesty's Stationery Office. Crown Copyright reserved Licence No. AR100007606		Job No.	WRD - 098	Drawing No.	01