




ELEVATION A



ELEVATION B

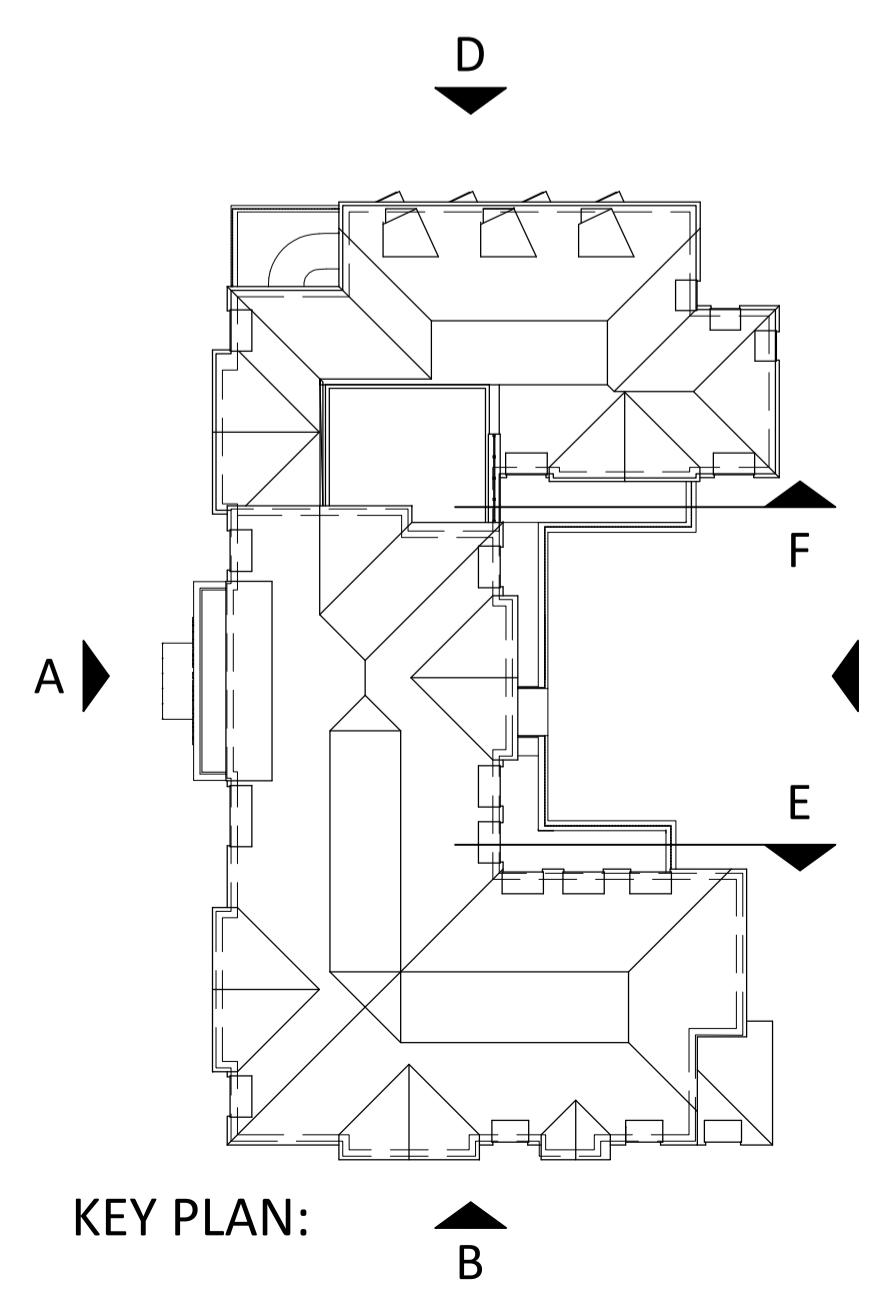

Rev. Revision Date Drawn Checked
WHITE ROCK DEVELOPMENTS LTD
 139 Vicarage Farm Road
 Hounslow, Middlesex
 TW5 0AA
 Telephone: 0208 577 7277
 Email: info@whiterockdevelopments.com

Client **AMARVEER DHATT**
 Project **PROPOSED CARE HOME**
 Location **18 PIELD HEATH ROAD, UXBRIDGE, UB8 3NF**
 Title **PROPOSED ELEVATIONS**
SHEET 1

PLANNING

Scale A1@1:200	Date MAY 2022	Drawn MAB	Checked
<small>For construction purposes dimensions are in metres & figured dimensions must be verified on site before work commences. This drawing is Copyright ©</small>			
WRD - 098	12	Revision C	

0 2 4 6 8m
 Scale 1:200