


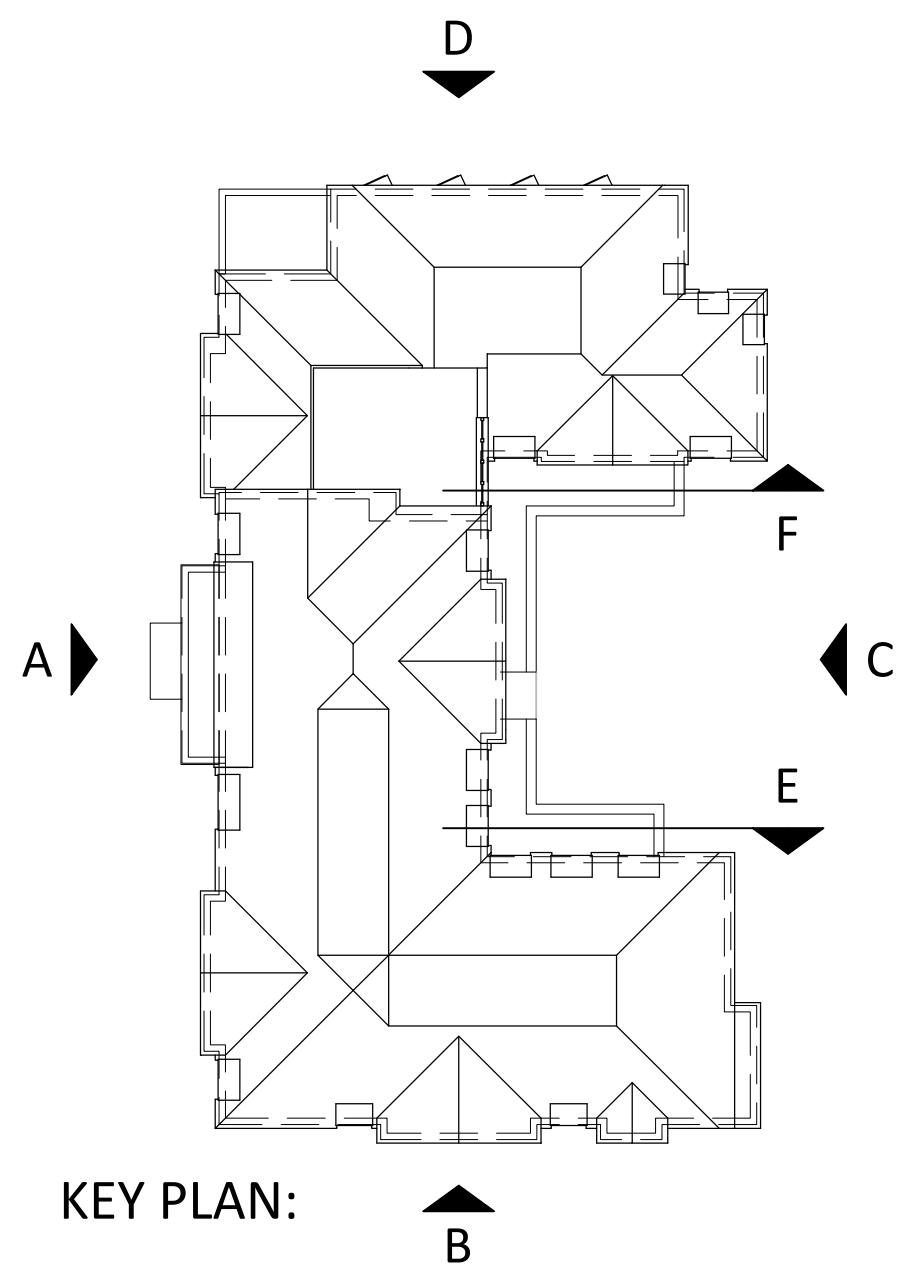

Rev.	Revision	Date	Drawn	Checked

**WHITE ROCK**
DEVELOPMENT
| Architecture Design Build |
| Project Management |
| M&E Design | CDM Advisor |

139 Vicarage Farm Road
Hounslow, Middlesex
TW5 0AA
Telephone: 0208 577 7277
Email: info@whiterockdevelopments.com

Client **AMARVEER DHATT**
Project **PROPOSED CARE HOME**
Location **18 FIELD HEATH ROAD, UXBRIDGE, UB8 3NF**
Title **PROPOSED ELEVATIONS
SHEET 2**

P L A N N I N G				
Scale	Date	Drawn	Checked	
A1@1:200	MARCH 2022	MAB		
Job No. WRD - 098		Drawing No. 13	Revision A	

0 2 4 6 8m
Scale 1:200