


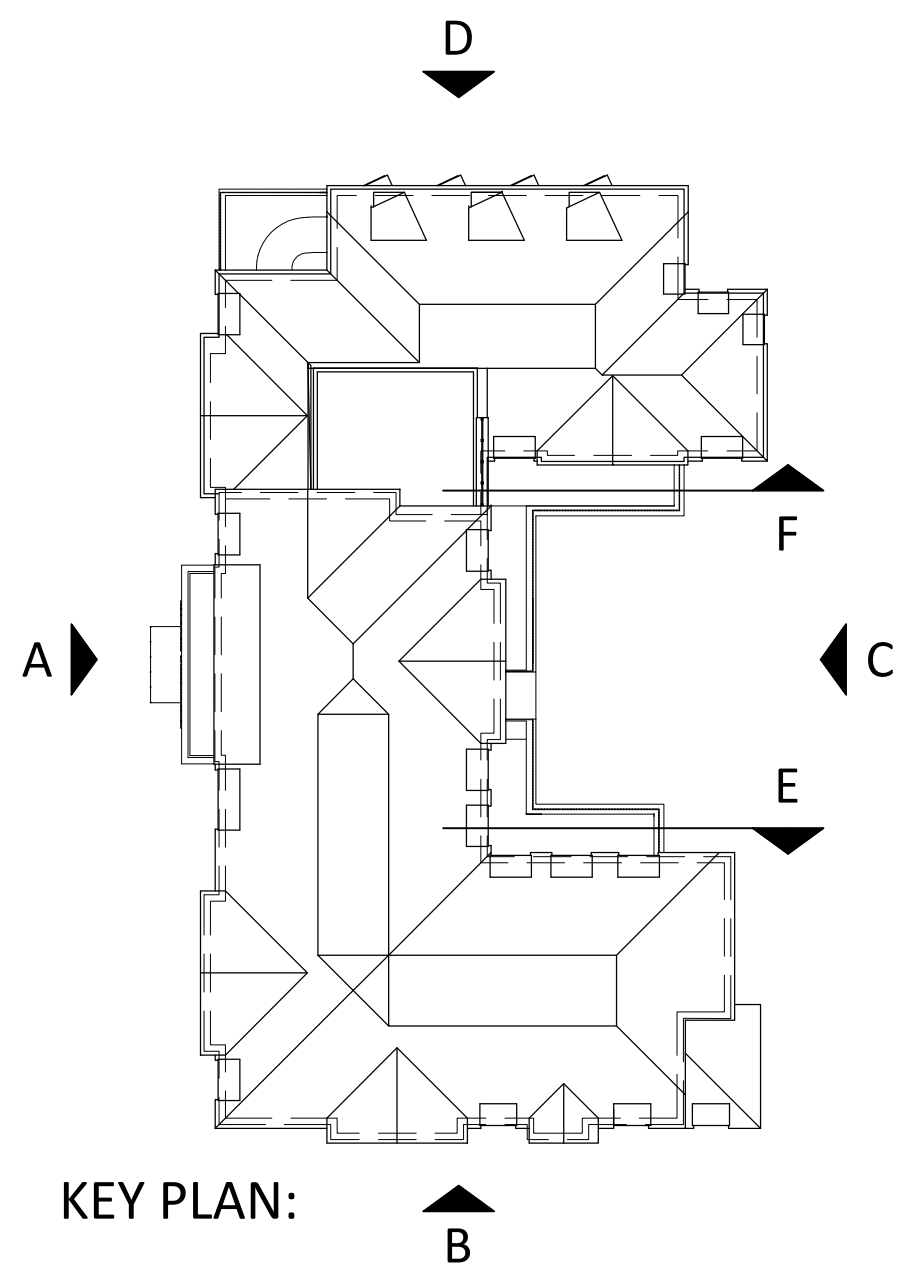

Rev.	Revision	Date	Drawn	Checked			
 WHITE ROCK DEVELOPMENT ms Architecture Design Build Project Management M&E Design CDM Advisor		139 Vicarage Farm Road Hounslow, Middlesex TW5 0AA Telephone: 0208 577 7277 Email: info@whiterock developments.com					
Client	AMARVEER DHATT						
Project	PROPOSED CARE HOME						
Location	18 FIELD HEATH ROAD, UXBRIDGE, UB8 3NF						
Title	PROPOSED ELEVATIONS SHEET 2						
P L A N N I N G							
Scale	A1@1:200	Date	MAY 2022	Drawn MAB	Checked		
For construction purposes dimensions shall not be scaled & figured dimensions must be verified on site before work commences. This drawing is Copyright ©		Job No.	WRD - 098	Drawing No.	13	Revision	B

0 2 4 6 8m
Scale 1:200