



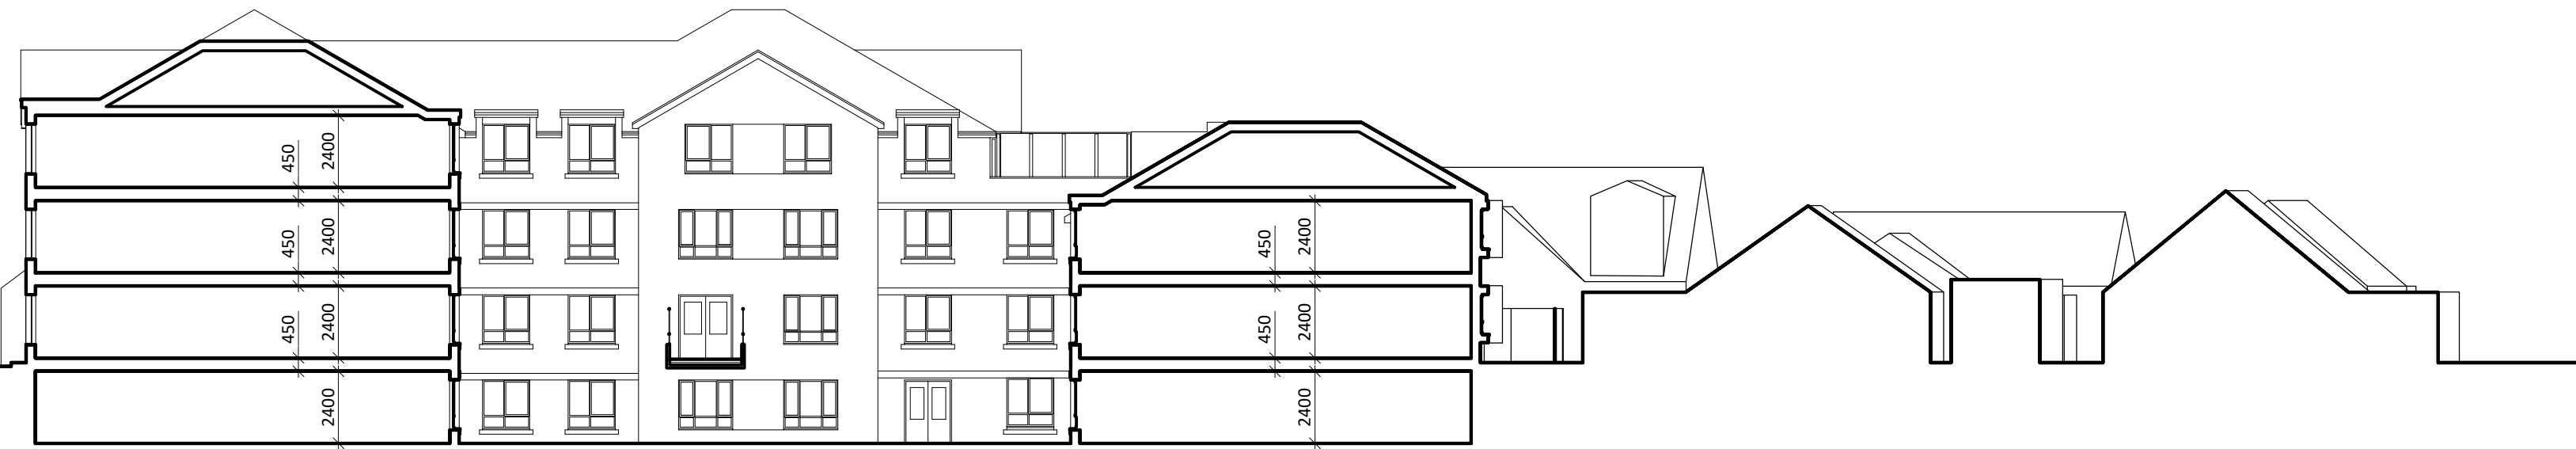


SECTION ELEVATION A-A




SECTION ELEVATION B-B

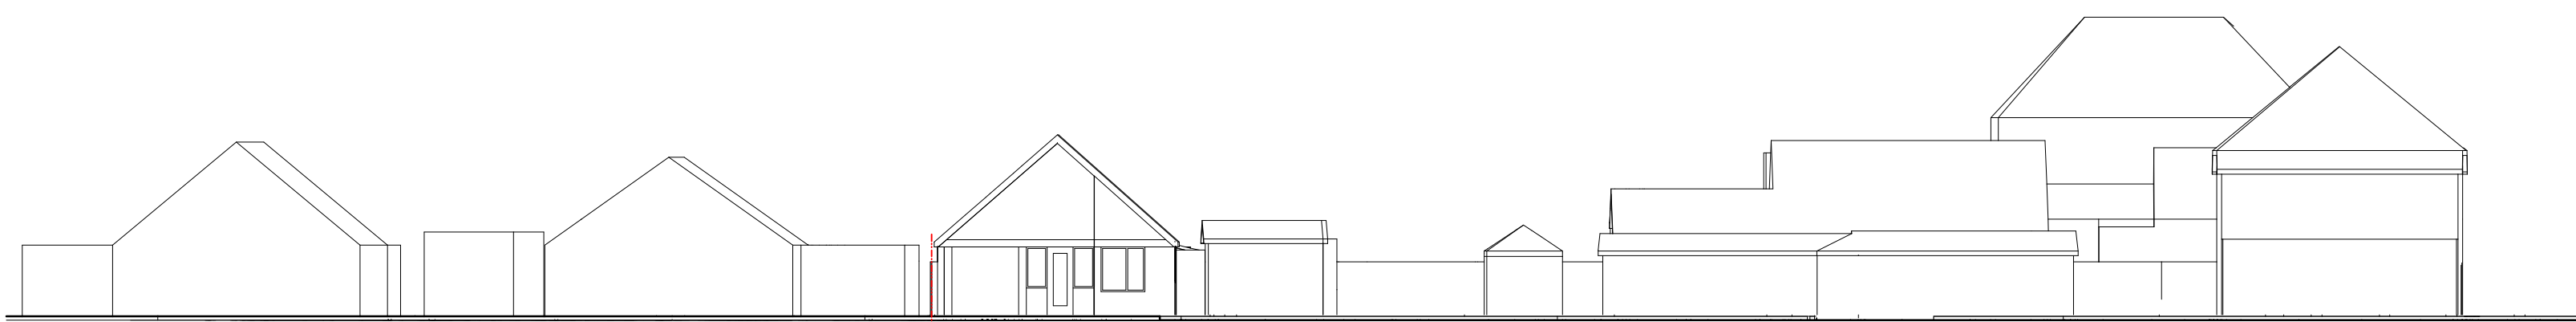


PIELD HEATH AVENUE STREET SCENE
EXISTING

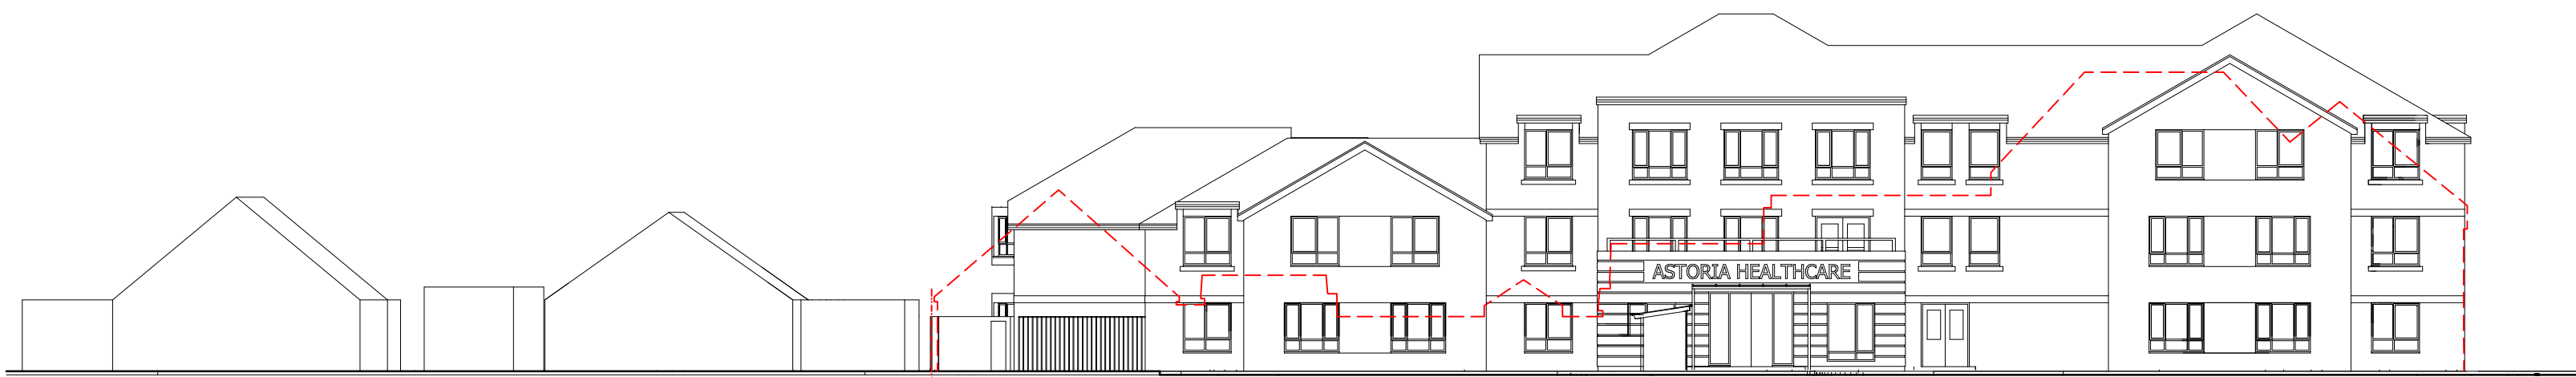


PIELD HEATH AVENUE STREET SCENE
PROPOSED

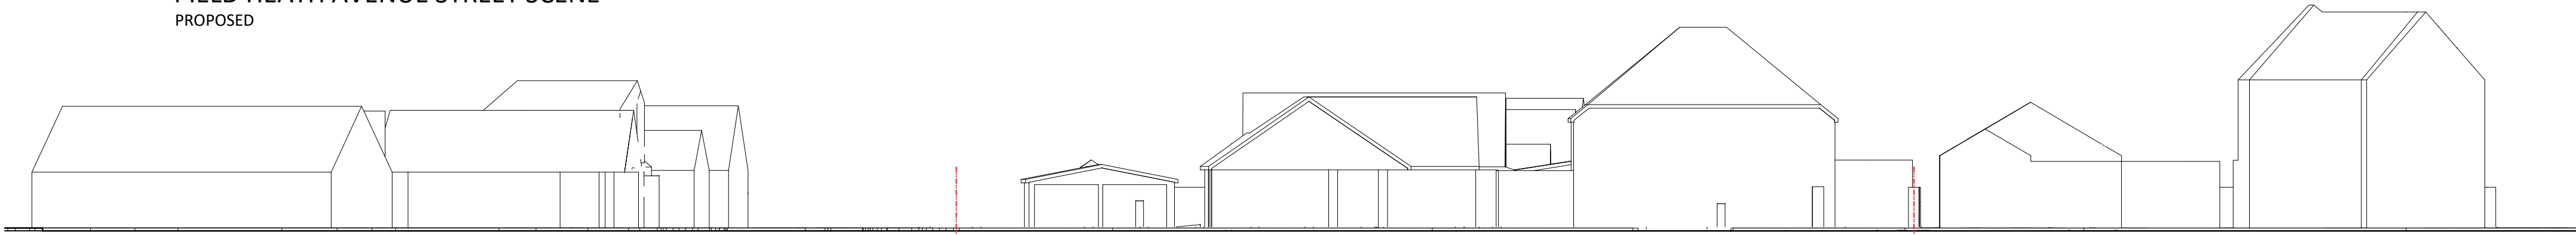

PIELD HEATH ROAD STREET SCENE
EXISTING

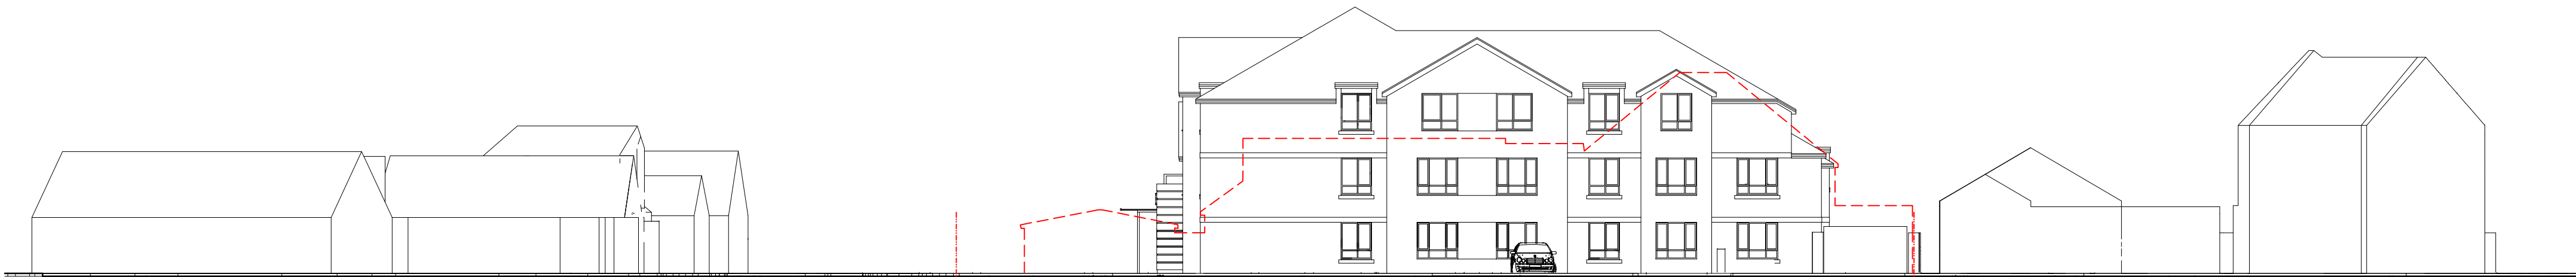

PIELD HEATH ROAD STREET SCENE
PROPOSED

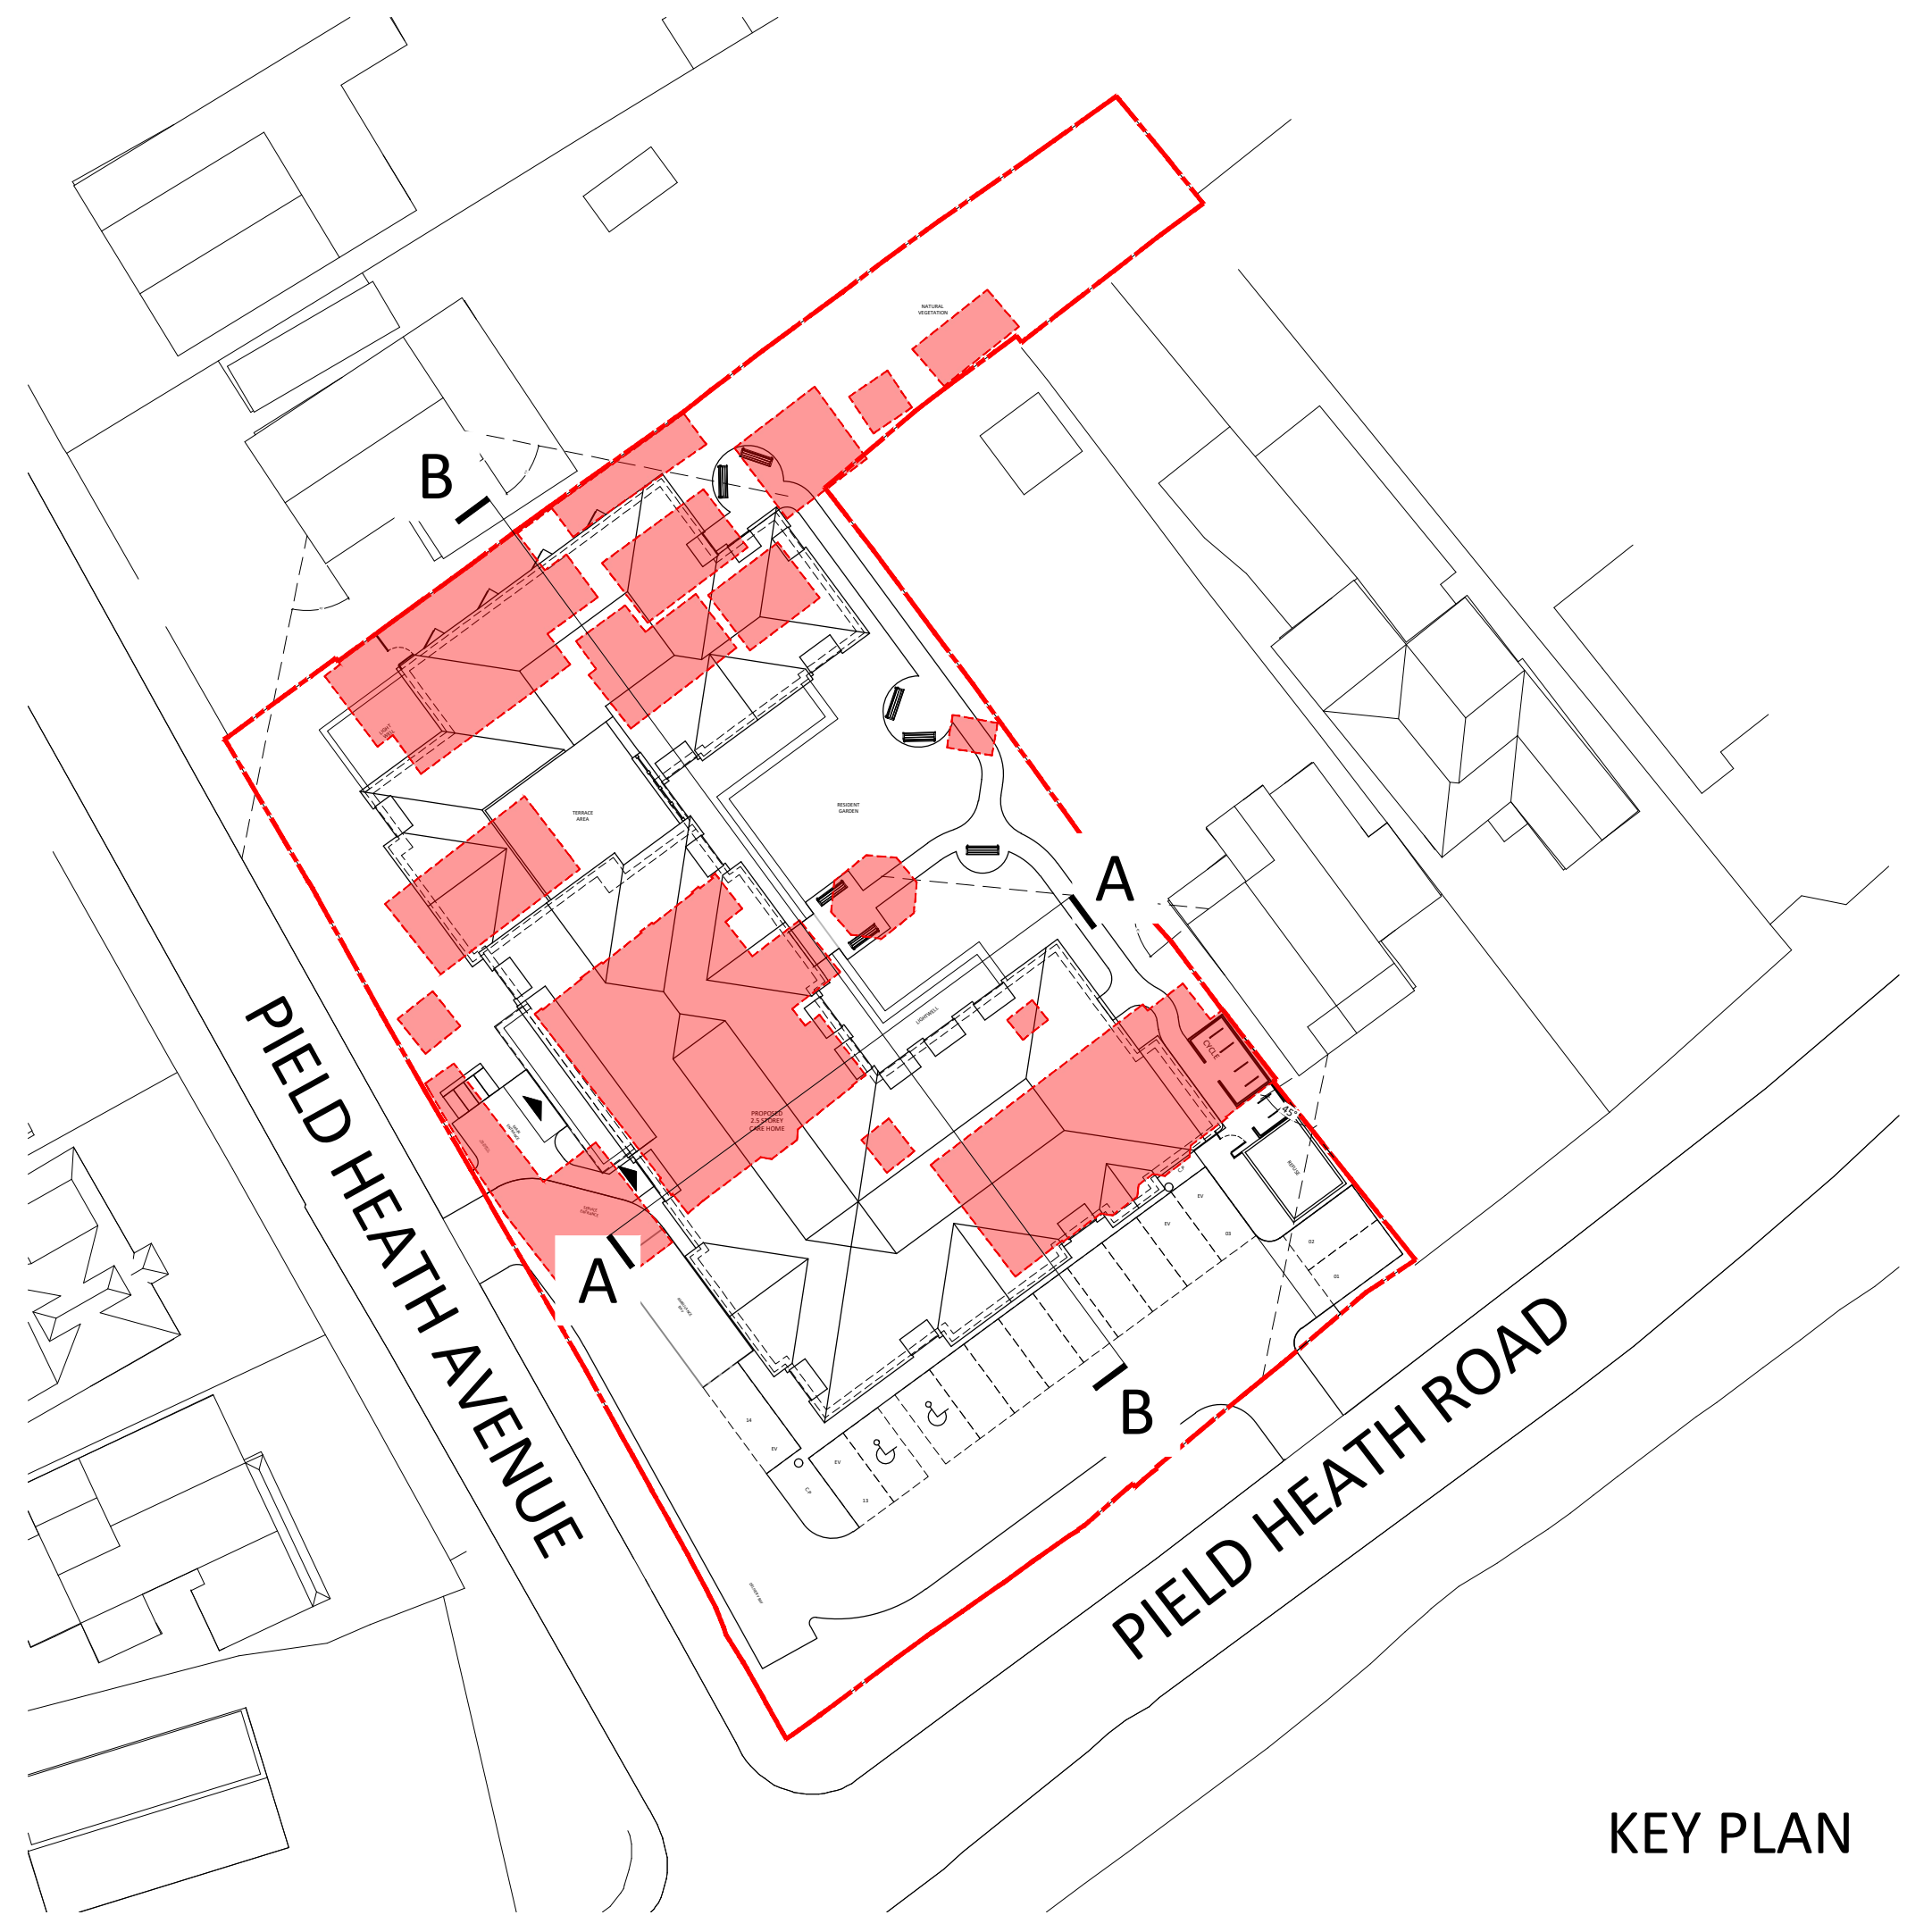

KEY PLAN

Rev.	Revision	Date	Drawn	Checked
 WHITE ROCK DEVELOPMENT LTD 139 Vicarage Farm Road Hounslow, Middlesex TW5 0AA Telephone: 0208 577 7277 Email: info@whiterockdevelopments.com				

Client **AMARVEER DHATT**
Project **PROPOSED CARE HOME**
Location **18 PIELD HEATH ROAD, UXBRIDGE, UB8 3NF**
Title **EXISTING & PROPOSED SITE SECTIONS ELEVATIONS**

PLANNING

Scale A1@1:200	Date MAY 2022	Drawn MAB	Checked
For construction purposes dimensions shall not be scaled & figured dimensions must be verified on site before work commences. This drawing is Copyright ©		Job No. WRD - 098	Revision A

