



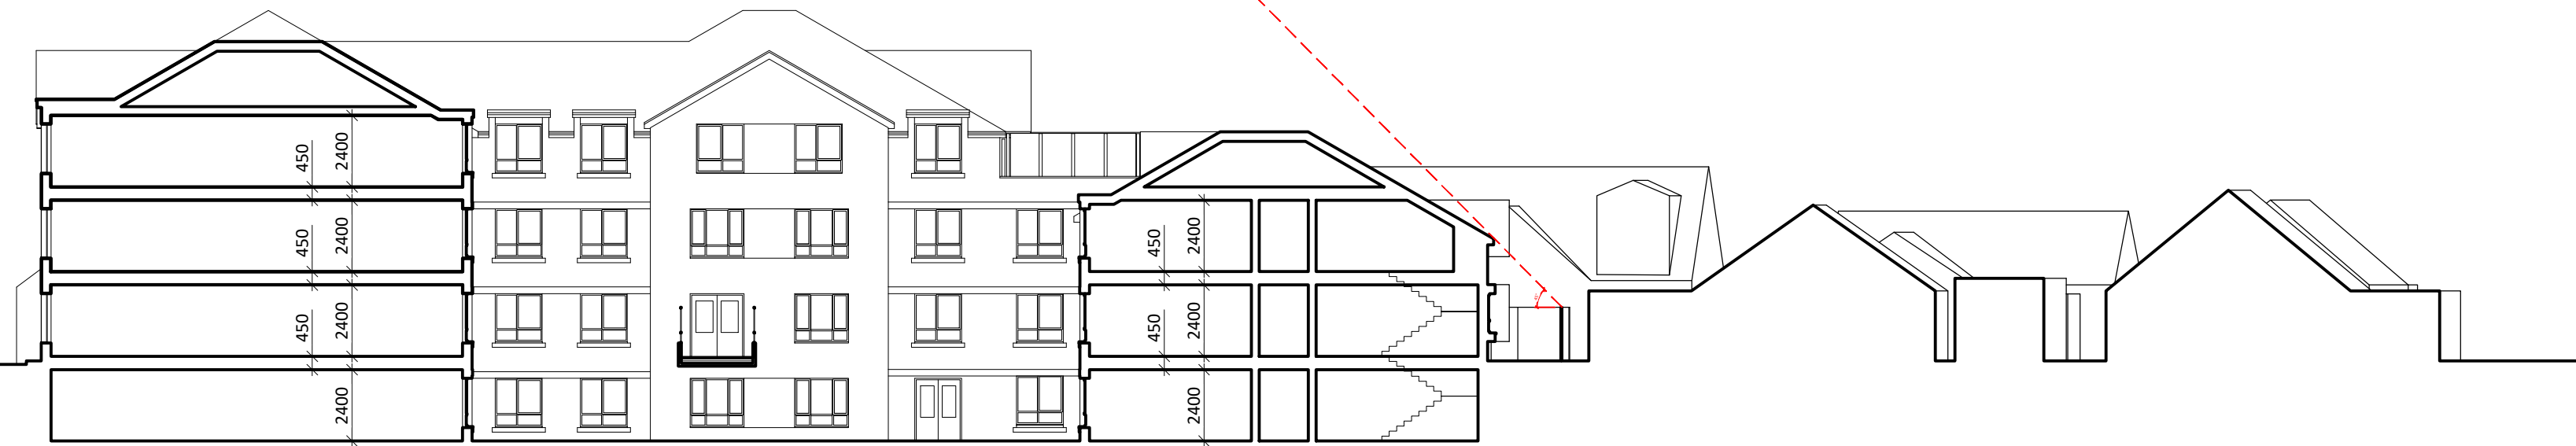


SECTION ELEVATION A-A




SECTION ELEVATION B-B

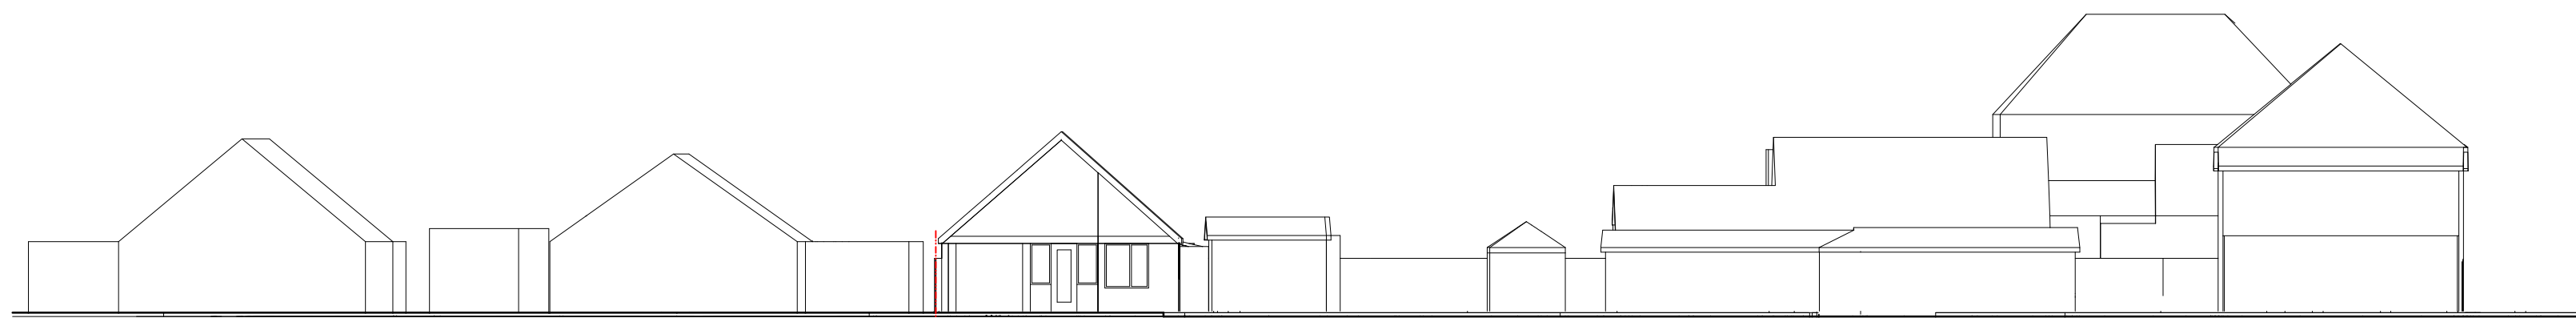


PIELD HEATH AVENUE STREET SCENE
EXISTING

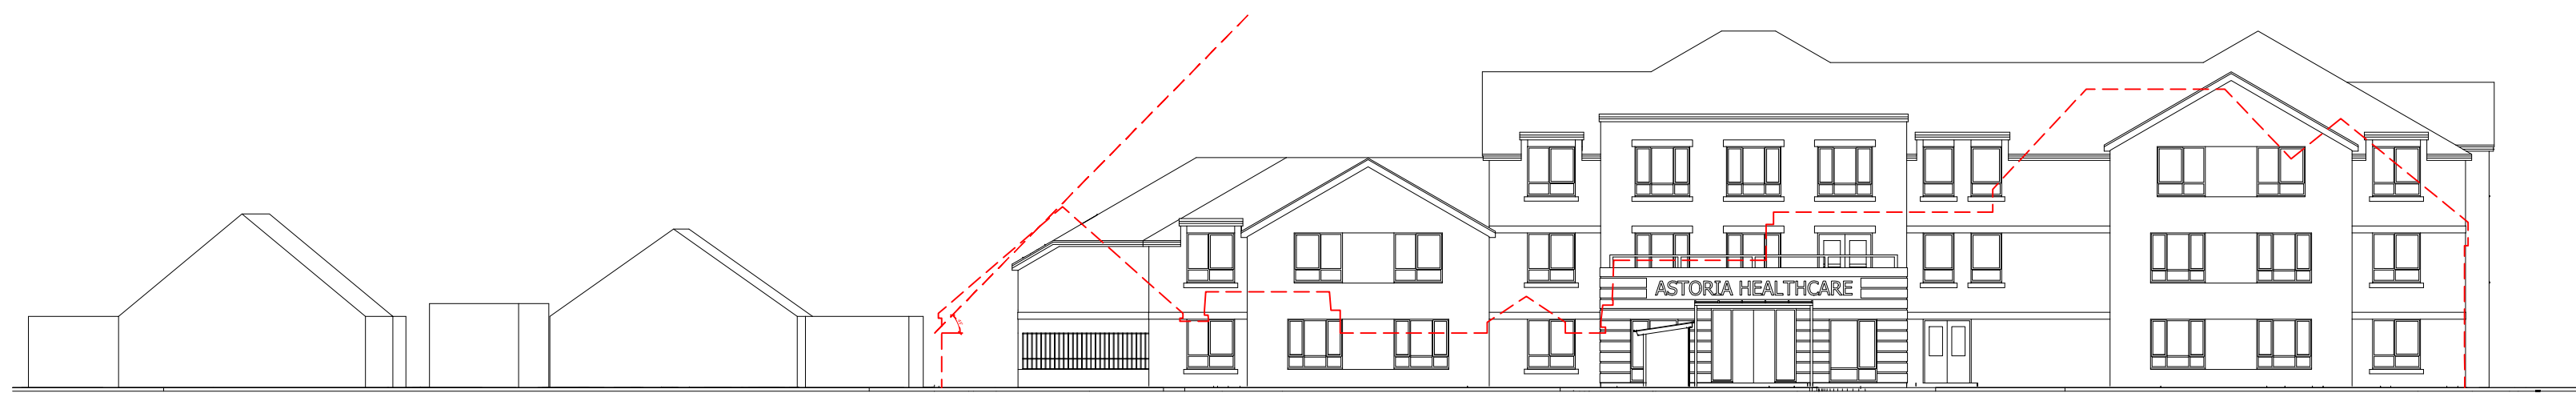


PIELD HEATH AVENUE STREET SCENE
PROPOSED

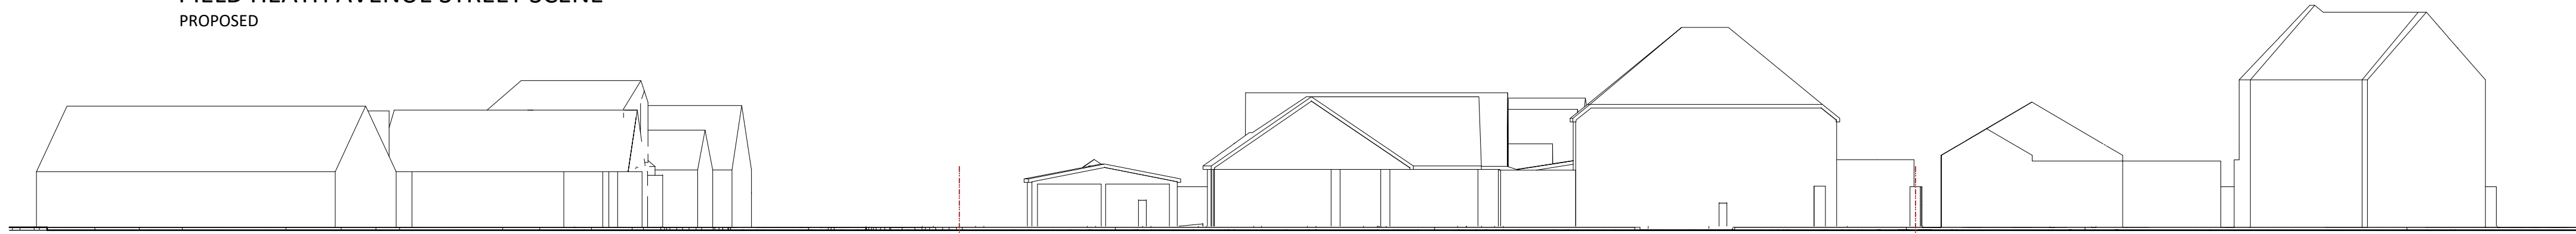

PIELD HEATH ROAD STREET SCENE
EXISTING

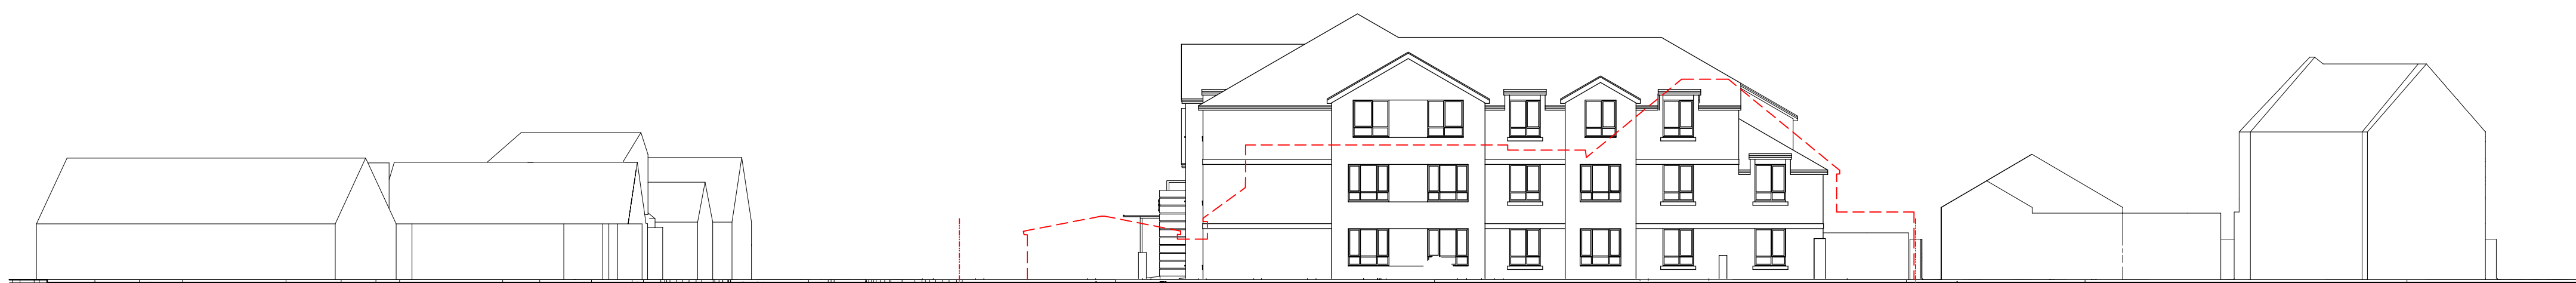

PIELD HEATH ROAD STREET SCENE
PROPOSED

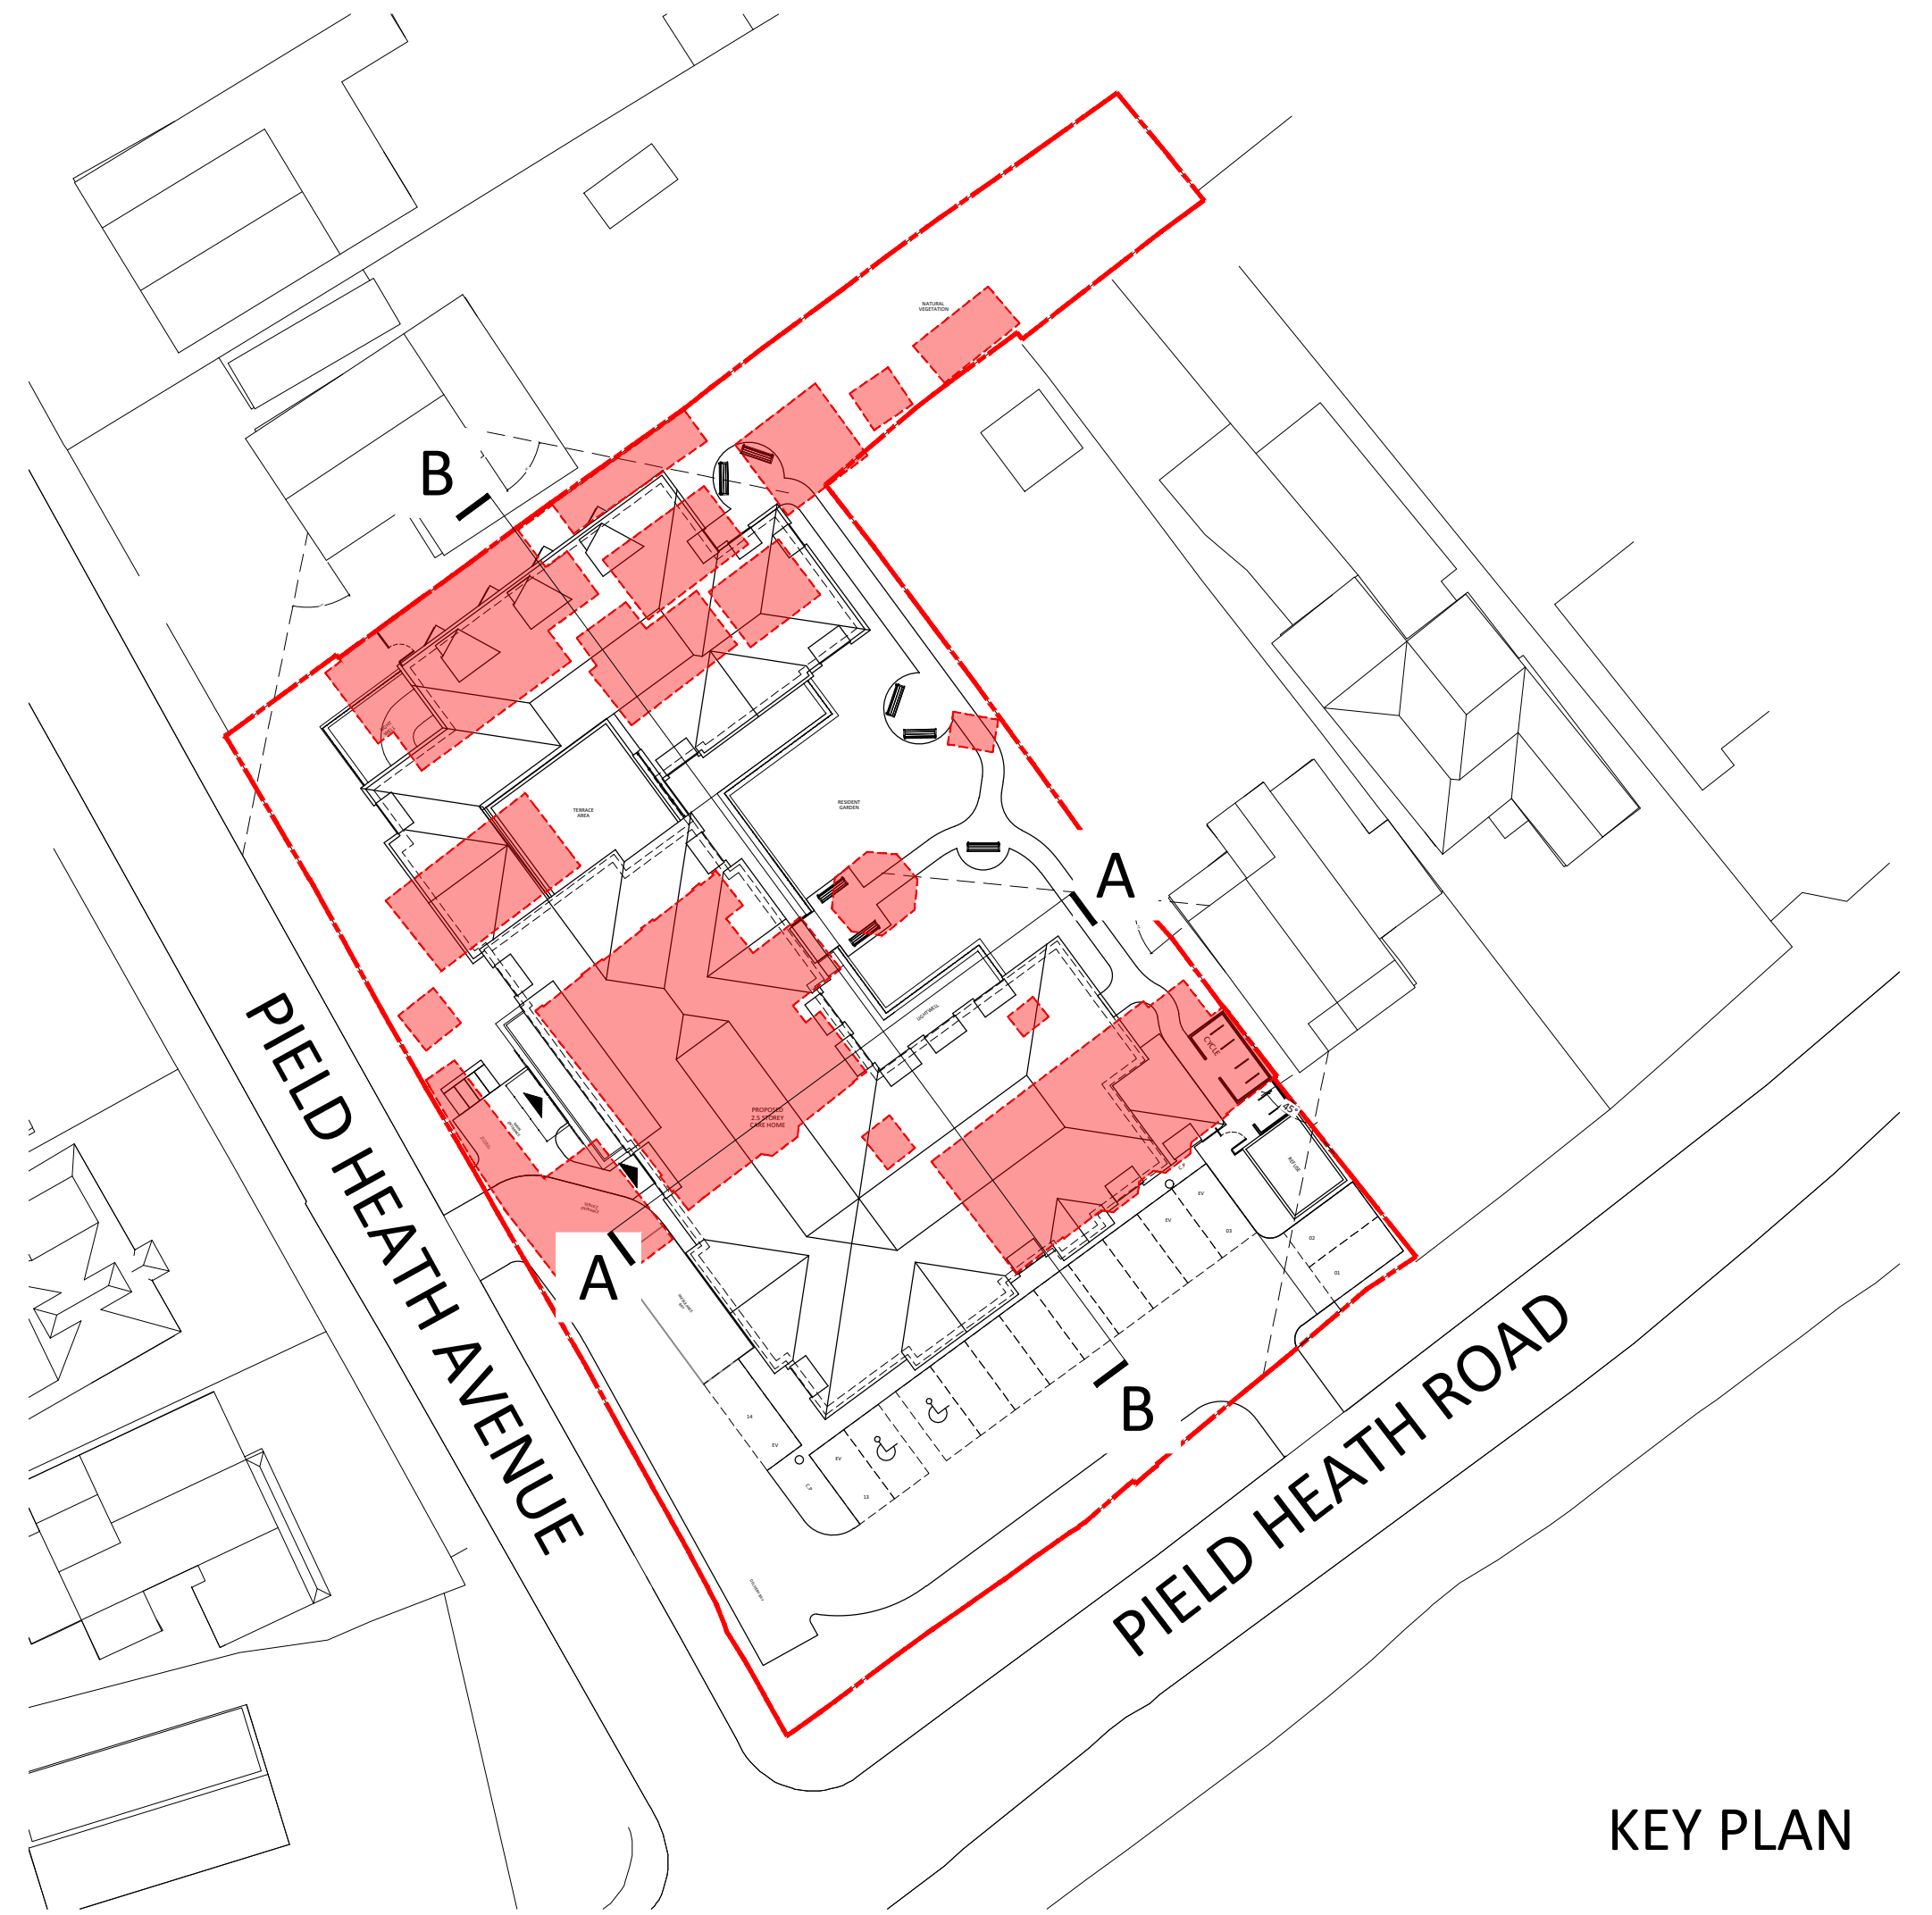

KEY PLAN



WHITE ROCK

DEVELOPMENT

139 Vicarage Farm Road
Hounslow, Middlesex
TW5 0AA
Telephone: 0208 577 7277
Email: info@whiterockdevelopments.com

Rev.

Revision

Date

Drawn

Checked

Client **AMARVEER DHATT**
Project **PROPOSED CARE HOME**
Location **18 PIELD HEATH ROAD, UXBRIDGE, UB8 3NF**
Title **EXISTING & PROPOSED SITE SECTIONS
ELEVATIONS**

PLANNING

Scale	Date	Drawn	Checked
A1@1:200	MAY 2022	MAB	
For construction purposes dimensions shall not be scaled & figured dimensions must be verified on site before work commences. This drawing is Copyright ©			
Job No.	Drawing No.	Revision	
WRD - 098	21	B	