


MAIN HOUSE

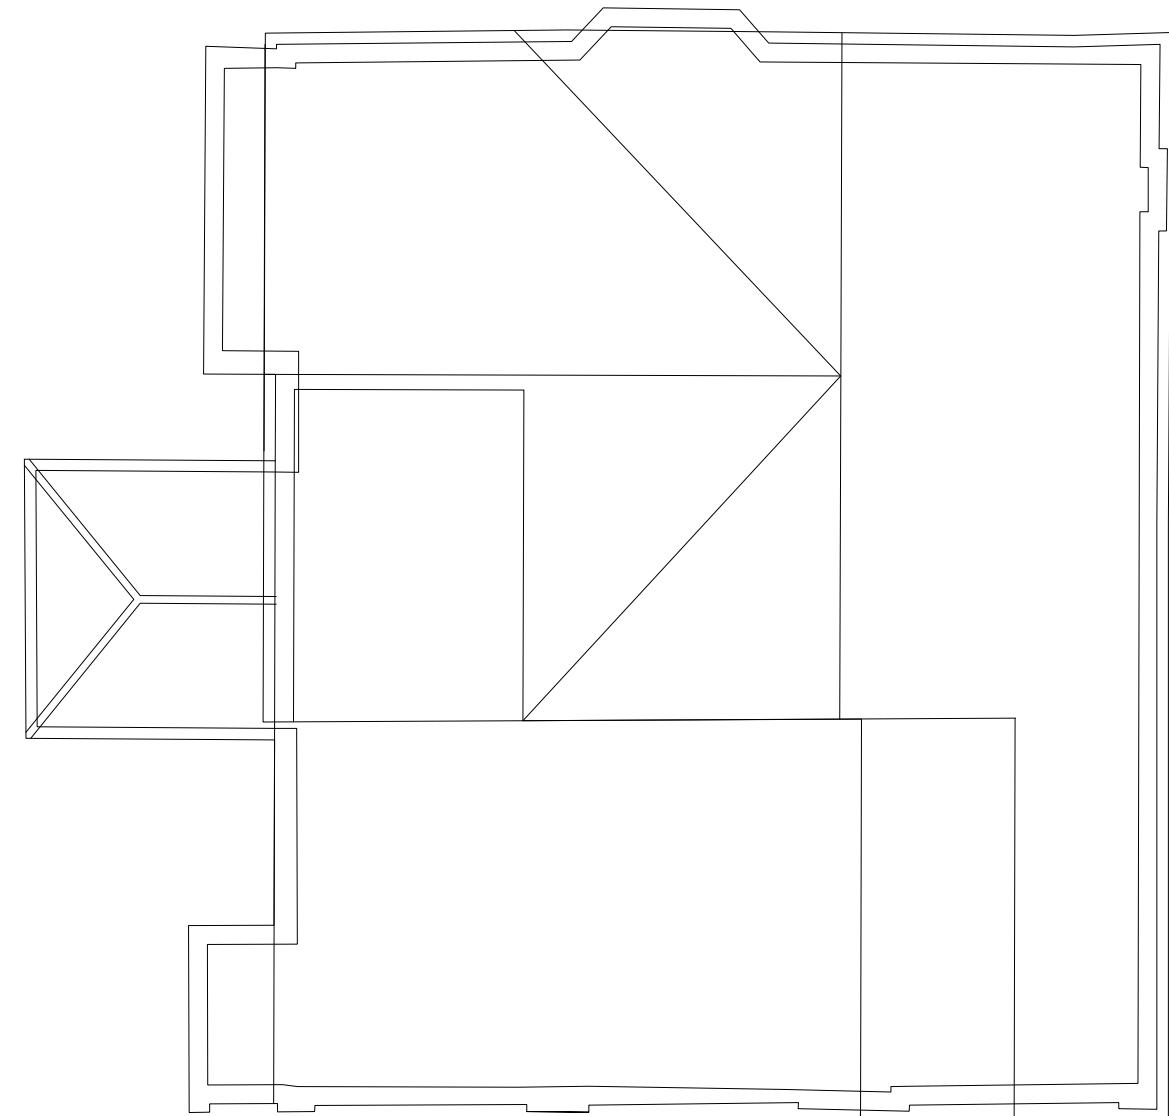

Rev.	Revision	Date	Drawn	Checked
------	----------	------	-------	---------



WHITE ROCK  
DEVELOPMENT LTD

| Architecture Design Build |  
| Project Management |  
| M&E Design | CDM Advisor |

139 Vicarage Farm Road  
Hounslow, Middlesex  
TW5 0AA

Telephone: 0208 577 7277  
Email: info@whiterockdevelopments.com

Client AMARVEER DHATT  
Project PROPOSED CARE HOME  
Location 18 PIELD HEATH ROAD, UXBRIDGE, UB8 3NF  
Title DRAWINGS OF EXISTING WATERSIDE B&B  
PIELD HEATH ROAD, UXBRIDGE UB8 3NF

## PLANNING

Scale A3@1:100	Date JULY 2022	Drawn MAB	Checked
For construction purposes dimensions shall not be scaled & figured dimensions must be verified on site before work commences. This drawing is Copyright ©			
0 1 2 3 4m Scale 1:100	Job No. WRD - 098	Drawing No. 23	Revison A