




Site Section A
1 : 200



Site Section B
1 : 200

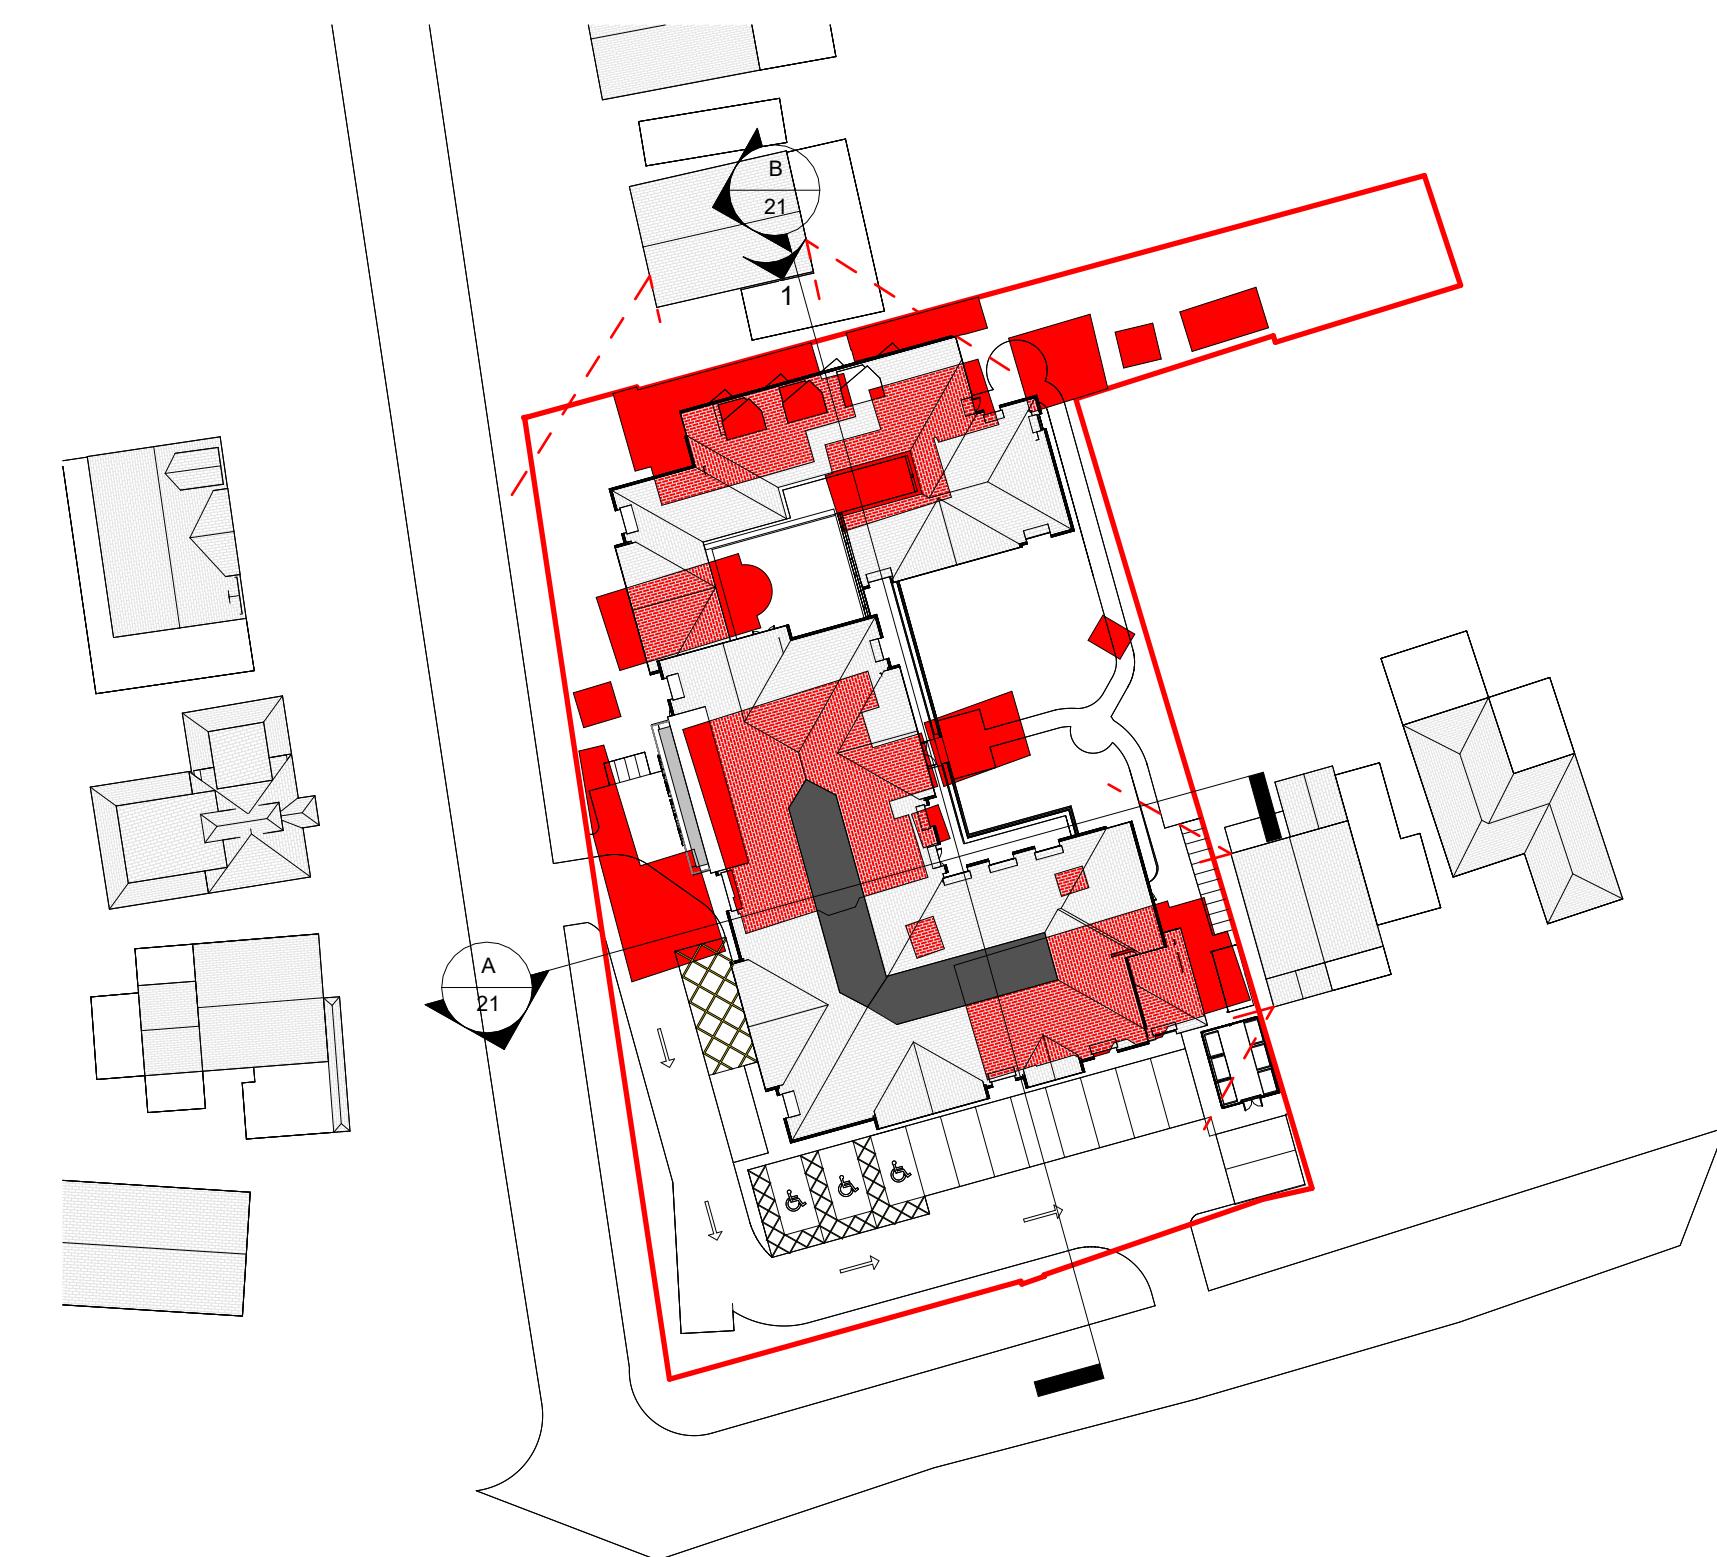

Site - Section & Elevation Key
1 : 500



Street Scene Elevation - Pield Heath Avenue
1 : 200



Street Scene Elevation - Pield Heath Road
1 : 200

COPYRIGHT
All rights in this work are reserved. No part of this work may be reproduced, stored or transmitted in any form or by any means (including without limitation by photocopying or placing on a website) without the prior permission in writing of ADG except in accordance with the provisions of the Copyright, Designs and Patents Act 1988.
Applications for permission to reproduce any part of this work should be addressed to ADG Architects at info@adgarchitects.co.uk

AREA CALCULATIONS
The areas shown are approximate only and have been measured off primary drawings as at the time of the current survey. They are not the statutory areas from the Royal Institute of Surveyors or the Royal Institution of Chartered Surveyors.

Rev	Date	Revision Description	Issued by
A	11-06-24	New Issue	BB
B	12-06-24	Revised following Client Comments	BB
C	20-06-24	New Issue	BB
D	21-06-24	Drawing Updated	BB
E	24-06-24	Scale Bar Added	BB

Client
Simply UK
Project

Pield Heath Road, Uxbridge, UB8
3NF
Job Number
H.24.26



Drawing Title
Existing and Proposed Sections & Elevations
Drawing Issue
SO
Drawing Number
21
A1 Scale
As indicated
Revision
E

5m
20m