


| Shrubs and Perennials: Native = (n); wildlife friendly = (w); multi-stemmed (MS) | | | | | |
|----------------------------------------------------------------------------------|----------|---------|---------------------------------------------------------------------|-----------------|--------|
| Name | Pot Size | Height | Habit | Density per sqm | Number |
| Acorus variegatus (w) | 2l | 30-40cm | Evergreen perennial with two colour spikes of leaves 50cm | 5 | 18 |
| Blechnum spicant (n) | 2l | 20-30cm | Evergreen native fern 45cm | 7 | 24 |
| Cornus stolonifera 'Flaviramea' (w) | 3l | 20-40cm | Winter yellow stems | 4 | 6 |
| Deutzia gracilis 'Nikko' (w) | 3l | 30-40cm | Deciduous shrub with white flowers in spring/summer up to 1m | 5 | 12 |
| Dryopteris filix-mas (n) | 3l | 30-40cm | Semi evergreen native Male fern 1.2m | 5 | 18 |
| Euonymus fortunei 'Emerald Gaiety' (w) | 2l | 20-30cm | Variegated green and white evergreen 50-100cm | 5 | 18 |
| Fatsia japonica (w) | 3l | 30-40cm | Evergreen structural plant up to 1.5m | 3 | 6 |
| Fuchsia magellanica 'alba' (w) | 2l | 30-40cm | Deciduous shrub with pale pink flower heads through summer 1.2m | 4 | 6 |
| Geranium 'Johnson's Blue' (w) | 2l | 20-30cm | Summer flowers blue clump forming 50cm | 7 | 12 |
| Hebe 'Garden Beauty Blue' (w) | 2l | 20-30cm | Blue summer flowers evergreen 50cm | 5 | 9 |
| Hebe 'Garden Beauty White' (w) | 2l | 20-30cm | White summer flowers evergreen 50cm | 5 | 9 |
| Hydrangea macrophylla 'Fireworks' (w) | 3l | 40-60cm | Deciduous shrub with white summer flowers 1m | 4 | 9 |
| Phlomis russeliana (w) | 2l | 20-40cm | Yellow summer flowers 90cm | 5 | 12 |
| Phlomis tuberosa 'Amazon' (w) | 2l | 20-40cm | Pink summer flowers 90cm | 5 | 12 |
| Potentilla fruticosa 'Abbotswood' (w) | 2l | 30-40cm | Deciduous shrub with white flowers through summer 100cm | 5 | 12 |
| Mahonia nervosa (w) | 2l | 30cm | Evergreen with summer yellow flowers to 50cm | 5 | 9 |
| Miscanthus 'Starlight' (w) | 3l | 40cm | Tall grass with light flowering spikes 1.2m | 5 | 12 |
| Spirea 'Josephs Coat' (w) | 2l | 20-30cm | Deciduous shrub, with golden leaves and pink flowers in summer 75cm | 5 | 12 |
| Verbena bonariensis (w) | 2l | 40-60cm | Herbaceous perennial with purple flowers in summer 2m | 7 | 24 |

| Trees - Extra Heavy Standard: Native = (n); wildlife friendly = (w); multi-stemmed (MS); Container grown (CG) | | | | | |
|---|--------------------------|----------------|---------------------------------------------|--------|--|
| Name | Girth/root stock | Root condition | Habit | Number | |
| Acer platanoides 'Pacific Sunset' (w) | 14-16cm OGor root balled | | Pacific maple- with rounded crown up to 18m | 12 | |

| Climbers: Native = (n); wildlife friendly = (w); multi-stemmed (MS) | | | | | |
|---------------------------------------------------------------------|----------|--------|------------------------------------------------------------------------|----------------|--------|
| Name | Pot Size | Height | Habit | Density per 1m | Number |
| Clematis armandii 'Apple Blossom' (w) | 3l | 60cm | Evergreen with early white fragrant flowers 8m | 1 | 1 |
| Fremontodendron 'California Gory' (w) | 3l | 60cm | Evergreen wall shrub with large yellow flowers through summer up to 6m | 1 | 1 |

| Formal Hedgerow - 5 per linear metre in staggered rows (formal): Native = (n); wildlife friendly = (w); multi-stemmed (MS) | | | | | |
|---|------|----------------|-----------|------------------|--------|
| Name | Size | Root condition | Habit | Density per 1sqm | Number |
| Viburnum tinus (w) | 80cm | 3l pot | Evergreen | 5 | 400 |

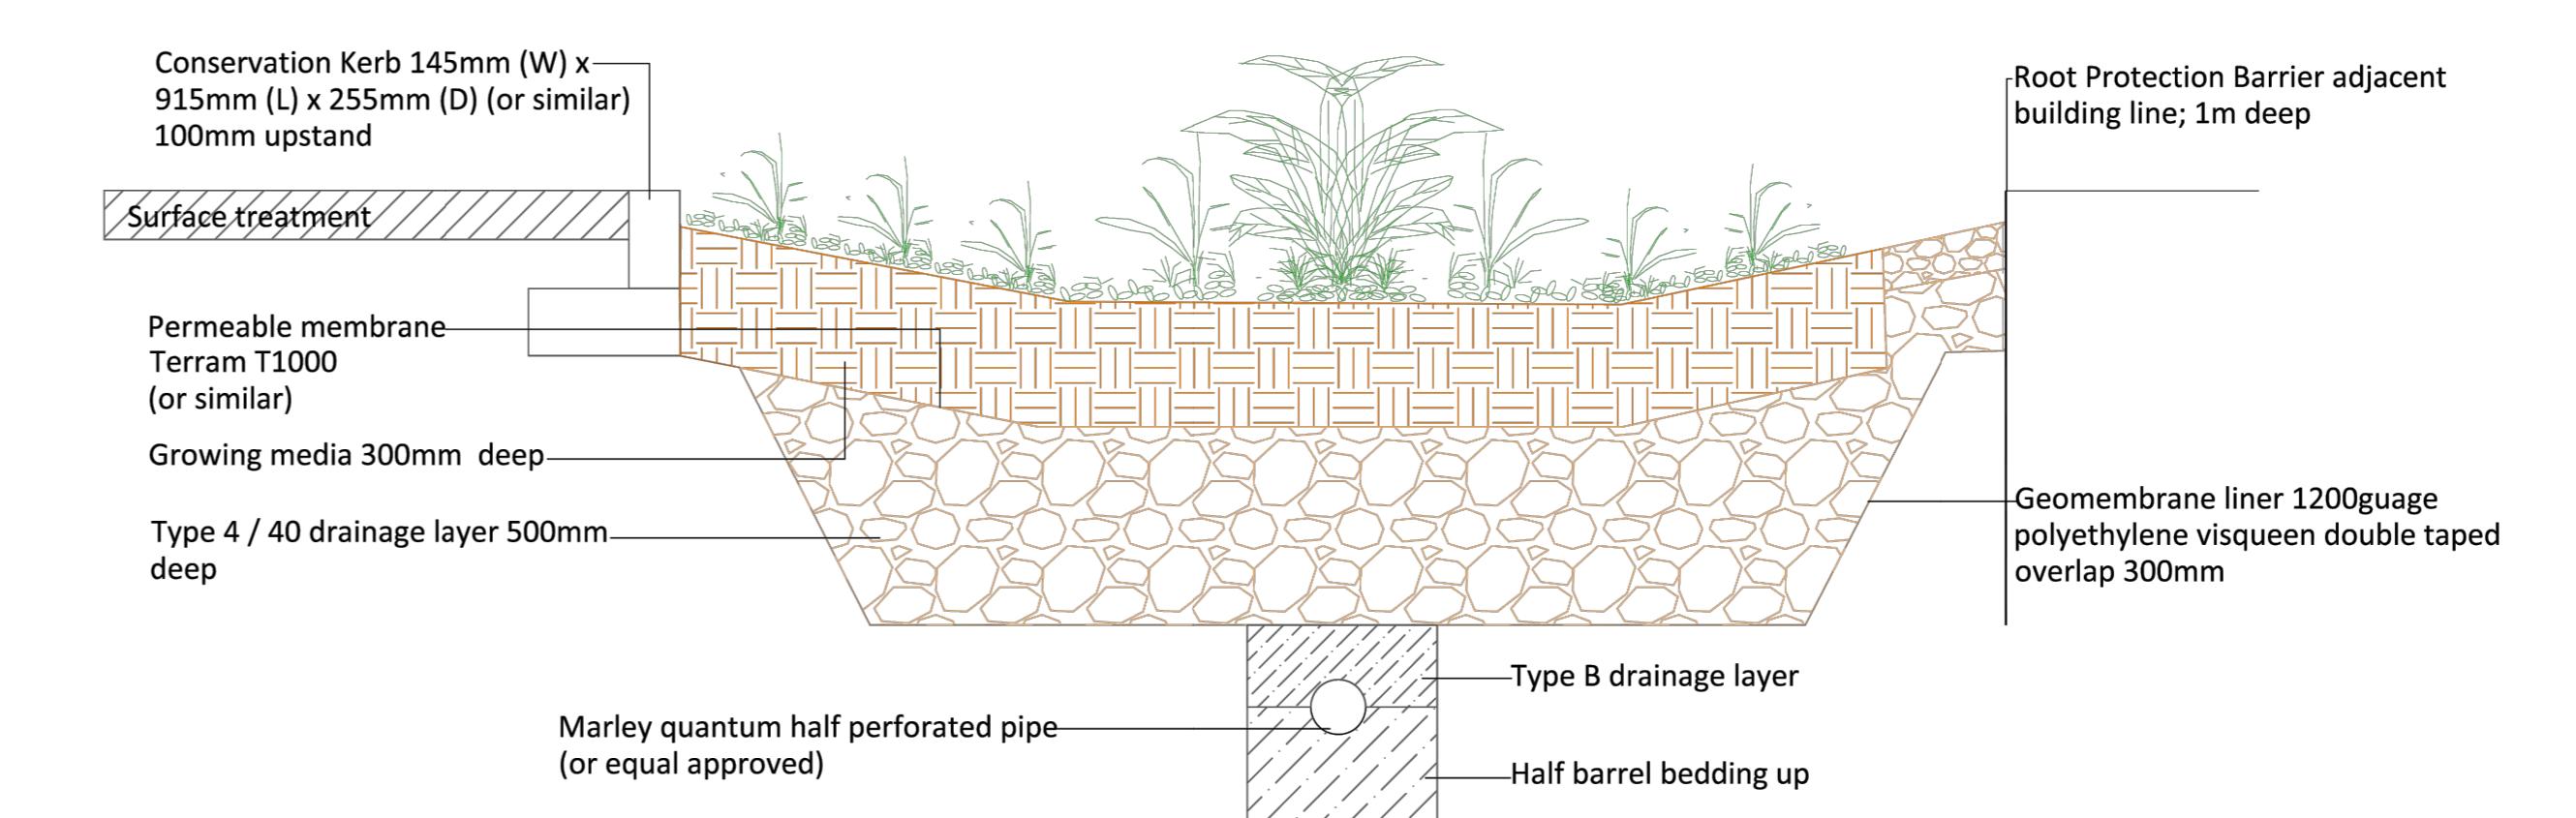

TYPICAL RAIN GARDEN SECTION

Notes:

- All dimensions to be checked onsite prior to any manufacture and production of shop drawings by others
- All dimensions to be referred to Simply Develop Ltd before works undertaken
- Do not scale directly from this drawing for purposes of construction
- Drawing to be read in conjunction with relevant consultants and design team
- Drawings are to be read in conjunction with the relevant specification
- Application boundary is to be determined by the Highways Authority or Local Authority in accordance with the topographical survey and should be referred to as a 'Title Plan'. Refer to separate legal title plan for this information
- No reliance on this drawing should be taken for any setting out or any information
- Copyright of this drawing is retained by Simply Develop (UK) Ltd and issued on the condition it is not reproduced or copied in any way to unauthorised persons either wholly or in part without written consent of Simply Develop (UK) Ltd.

The planting shall be carried out in the first planting (seeding) season following completion of the development (between December and March inclusive).

All plant stock, plant handling and planting to be undertaken in accordance with the following British Standard Specifications and Code of Practice:

- BS 3936:1992 Part 1 Nursery Stock - Specification trees and shrubs;
- BS 3936:1998 Part 10 Nursery Stock - Specification for ground cover plants;
- BS 4428:1989 - Code of Practice for General Landscaping Operations (excluding hard surfaces);
- BS 8545:2014 Trees from Nursery to Independence in the Landscape;
- The Code of Practice for Plant Handling 2002 (Horticultural Trades Association).

LEGEND (SOFT WORKS)

- Retained tree/hedge/shrubs
- Extra heavy standard tree
- Hedging
- Shrubs and perennials
- Rain gardens
- Climber
- Activity Lawn - Tillers Arena Turf available from Tillers Turf Ltd or equal approved - pre grown turf
- Species Rich Lawn - Wildflower Turf Species Rich Lawn Turf (WFT-Species-Rich-26), or equal approved - pre grown turf
- Subterranean attenuation tank
- Zone of continuous tree trenches
- Zone of renewed grass verge (either re-seeded or re-turfed)

| | | |
|---|---------------------|------------|
| DATE | REVISION | INITIALS |
| | | |
| Status | | |
| PLANNING | | |
| Project PROPOSED 81 BEDROOM CARE HOME 18 FIELD HEATH ROAD, UXBRIDGE | | |
| Description LANDSCAPE PLAN SOUTH SOFT WORKS SOUTH | | |
| Project Nr. SDU-104 | Drawing Nr. 1313-04 | Revision C |
| Date 25.06.2024 Drawn Scale 1:100@A0 | | |
| Simply Develop Stewart Develop, Phoenix Way, Bedshall, M4 3HS Tel: 01992 610005 Web: www.simplyuk.co | | |