


Shrubs and Perennials: Native = (n); wildlife friendly = (w); multi-stemmed (MS)					
Name	Pot Size	Height	Habit	Density per sqm	Number
Acorus variegatus (w)	2l	30-40cm	Evergreen perennial with two colour spikes of leaves 50cm	5	18
Blechnum spicant (n)	2l	20-30cm	Evergreen native fern 45cm	7	24
Cornus stolonifera 'Flaviramea' (w)	3l	20-40cm	Winter yellow stems	4	6
Deutzia gracilis 'Nikko' (w)	3l	30-40cm	Deciduous shrub with white flowers in spring/summer up to 1m	5	12
Dryopteris filix-mas (n)	3l	30-40cm	Semi evergreen native Male fern 1.2m	5	18
Euonymus fortunei 'Emerald Gaiety' (w)	2l	20-30cm	Variegated green and white evergreen 50-100cm	5	18
Fatsia japonica (w)	3l	30-40cm	Evergreen structural plant up to 1.5m	3	6
Fuchsia magellanica 'alba' (w)	2l	30-40cm	Deciduous shrub with pale pink flower heads through summer 1.2m	4	6
Geranium 'Johnson's Blue' (w)	2l	20-30cm	Summer flowers blue clump forming 50cm	7	12
Hebe 'Garden Beauty Blue' (w)	2l	20-30cm	Blue summer flowers evergreen 50cm	5	9
Hebe 'Garden Beauty White' (w)	2l	20-30cm	White summer flowers evergreen 50cm	5	9
Hydrangea macrophylla 'Fireworks' (w)	3l	40-60cm	Deciduous shrub with white summer flowers 1m	4	9
Phlomis russeliana (w)	2l	20-40cm	Yellow summer flowers 90cm	5	12
Phlomis tuberosa 'Amazon' (w)	2l	20-40cm	Pink summer flowers 90cm	5	12
Potentilla fruticosa 'Abbotswood' (w)	2l	30-40cm	Deciduous shrub with white flowers through summer 100cm	5	12
Mahonia nervosa (w)	2l	30cm	Evergreen with summer yellow flowers to 50cm	5	9
Miscanthus 'Starlight' (w)	3l	40cm	Tall grass with light flowering spikes 1.2m	5	12
Spirea 'Josephs Coat' (w)	2l	20-30cm	Deciduous shrub, with golden leaves and pink flowers in summer 75cm	5	12
Verbena bonariensis (w)	2l	40-60cm	Herbaceous perennial with purple flowers in summer 2m	7	24

Trees - Extra Heavy Standard: Native = (n); wildlife friendly = (w); multi-stemmed (MS); Container grown (CG)					
Name	Girth/root stock	Root condition	Habit	Number	
Acer platanoides 'Pacific Sunset' (w)	14-16cm	OG or root balled	Pacific maple - with rounded crown up to 18m	11	

Climbers: Native = (n); wildlife friendly = (w); multi-stemmed (MS)					
Name	Pot Size	Height	Habit	Density per 1m	Number
Clematis armandii 'Apple Blossom' (w)	3l	60cm	Evergreen with early white fragrant flowers 8m	1	1
Fremontodendron 'California Gory' (w)	3l	60cm	Evergreen wall shrub with large yellow flowers through summer up to 6m	1	1

Formal Hedgerow - 5 per linear metre in staggered rows (formal): Native = (n); wildlife friendly = (w); multi-stemmed (MS)					
Name	Size	Root condition	Habit	Density per 1sqm	Number
Viburnum tinus (w)	80cm	3l pot	Evergreen	5	400

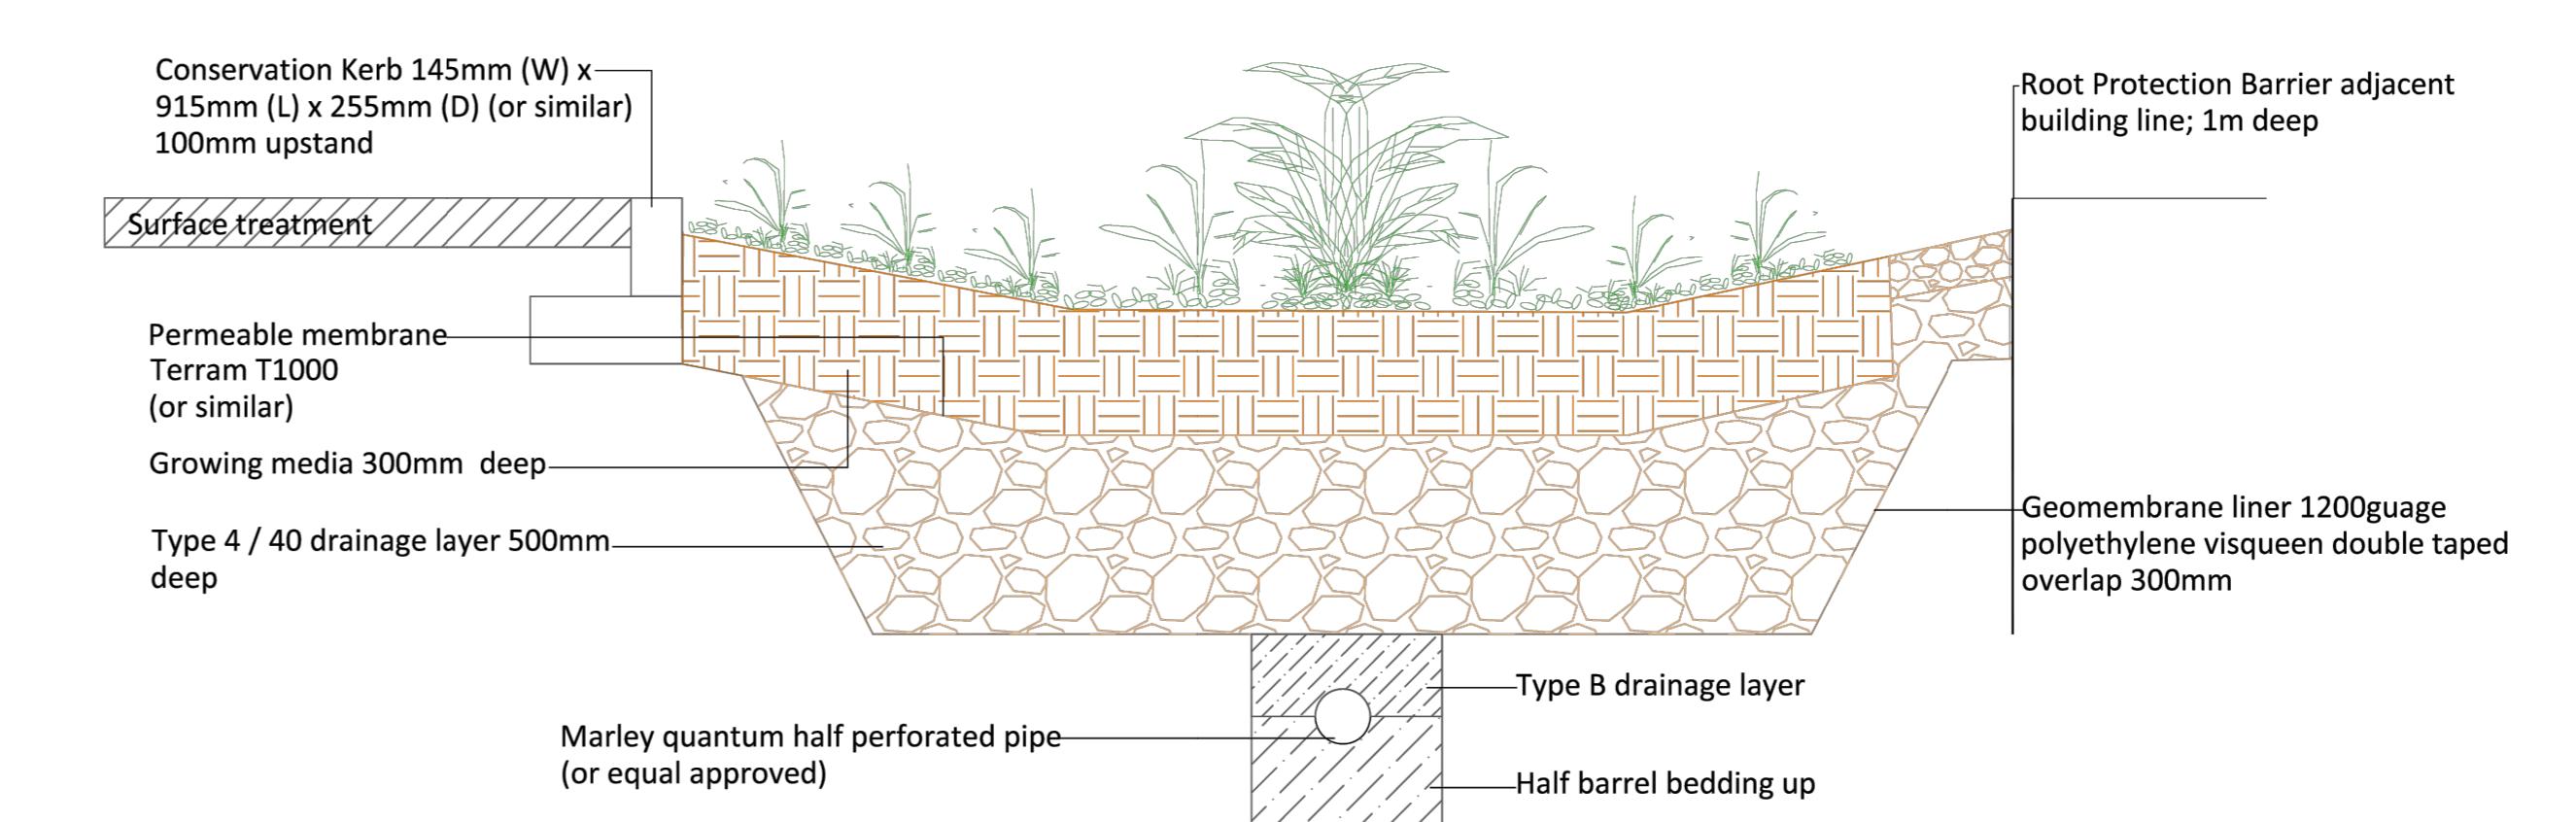

TYPICAL RAIN GARDEN SECTION

DATE	REVISION	INITIALS
Status		
PLANNING		
Project: PROPOSED 81 BEDROOM CARE HOME		
18 FIELD HEATH ROAD, UXBRIDGE		
Description: LANDSCAPE PLAN SOUTH		
SOFT WORKS SOUTH		
Project Nr.	Drawing Nr.	Revision
SDU-104	1313-04	C
Drawn	Scale	1:100@A0
22.05.25		
Simply Develop		
Stewart D. Doherty		
Benthall, M4 3HS		
Tel: 01895 450005		
Fax: 01895 450005		
Email: www.simplyuk.co		