




Ref	Botanical Name	Size	Total
T01	Acer platanoides Pacific Sunset	14-16cm	11
T02	Magnolia Heavens Scent	14-16cm	2
T03	Malus Evereste	14-16cm	2
T04	Malus floribunda	14-16cm	1
T05	Prunus Hilier Spire	14-16cm	2
T06	Prunus padus	14-16cm	2
T07	Prunus padus	14-16cm	2
T08	Prunus Royal Burgundy	14-16cm	2
T09	Prunus serrula Tibetica	14-16cm	1
T10	Sorbus Sheerwater Seeding	14-16cm	3
T11	Tilia x euchlora	14-16cm	1
T12	Prunus "Czar	Colt	1
T13	Malus "red delicious"	MM106	1
T14	Prunus "Sunburst"	14-16cm	1

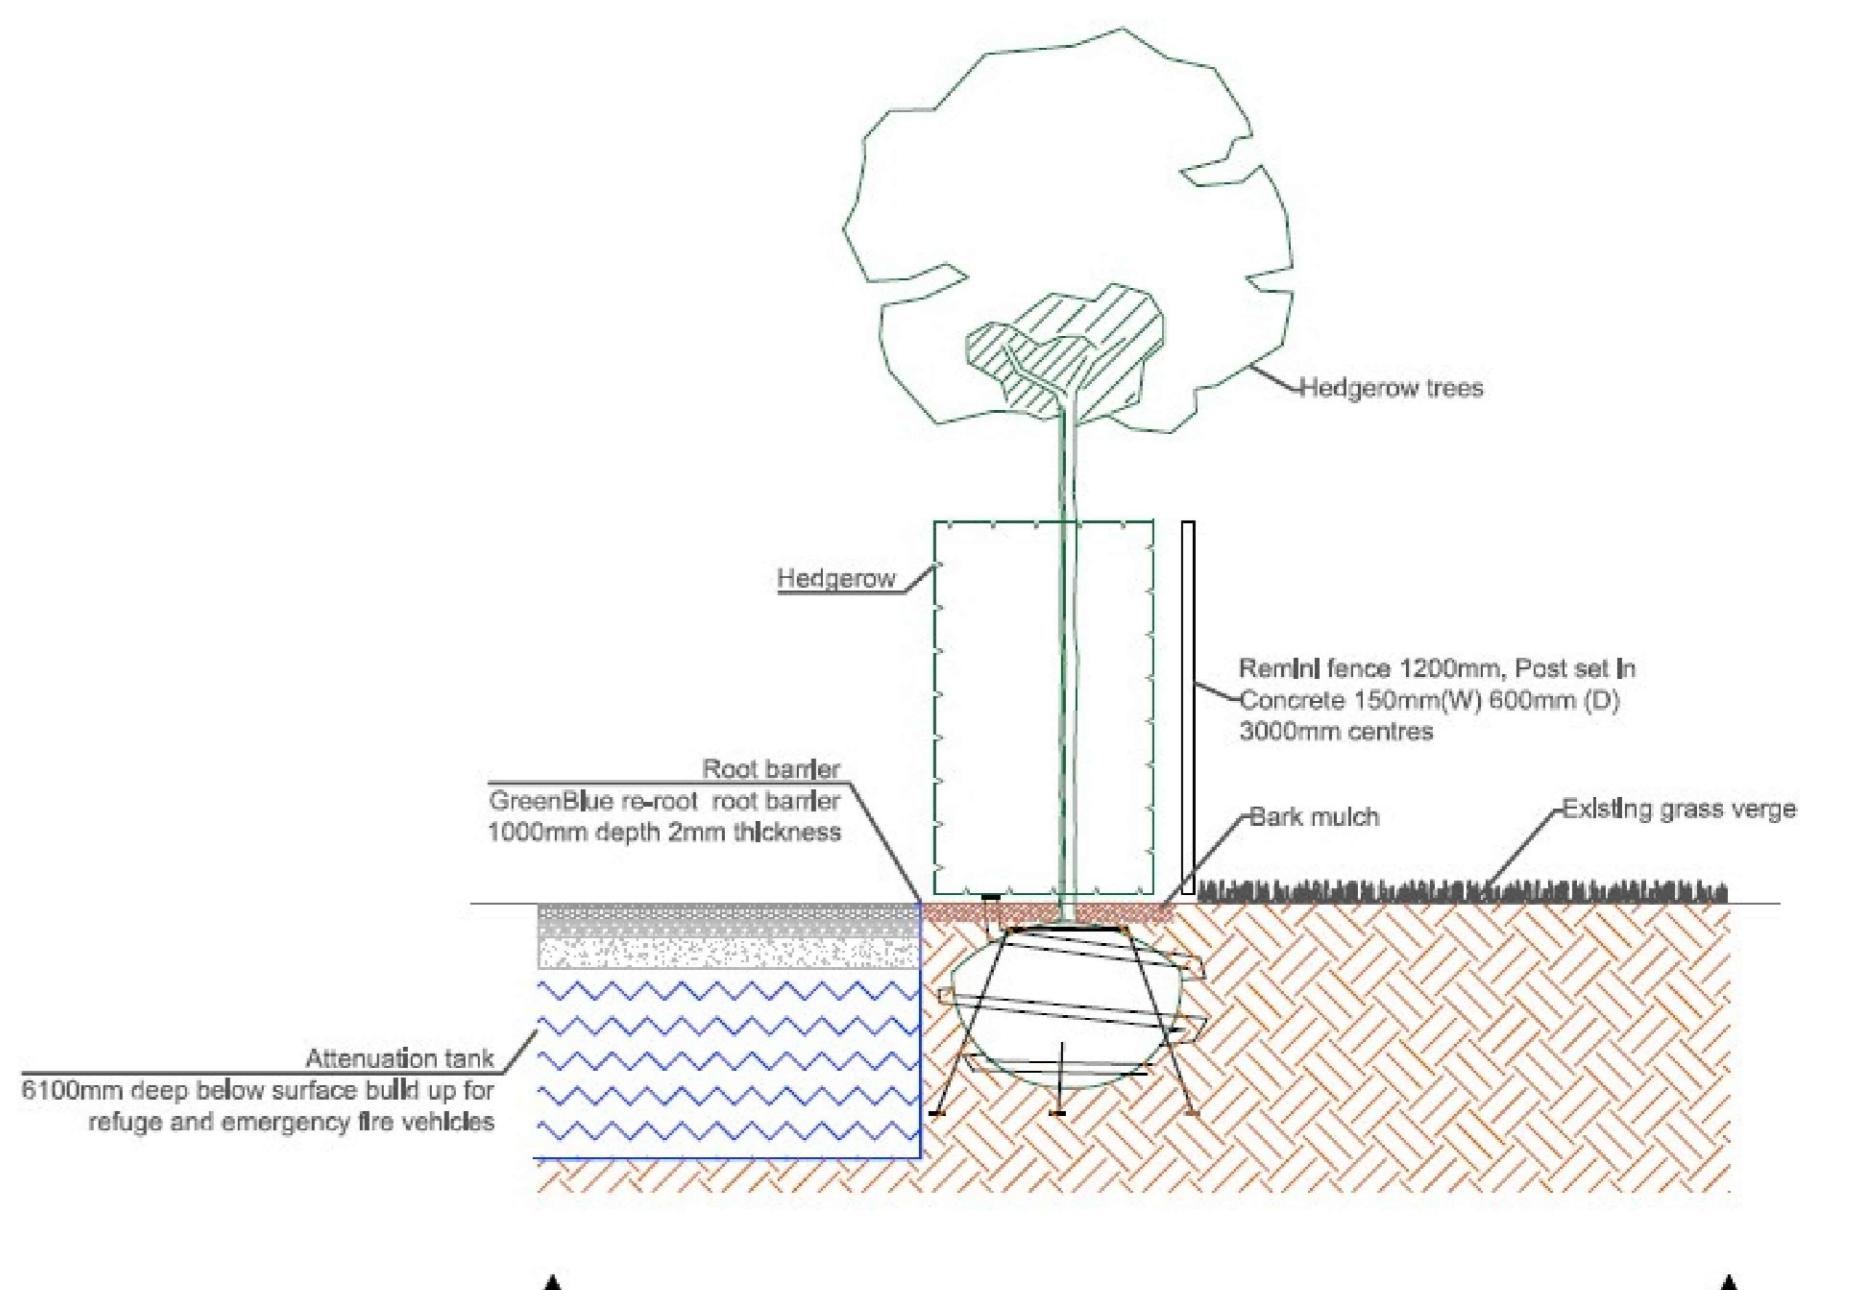

GENERALISED SECTION SHOWING HEDGE AND TREE LINE ADJACENT ATTENUATION TANK
Tree pit soil volume differs along the southern and south western edge however the roots of trees can exploit the grass verge 1:500

DATE	REVISION	INITIALS

PLANNING

Project: PROPOSED 81 BEDROOM CARE HOME
18 FIELD HEATH ROAD, UXBRIDGE

Description: LANDSCAPE TREE PLAN

Project Nr.: SDU-104 Drawing Nr.: BPC-21278 A
Date: 22.05.25 Drawn: Scale: 1:200@A0

Simply Develop
Stewart House,
Preston Way,
Bishall, M4 3HS
Tel: 01992 419055
Web: www.simplyuk.co

Notes:
1. All dimensions to be checked onsite prior to any manufacture and production of shop drawings by others.
2. All dimensions to be referred to Simply Develop Ltd before works undertaken.
3. Do not scale directly from this drawing to any other documents.
4. Drawing to be read in conjunction with relevant consultants and HSE advice.
5. Application boundary to be determined by the Local Planning Authority in the topographical survey and should be referred to as a 'Title Plan'. Refer to separate legal title plan for this information.
6. No reliance on this drawing should be taken for any setting out or purposes and strictly for Planning and Information only.
Copyright of this drawing is retained by Simply Develop (UK) Ltd and issued on the condition it is not reproduced or copied in any way unauthorised persons either wholly or in part without written consent of Simply Develop (UK) Ltd.