



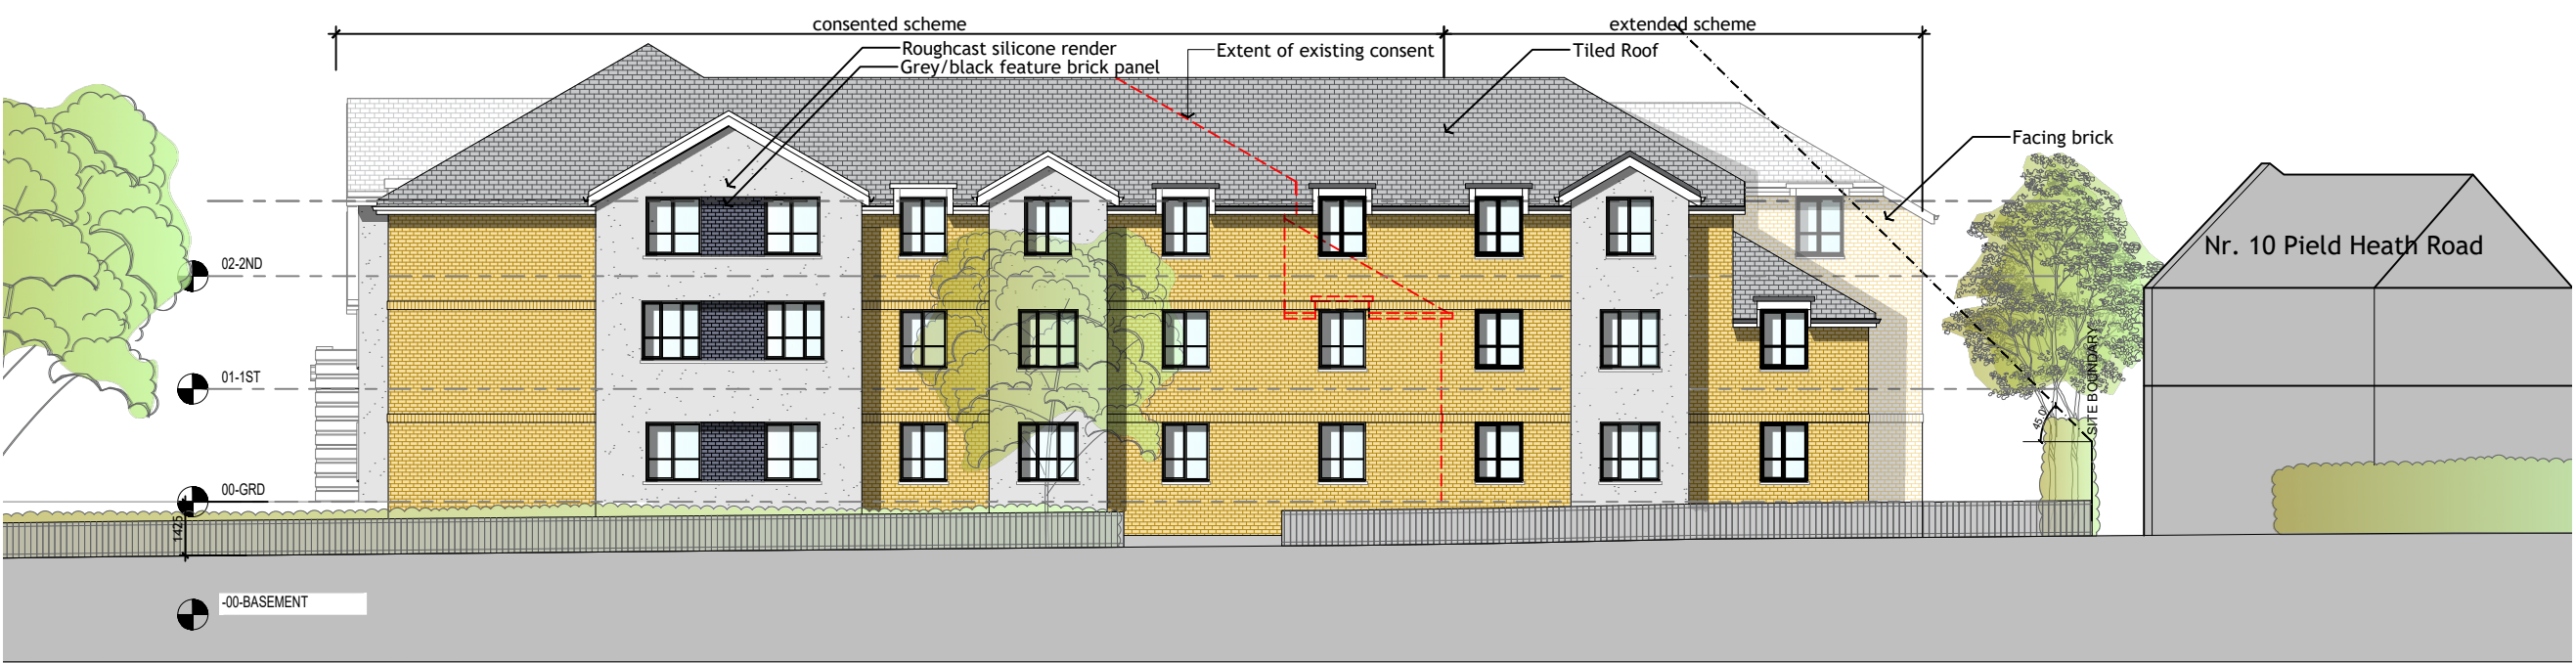


Elevation 1: South-East facing to Pield Heath Road (1:200)



Elevation 2: South-West facing to Pield Heath Avenue (1:200)

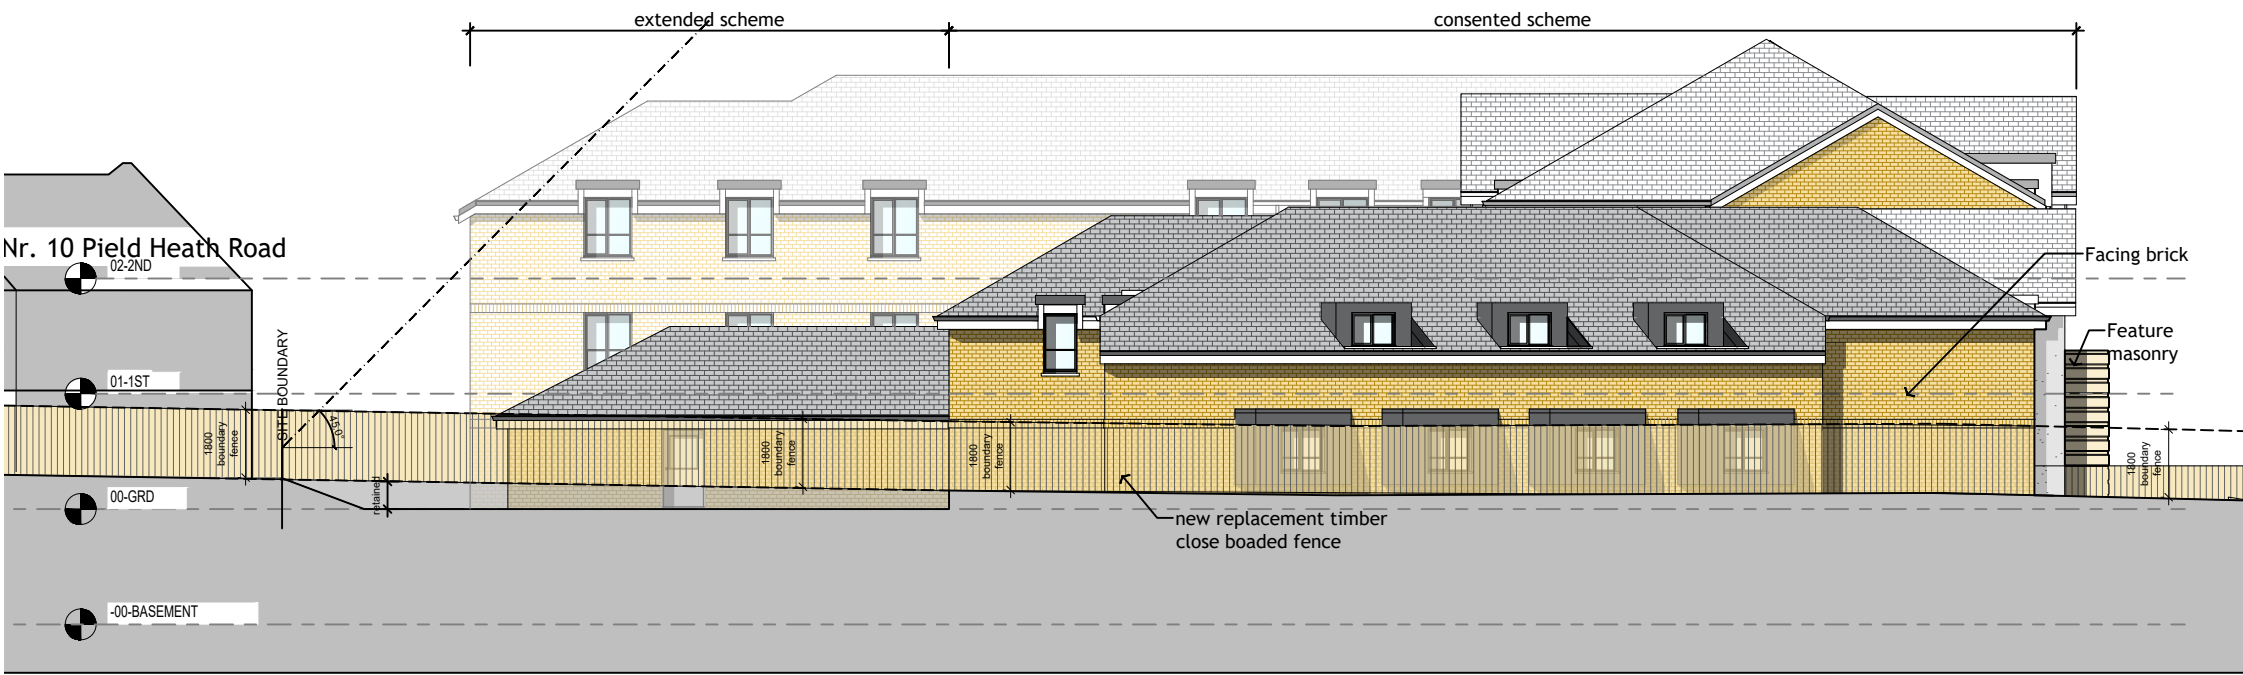

Elevation 3: North-West facing to Nr4 Pield Heath Avenue (1:200)

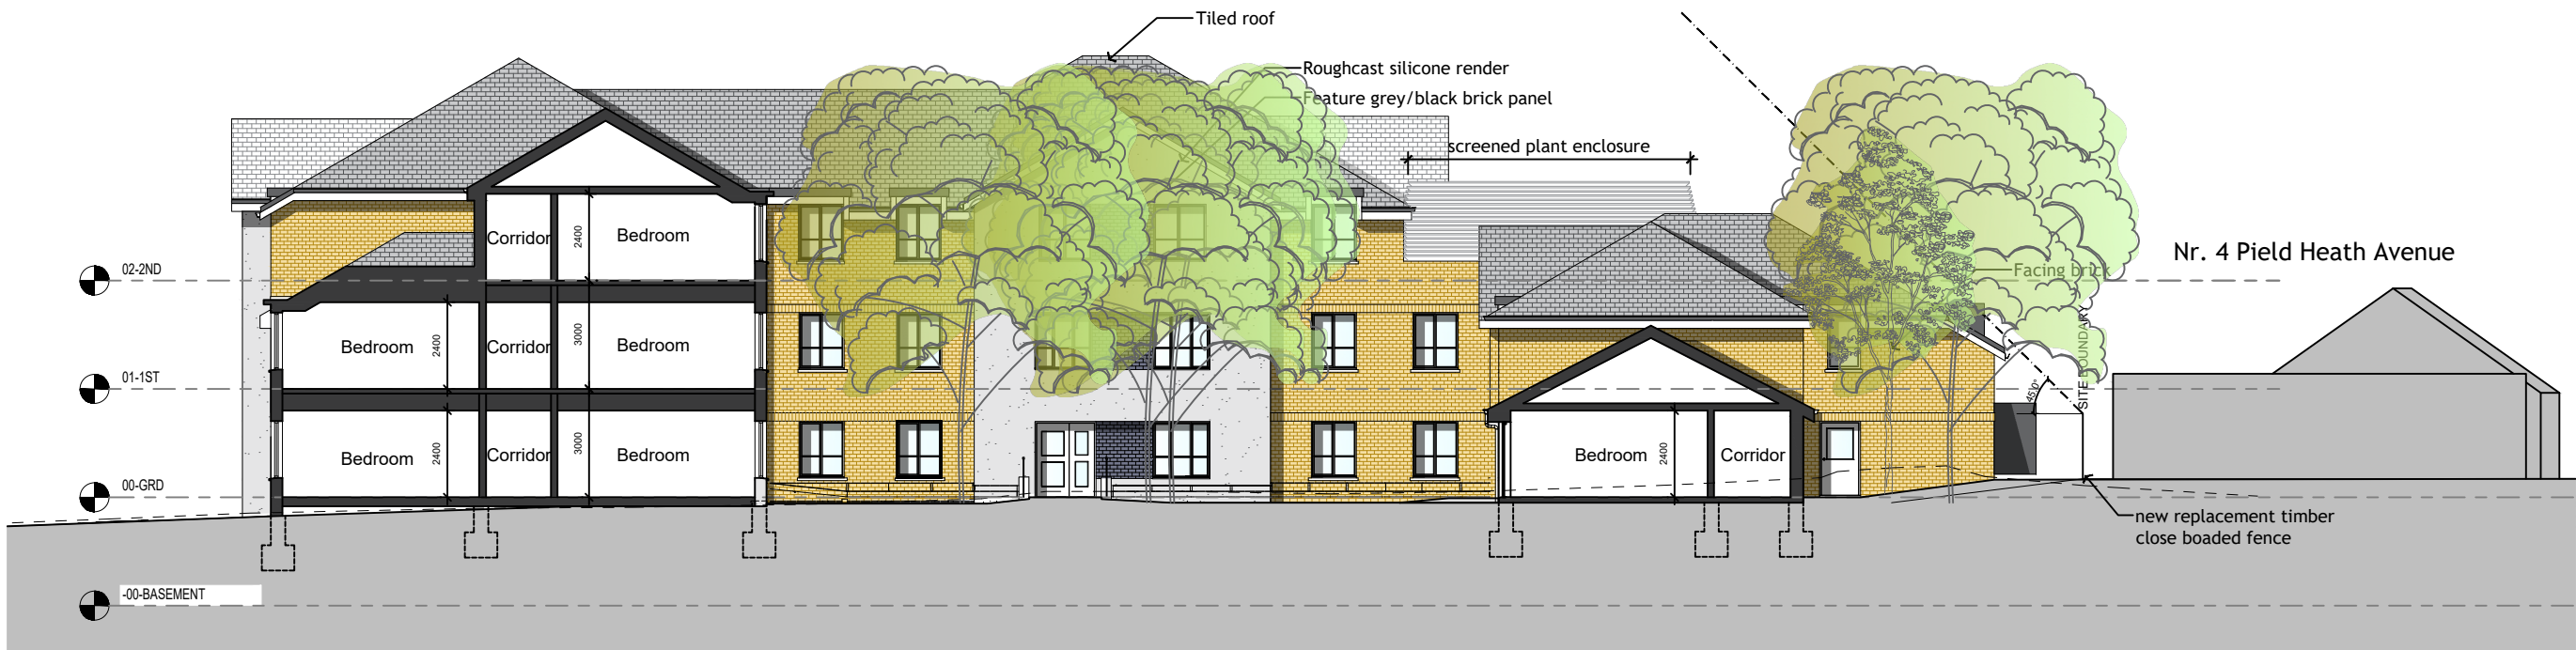

Part Section A-A: North-East facing elevation (1:200)



Front Elevation Entranceway large scale (1:50)



Elevation 4: North-east facing garden elevation (1:200)

Notes		
1. All dimensions to be checked onsite prior to any manufacture and production of shop drawings by others.		
2. All discrepancies to be reported to Simply Develop(UK) Ltd before works undertaken		
3. Do not scale directly from this drawing for purposes of construction		
4. Drawing to be read in conjunction with relevant consultants and specialist drawings		
5. Drawing in metric		
6. Application boundary based on assumed site boundaries as identified in Topographical survey and should not be regarded as a Title Plan. Refer to separate legal title plan for this information.		
7. No reliance on this drawing should be taken for any setting out site purposes and strictly for Planning and information purposes. Refer to separate consultants drawings for site setting out.		
Copyright of this drawing is retained by Simply Develop (UK) Ltd and issued on the condition it is not reproduced or copied or disclosed to any unauthorised persons either wholly or in part without written consent of Simply Develop (UK) Ltd.		
DATE	REVISION	INITIALS
#	#	#

STATUS

PLANNING

Project
PROPOSED 81 BEDROOM CARE HOME
18 PIELD HEATH ROAD, UXBRIDGE

Description
ELEVATIONS & SITE SECTIONS

Project Nr.
SDU-104

Drawing Nr.
400

Revision
H

Date
25.06.2024

Drawn

Scale
1:200@A1

Simply

Simply Develop
Stewart House,
Pochard Way,
Bellshill, ML4 3HB
Tel: 0141 333 1495
Web: www.simplyuk.co