


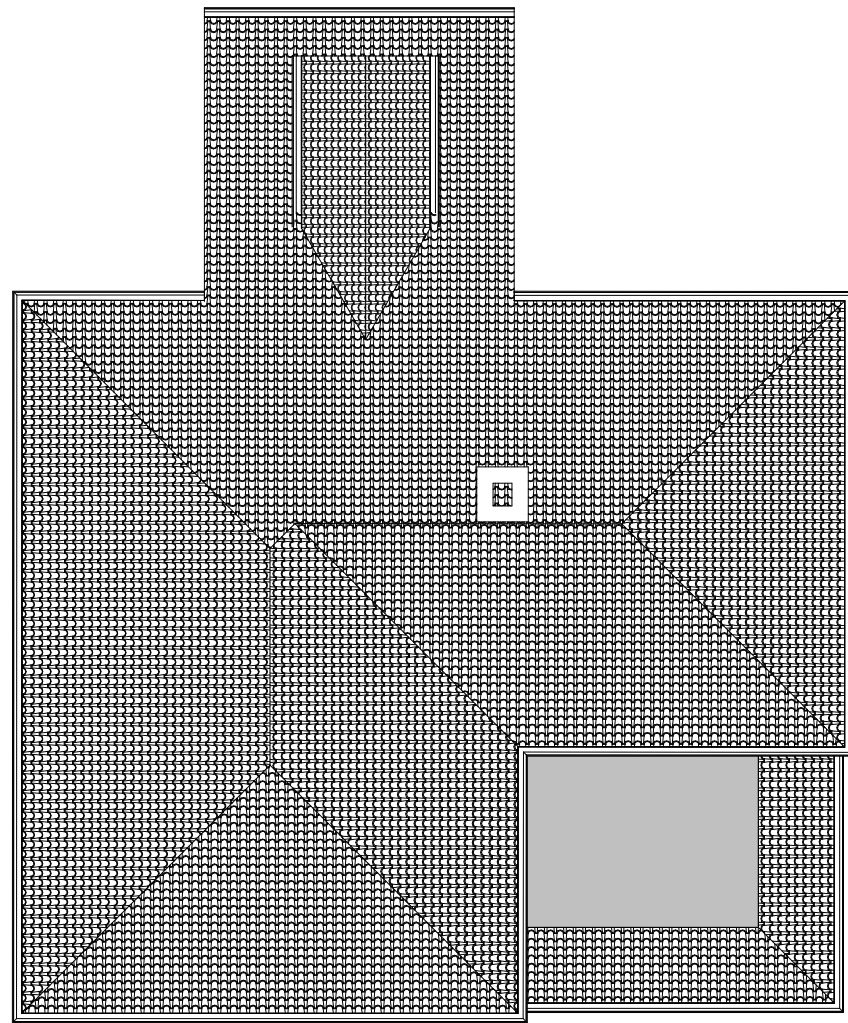


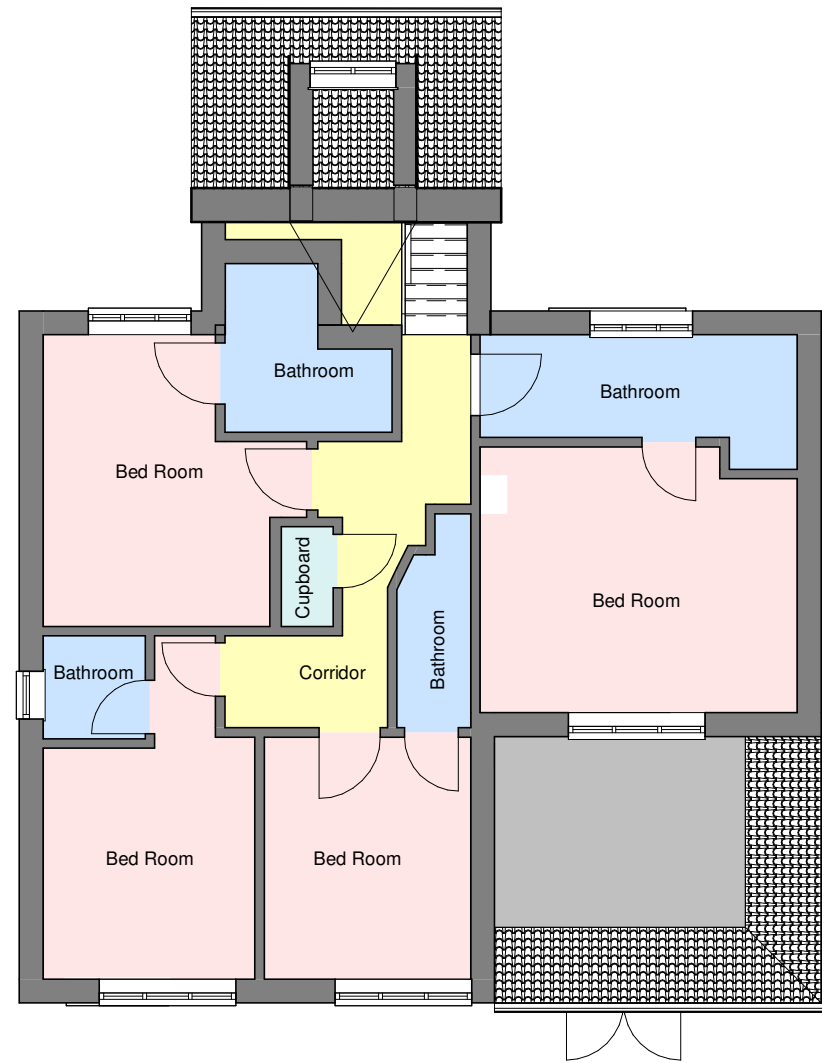



5 Roof (Existing)
2108-RA-101 1 : 100

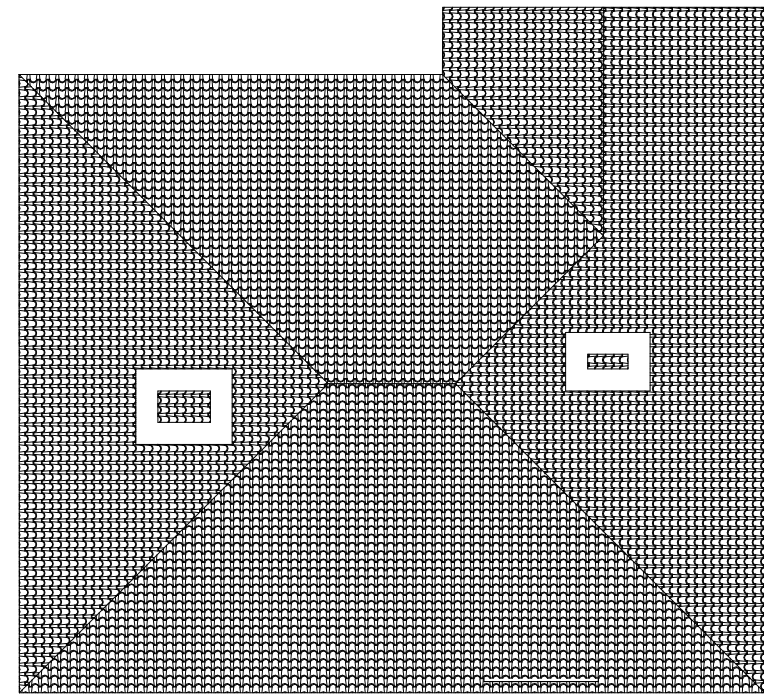


4 First Floor (Existing)
2108-RA-101 1 : 100

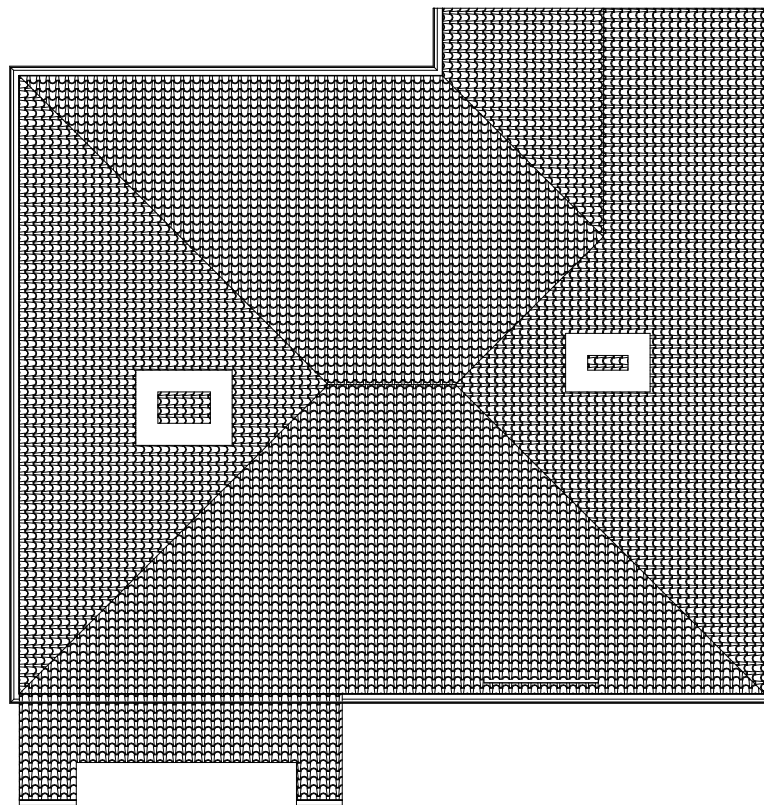


3 Ground Floor (Existing)
2108-RA-101 1 : 100

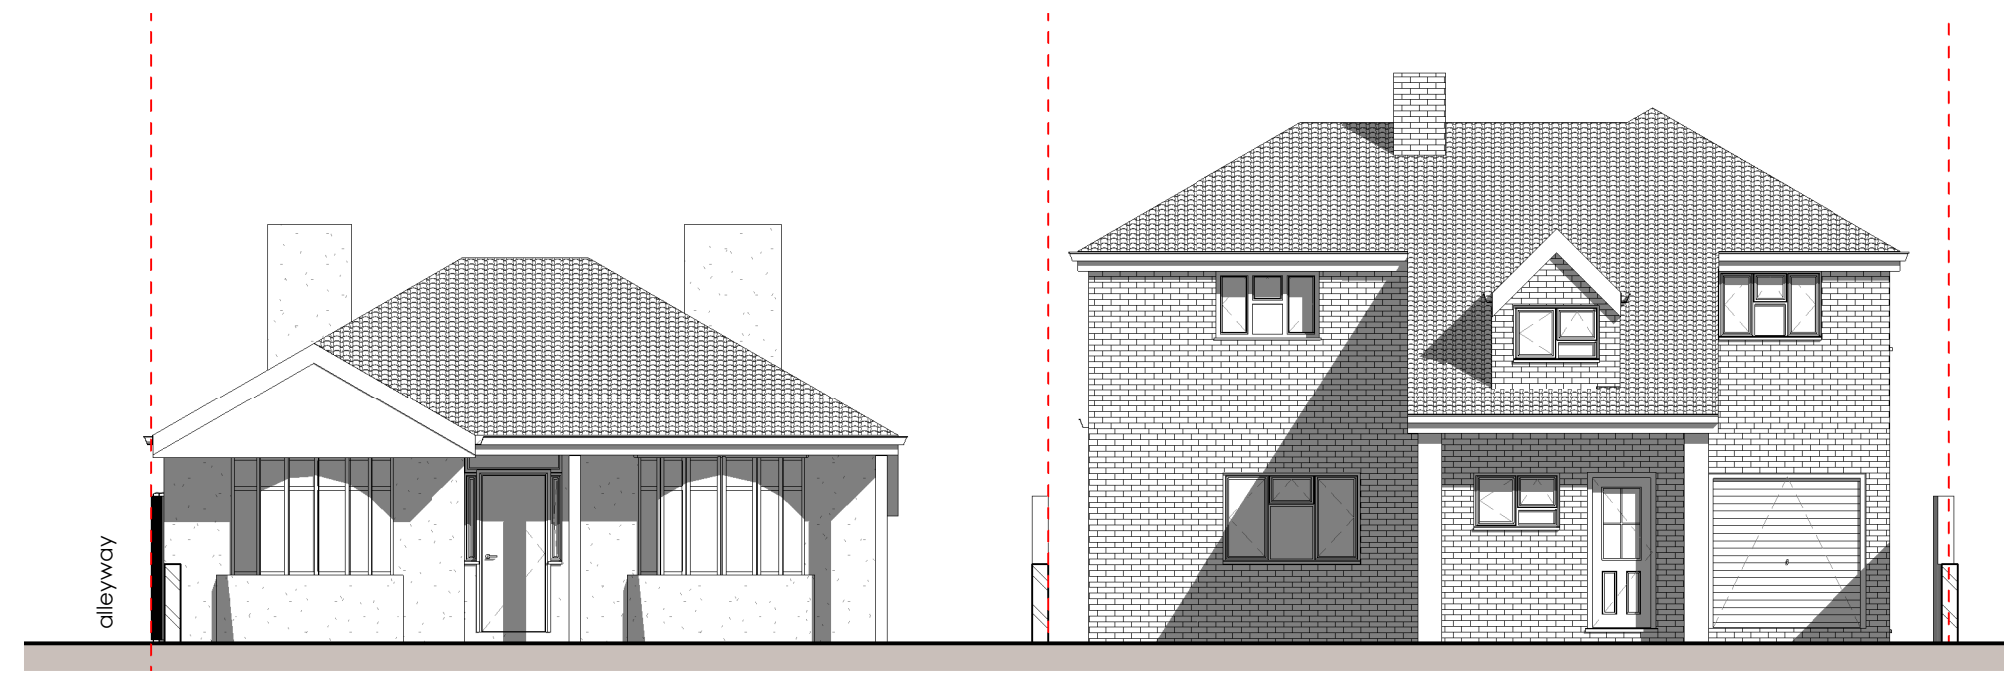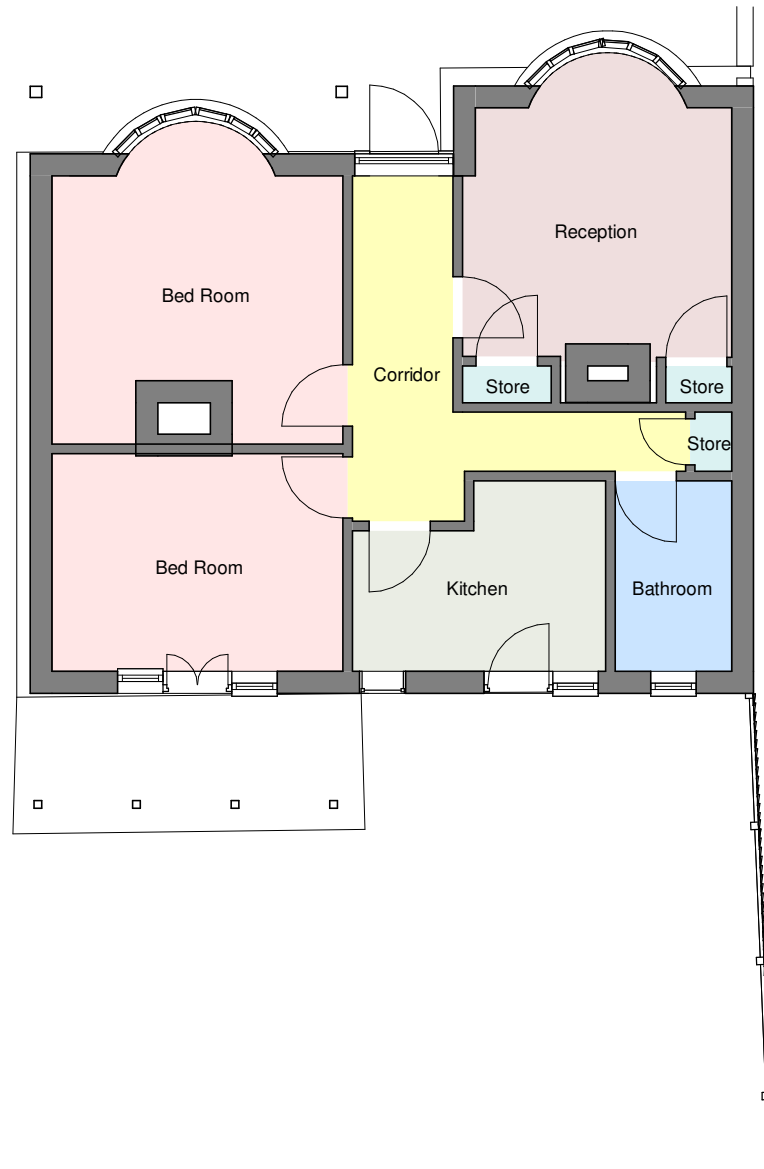


6 Front Elevation (Existing)
2108-RA-101 1 : 100

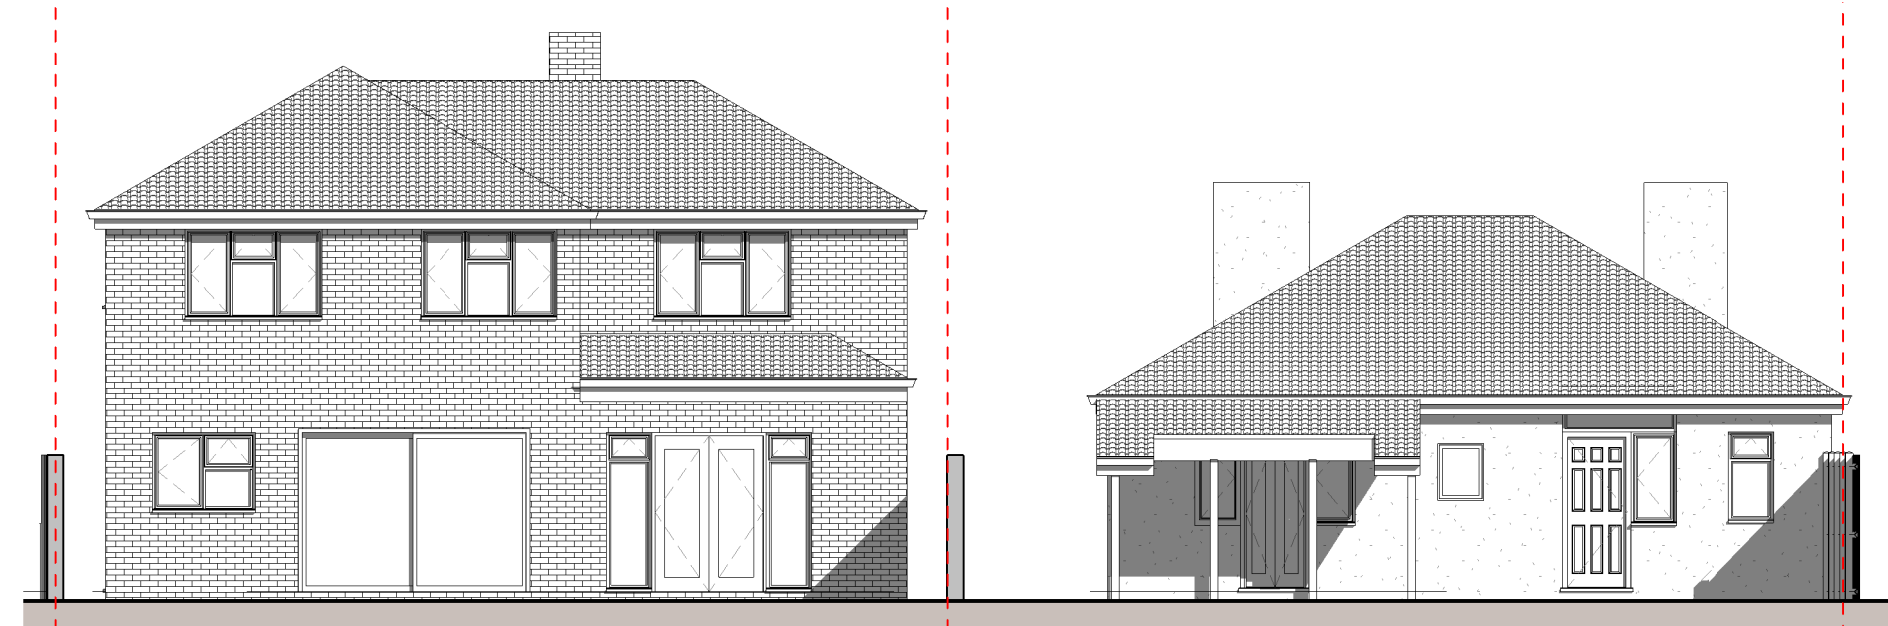


7 Rear Elevation (Existing)
2108-RA-101 1 : 100

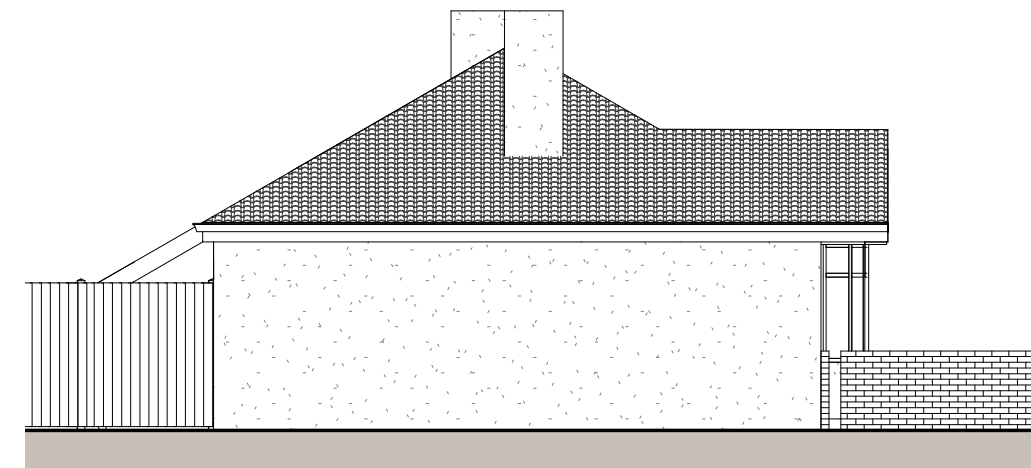

8 Side Elevation East No. 11 (Existing)
2108-RA-101 1 : 100

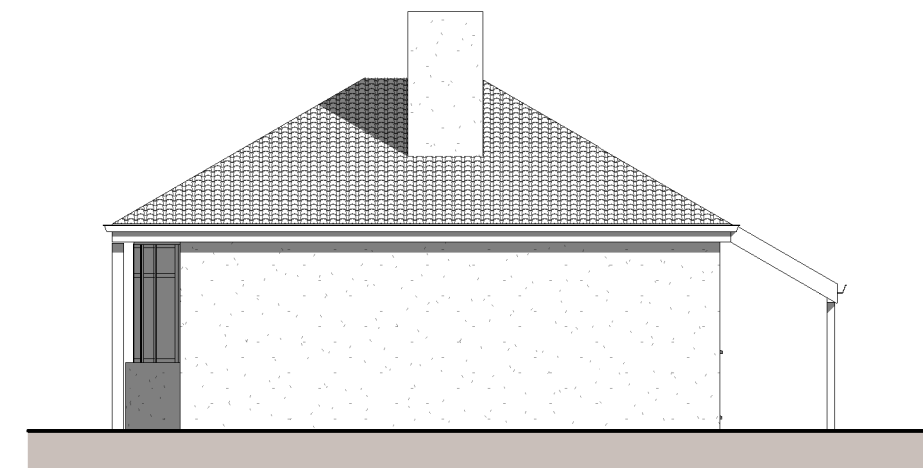

9 Side elevation West No. 11 (Existing)
2108-RA-101 1 : 100

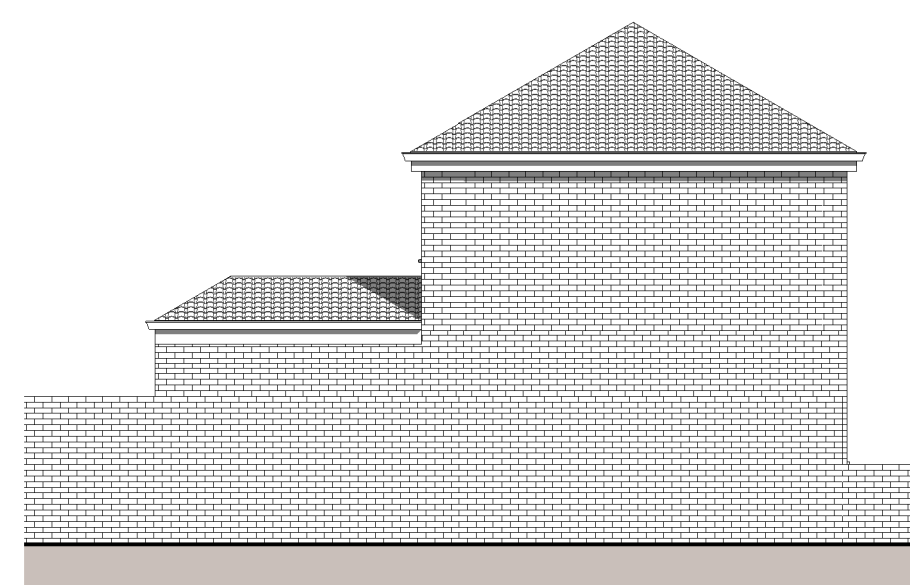

10 Side Elevation East No. 13 (Existing)
2108-RA-101 1 : 100



11 Side Elevation West No. 13 (Existing)
2108-RA-101 1 : 100

