



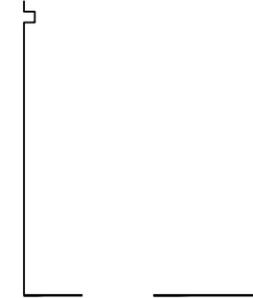

Architecture

Lewis & Hickey Ltd
1 St. Bernard's Row
Edinburgh, EH4 1HW
0131 343 6222
edinburgh@lewis-hickey.com

Edinburgh | Guildford | London | Manchester | Nottingham

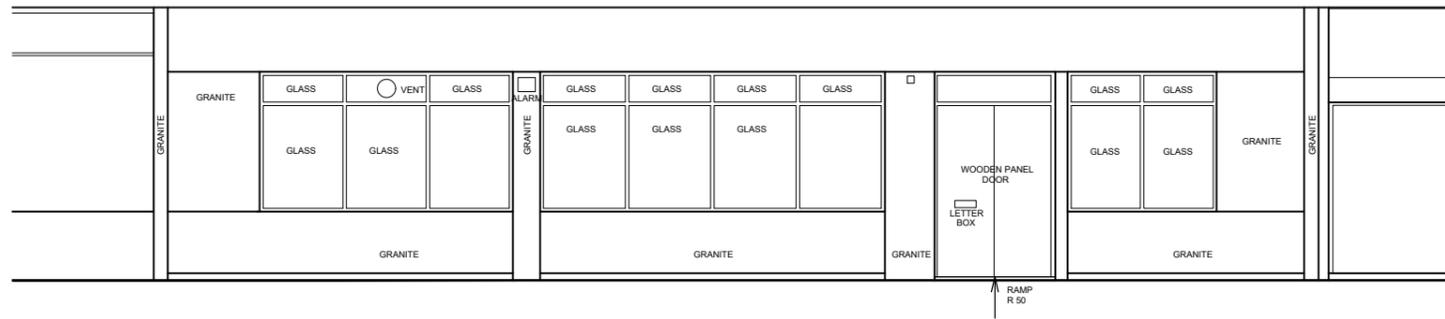

rev	date	description	drawn	checked



address
NW EASTCOTE MIDDLESEX
118 FIELD END ROAD
PINNER
HA5 1RP

ref no. 11124 sortcode 600725

description
ELEVATION 1
AS PROPOSED
CLOSURE: MIRA

status

IPMS1 sqm
- -

IPMS2 sqm
- -

scale 1:50 paper size A1 brand

scale 1:100 paper size A3

drn date 05/02/26 chk date 27/02/26

nw drawing number E7985-GA-E1 rev. ----

