

London Borough of Hillingdon

Communication HUB Proposal

Site E Pavement outside
90 High Street, Ruislip. HA4 8LT

Site Plan and Images





E



o/s 90 High Street

Easting 509249

Northing 187342




Application Site



1:1250 @ A4



E

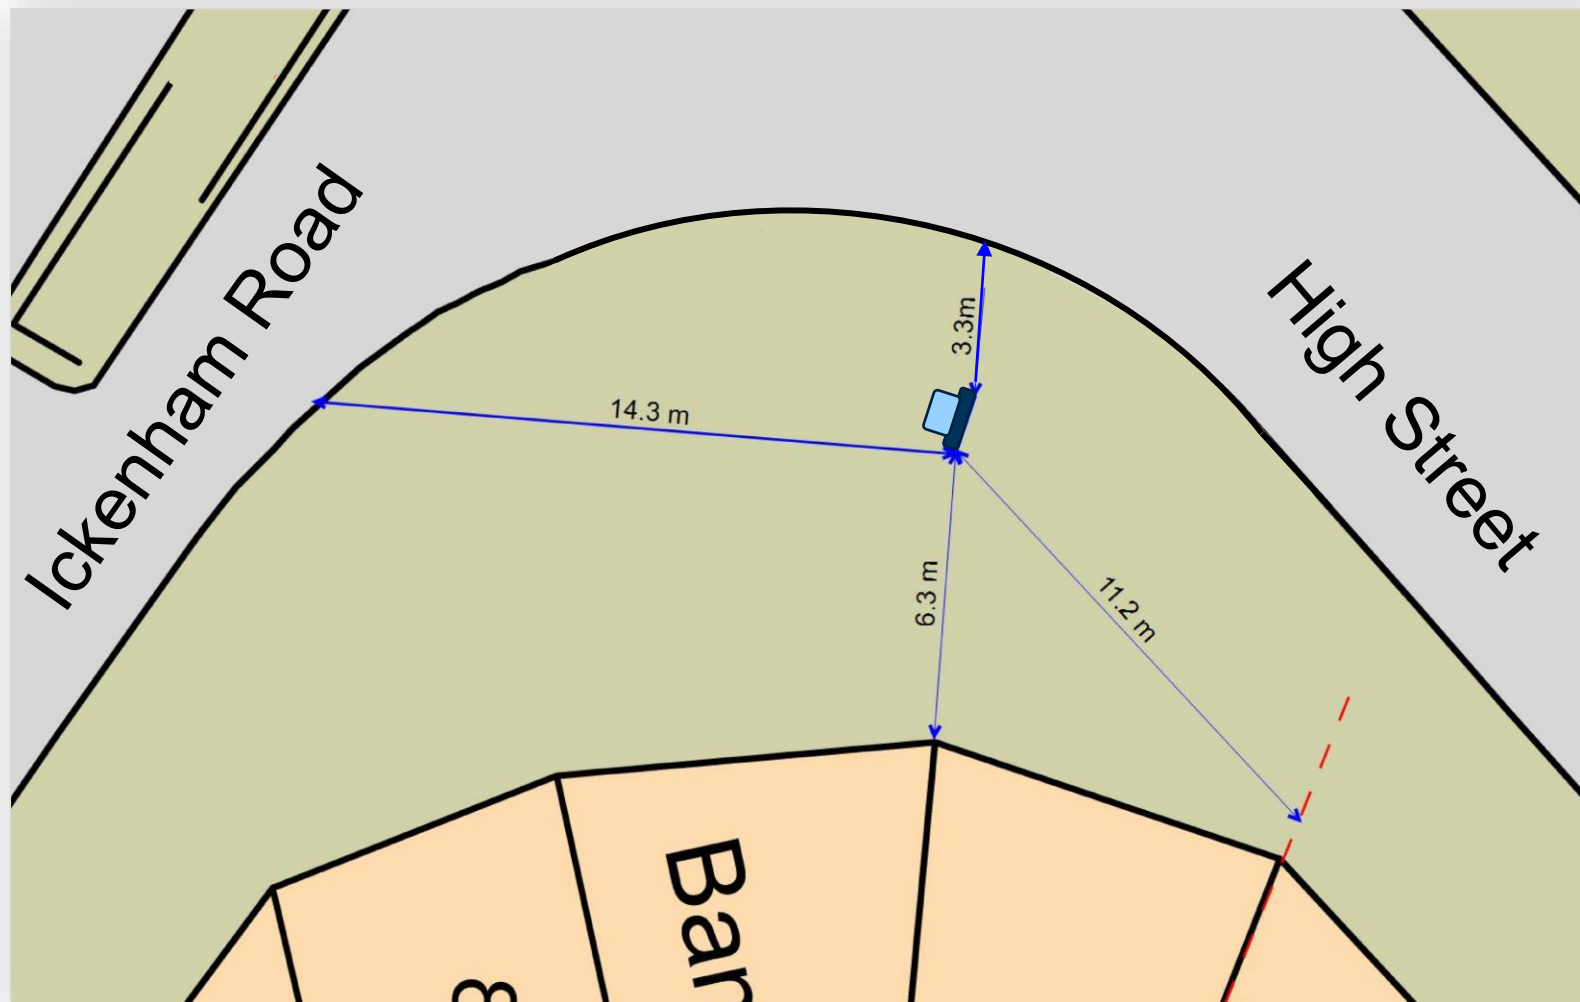

o/s 90 High Street

Easting 509249

Northing 187342



Proposed Hub Unit



1:200 @ A4



Communication Hub Unit

