




EXISTING YIEWSLEY LIBRARY GROUND FLOOR PLAN 1:100@A0 (NET AREA OF LIBRARY 265.5 M<sup>2</sup>)

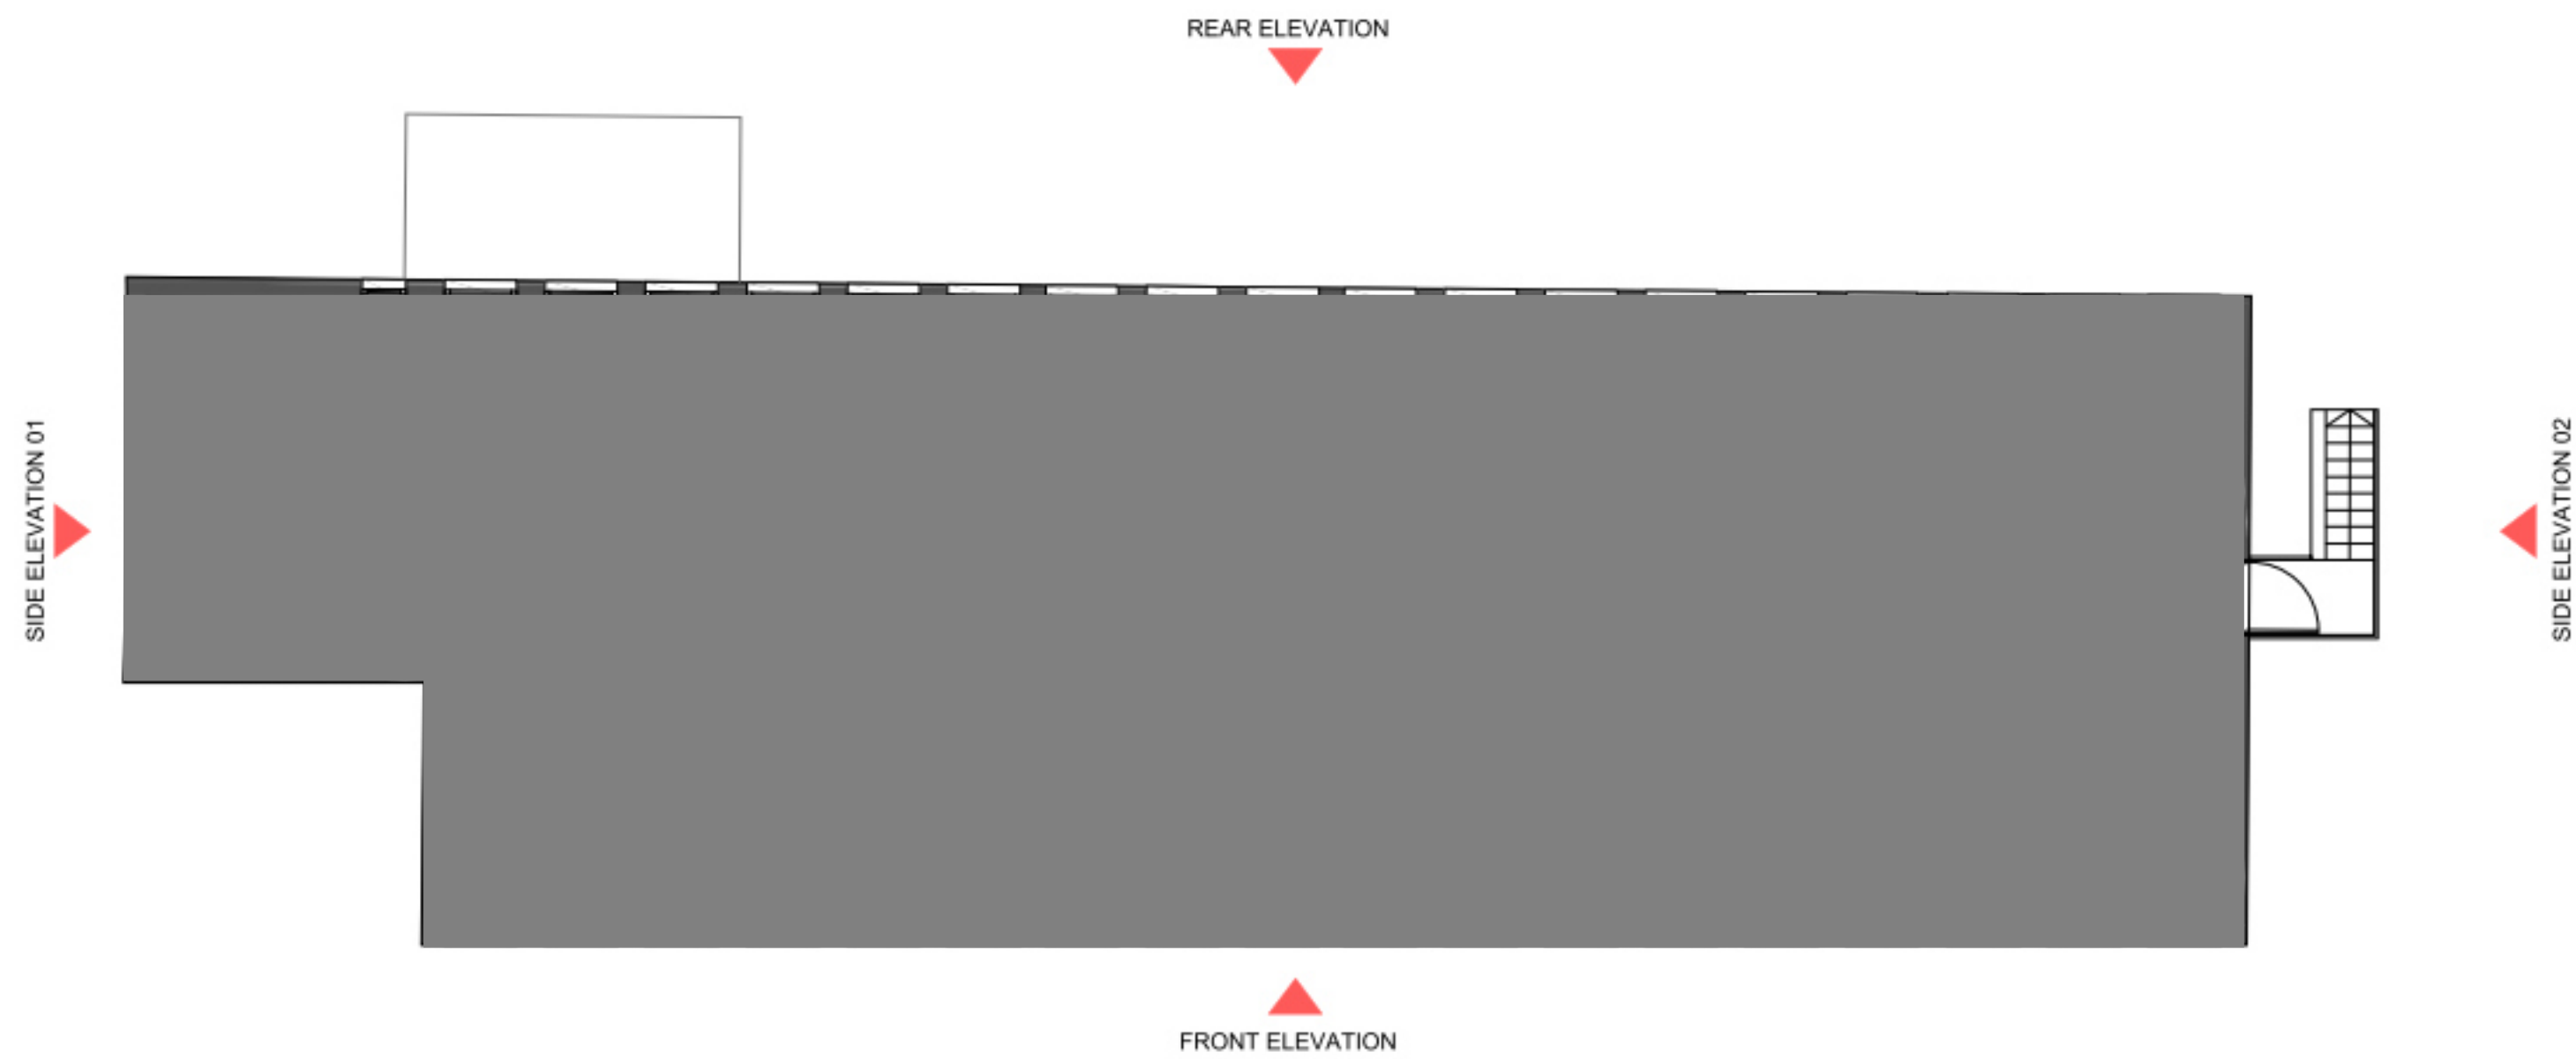


EXISTING YIEWSLEY FITNESS CENTRE FIRST FLOOR PLAN 1:100@A0

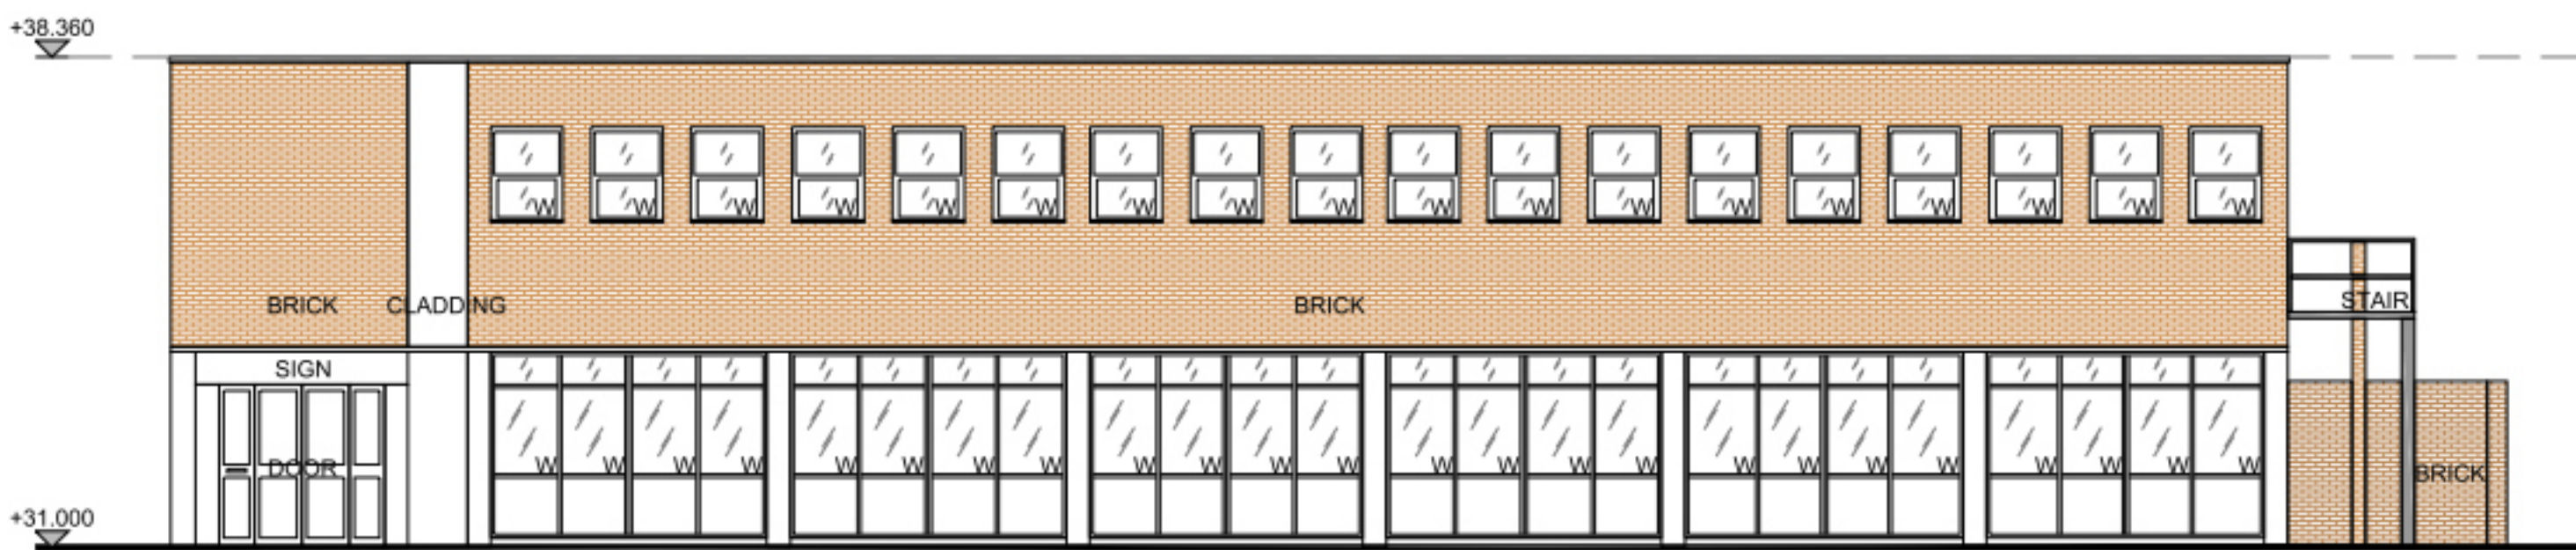


EXISTING FRONT ELEVATION 1:100@A0

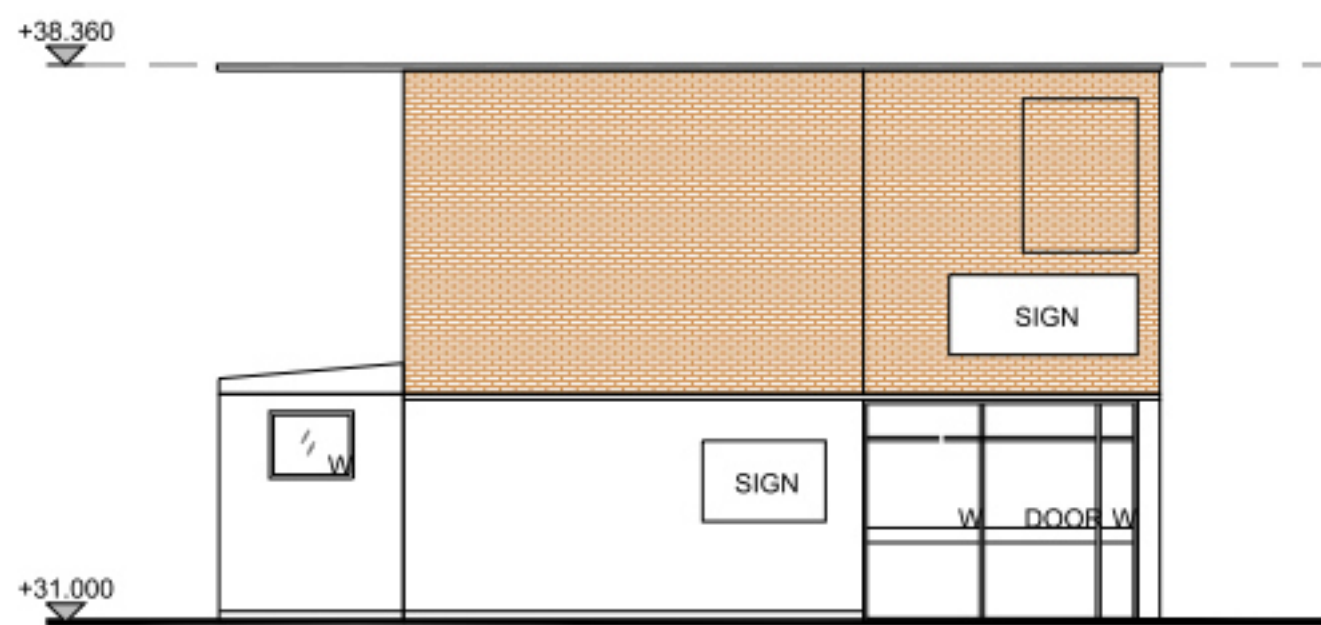

EXISTING SIDE 01 ELEVATION 1:100@A0

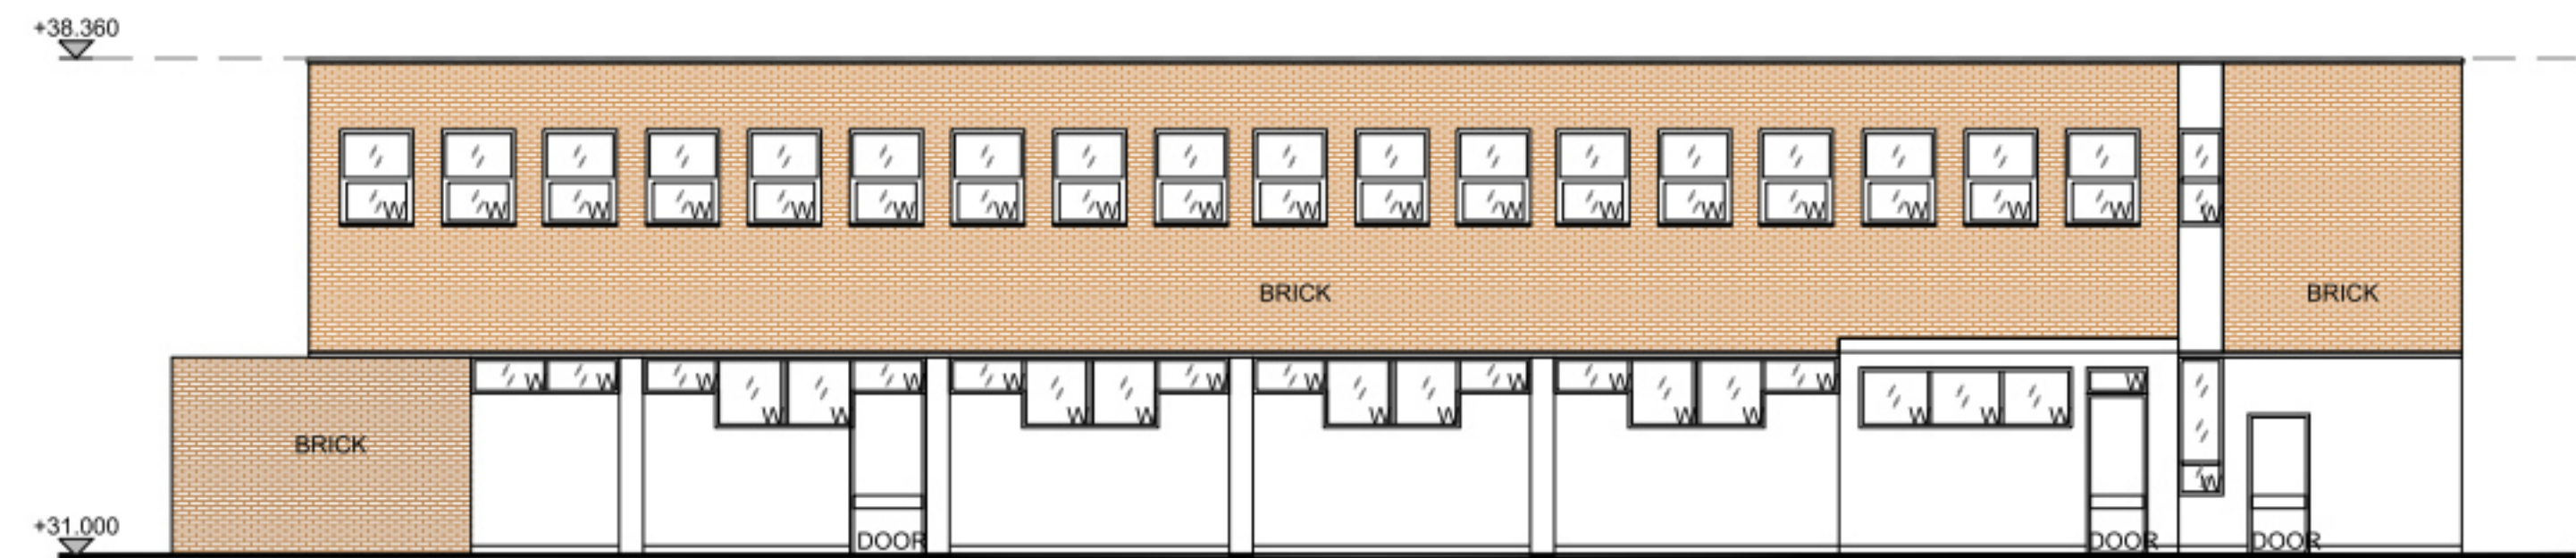

EXISTING REAR ELEVATION 1:100@A0

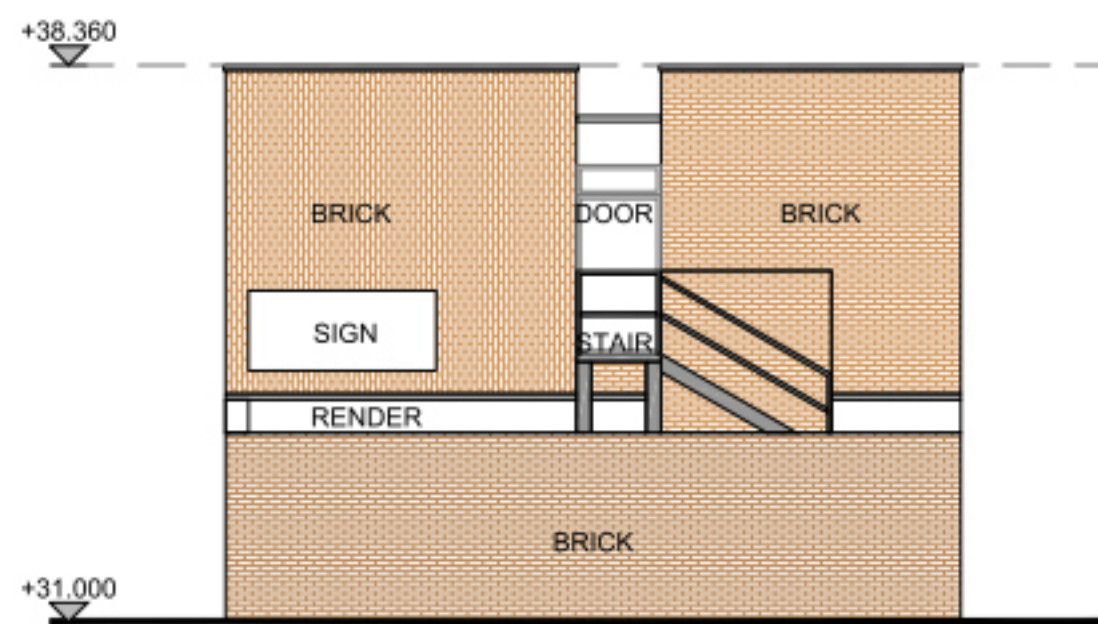

EXISTING SIDE 02 ELEVATION 1:100@A0