




01 Section B-B
1 : 100



02 Section A-A
1 : 100

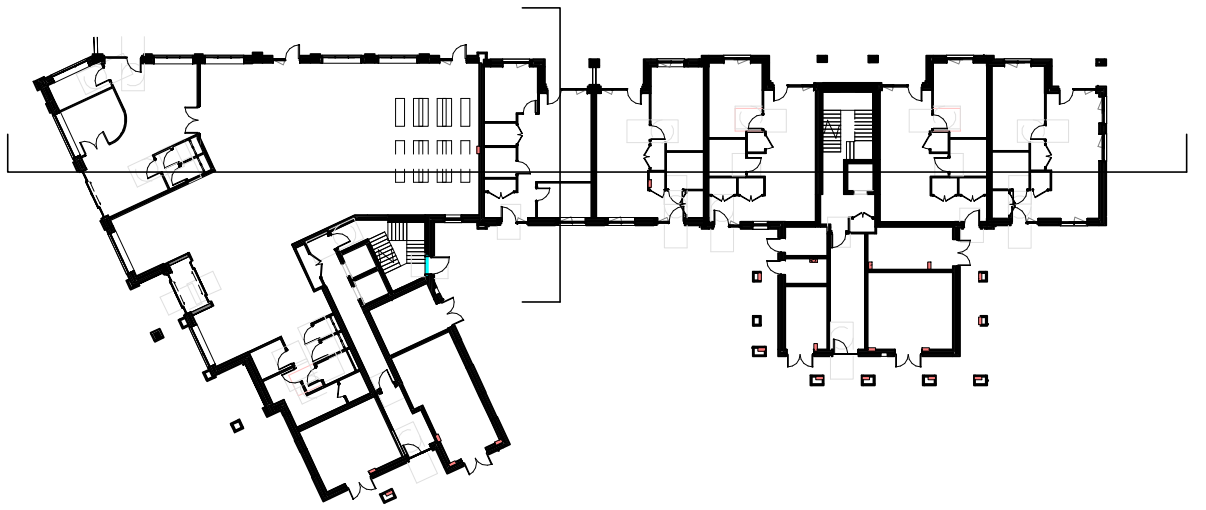

0 1m 5m 10m
Scale: 1:100

drawing title:
M9534- HUN- DR- APL212
VIEWSLEY FORMER POOL SITE
PROPOSED SECTIONS

Issued for **PLANNING**
revision date
B 2023 July
Issued for Planning

revised by
GH

Viewsley Housing and Library Sites

Space One, Hammersmith,
London, W6 0EA

hunters project number:	client project number:	drawn by:	checked by:	scale:
M9534	-	GV	JW	1:100 1 @ A0

All drawings are to be printed in colour.

Use figured dimensions only. All levels and dimensions to be checked on site. This drawing is to be read in conjunction with all other relevant drawings and specifications. Hunters is a trading name of Hunter & Partners Limited. © Hunter & Partners Limited. All rights reserved.

hunters
Space One Beadon Road
London W6 0EA
T 020 8237 8200
mail@hunters.co.uk
www.hunters.co.uk

model ref: C:\Revit Local\M9534-01\Hammersmith\Viewsley\Viewsley Housing and Library Sites.dwg

Revision History
B 2023 July GH Issued for Planning
A 2023 June GH Issued for coordination
Revision Date Revised by