



01 Elevation detail with balcony
1 : 25




02 Balcony Balustrade Detail
1 : 10

Perforated balcony balustrade panel with custom 'leaf' pattern. Polyester powder coating finish. Colour RAL 7004. Surface perforation ratio to be 40% transparent to achieve good balance between providing privacy to occupants and allowing light through and avoid balustrades looking too 'heavy' on the facades.

Colour, pattern and transparency to be approved by LPA.

Balustrade panel to extend down to cover balcony slab edge

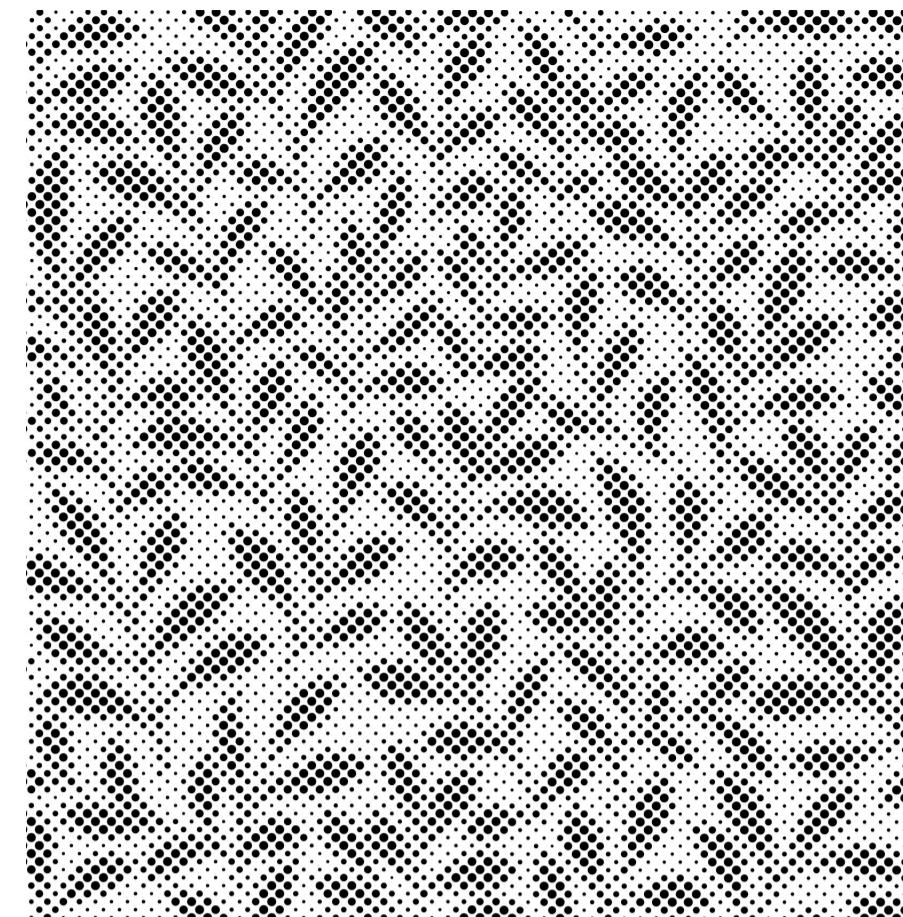

Pixelated pattern used to produce planning drawings / CGI-s.



Examples of similar application



Examples of similar application

Image credit to: <https://balconies.global/our-product/balustrading/perforated-balustrades/>
Images used to demonstrate application on completed examples, not to specify manufacturer.

03 Balustrade Design Intent

0 0.5m 1m 2m
Scale: 1:25

drawing title: M9534- APL500		Space One, Hammersmith, London, W6 0EA		
		client project number:	drawn by	checked by
		-	Author	Checker As indicated
		© AT		
Yiewsley Housing and Library Sites				
Falling Lane Balcony Details				
All drawings are to be printed in colour.				
Use figure dimensions only. All levels and dimensions to be checked on site. This drawing is to be read in conjunction with all other drawings and relevant specifications. Hunters is a trading name of Hunter & Partners Limited. © Hunter & Partners Limited. All rights reserved.				
Issued for		Space One, Broad Road, London W6 0EA mail@hunters.co.uk		
revision date		T 020 8237 8200		
A 2023 September		rights reserved		
Issued for planning		model ref: C-Rewt Local M9534-Falling Lane_Central File-Planning_2023-09-27_detached_g.hori.rvt		
A 2023 September		revised by GH		
Issued for planning				
GH				