



**TOWN AND COUNTRY PLANNING ACT 1990**  
**STOPPING UP OF HIGHWAY**  
**(LAND AT YIEWSLEY LIBRARY, FALLING LANE, YIEWSLEY)**  
**ORDER 2026**

**Made 29 July 2026**

The London Borough of Hillingdon makes this Order in exercise of its powers under section 247 of the Town and Country Planning Act 1990 (“the Act”), and all other powers enabling it in that behalf:

1. The London Borough of Hillingdon authorises the stopping up of an area of the highway described in the Schedule to the Order and shown hatched black between the blue and red lines on the attached Plan, in order to enable development to be carried out in accordance with the planning permission granted under Part III of the Act by the London Borough of Hillingdon on 2 September 2024 under application reference 76795/APP/2023/2503.
2. Where immediately before the date of this Order there is any apparatus of statutory undertakers under, in, on, over, along or across any highway authorised to be stopped up pursuant to this Order then, subject to section 261(4) of the Act those undertakers shall have the same rights as respects that apparatus after that highway is stopped up as they had immediately beforehand.
3. In this Order:  
“Plan” means the plan at appendix 1 marked “Stopping up Plan no. 1/1”, signed by authority of the Director of Planning and Sustainable Growth deposited at the London Borough of Hillingdon

offices at Main Reception, Civic Centre, High Street, Uxbridge UB8 1UW.

4. This Order shall come into force on the date on which notice that it has been made is first published in accordance with section 252(10) of the Act and may be cited as the "Stopping up of Highway (Land at Yiewsley Library, Falling Lane, Yiewsley) Order 2026".

**Dated: 29 July 2026**

A handwritten signature in black ink, appearing to be 'JH' followed by a long horizontal flourish.

**Julia Johnson**  
**Director of Planning and Sustainable Growth**  
On behalf of the LONDON BOROUGH OF HILLINGDON


## **THE SCHEDULE**

### **DESCRIPTION OF HIGHWAY TO BE STOPPED UP**

The highway to be stopped up is an area of land situated at the site known as Land at Yiewsley Library, Falling Lane, Yiewsley in the London Borough of Hillingdon and is more particularly delineated and shown hatched black between the blue and red lines on the Plan.

## **Appendix 1**

### **Plan**

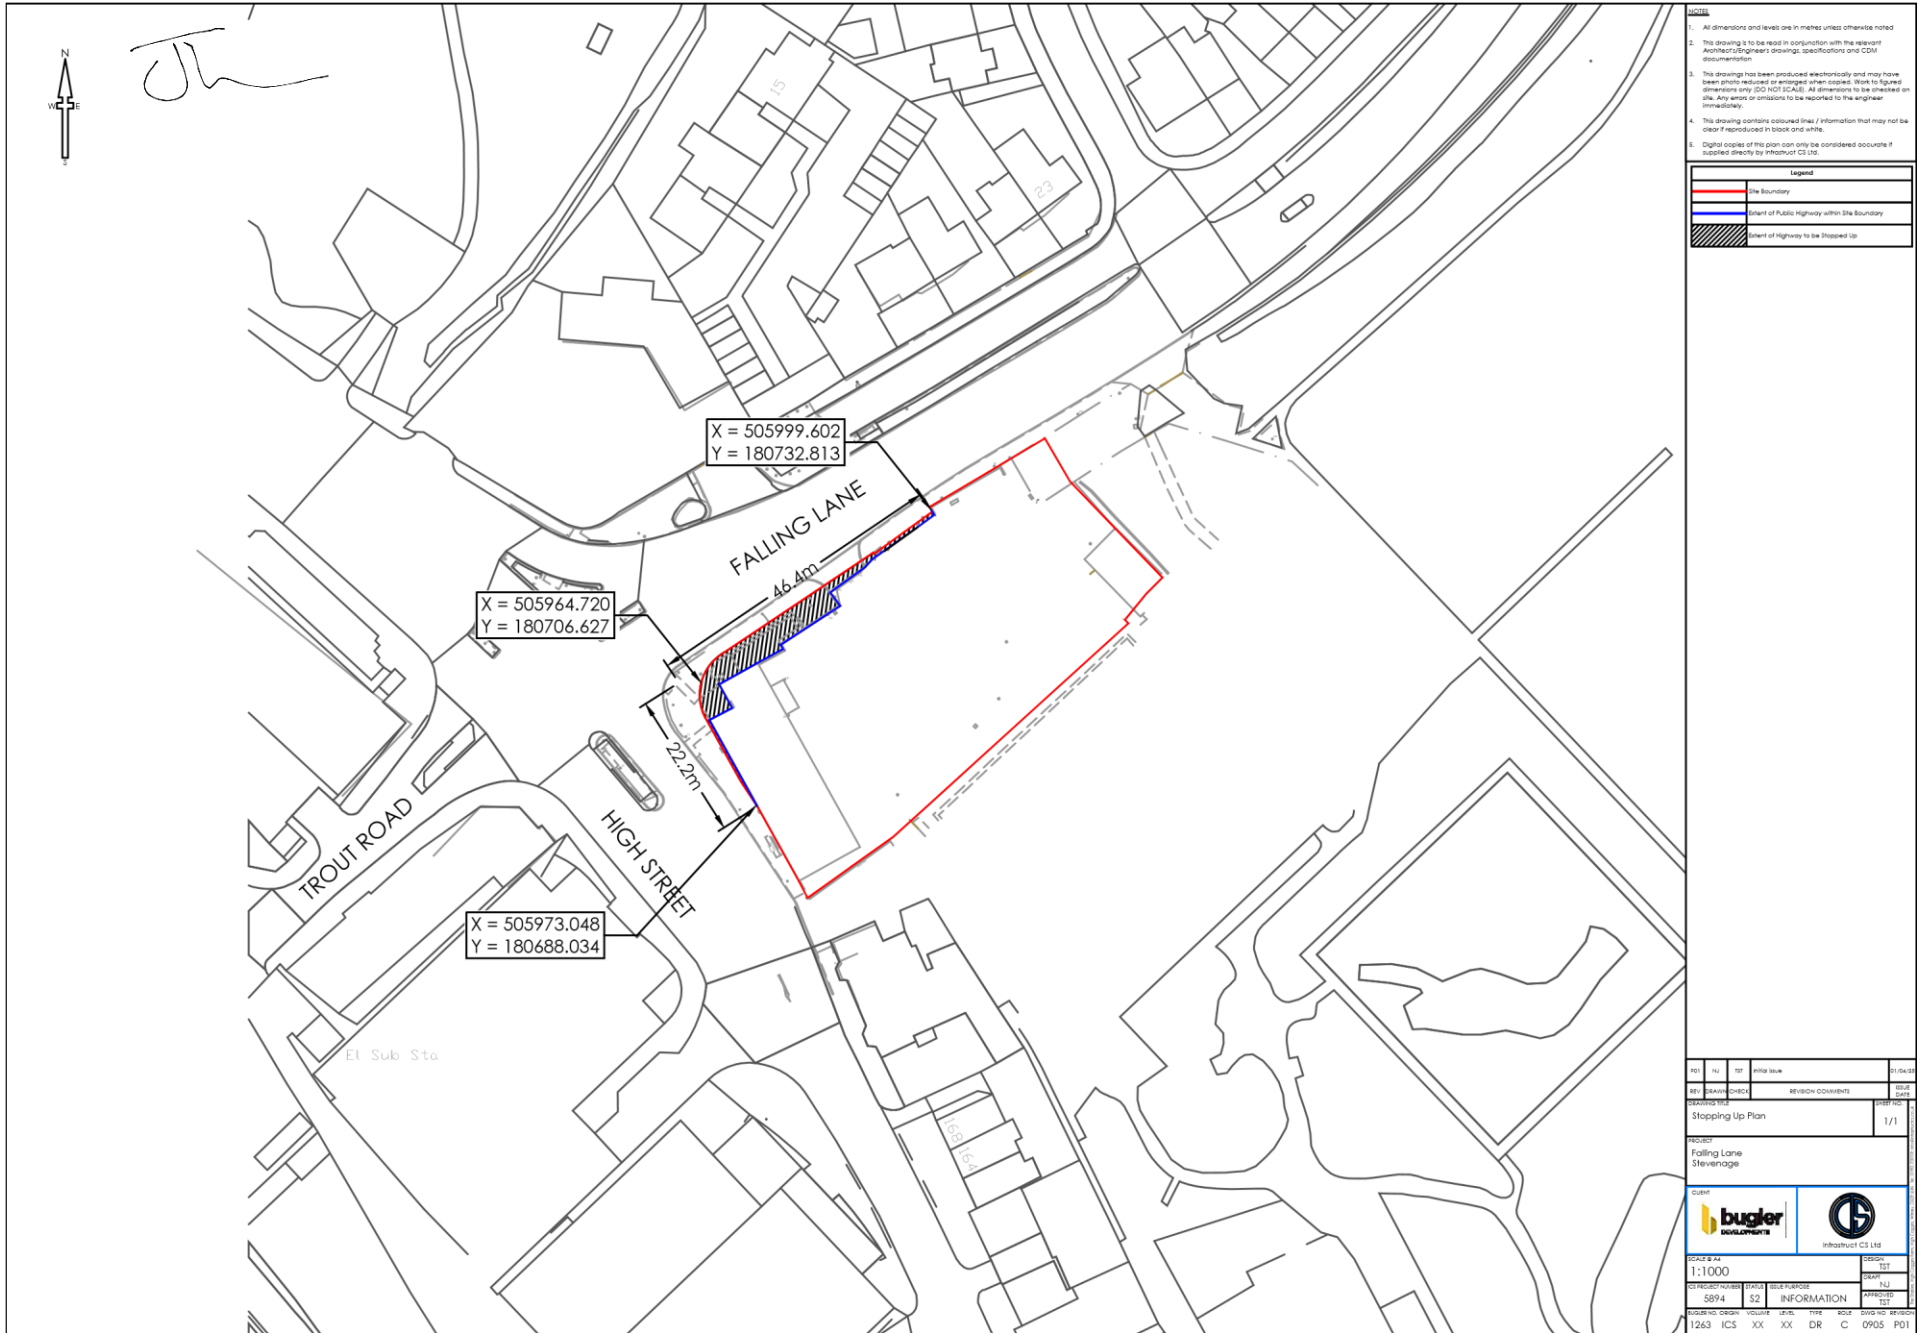

**Notes**

1. All dimensions and levels are in metres unless otherwise noted
2. This drawing is to be read in conjunction with the relevant Architect/Engineer's drawings, specifications and CDW documentation
3. This drawing has been produced electronically and may have been photo reduced or enlarged when copied. Refer to figure dimensions only (DO NOT SCALE). All dimensions to be checked on site. Any errors or omissions to be reported to the engineer immediately.
4. This drawing contains coloured lines / information that may not be clear if reproduced in black and white.
5. Digital copies of this plan can only be considered accurate if supplied directly by Infrastuct C3 Ltd.

**Legend**

- Site Boundary
- Extent of Public Highway within Site Boundary
- Extent of Highway to be Proposed

| REV | NO | DATE     | BY | CHKD | REVISION COMMENTS | DATE |
|-----|----|----------|----|------|-------------------|------|
| 1   | 1  | 21/04/20 |    |      |                   |      |

DRAWING TITLE: Stopping Up Plan

PROJECT: Falling Lane Stevenage

CUSTOMER: **bugler** DEVELOPMENTS

INFRASCT C3 LTD

SCALE: 1:1000

DESIGN: JT

DRAWN: NJ

| NO   | DESCRIPTION | STATUS      | DATE | BY | CHKD | REVISION COMMENTS |
|------|-------------|-------------|------|----|------|-------------------|
| 5894 | S2          | INFORMATION |      |    |      |                   |

| REVISION | ORIGIN | DATE | BY | CHKD | REVISION COMMENTS |
|----------|--------|------|----|------|-------------------|
| 1263     | ICS    | XX   | XX | DR   | C 0905 P01        |