


Roof and Terrace Planting Schedule							
Conifers							
Species Name	Height	Pot Size	Specification	Density	No.	Area	Length
Picea abies 'Little Gem'	20-30cm	3L	Bushy, C	6/m²	65	11.49m²	
Pinus mugo 'Mops'	30-40cm	1.5L	Bushy, C	Counted	4		
Total						11.49m²	
Shrubs							
Species Name	Height	Pot Size	Specification	Density	No.		
Ceanothus 'Blue Mound'		3L	Branched, 5 brks, C	6/m²	65		
Cytisus praecox 'Albus'	60-80cm	1.5L	Bushy, 3 brks, C	Counted	4		
Paroskia 'Blue Spire'	30-40cm	3L	Bushy, 3 brks, C	6/m²	48		
Rosmarinus officinalis 'Prostratus'		3L	Bushy, 4 brks, C	6/m²	62		
Salvia officinalis 'Purpurascens'	25-30cm	3L	Bushy, C	6/m²	20		
Tamix ramosissima 'Pink Cascade'	80-100cm	25-35L	Branched, 7 brks, C	Counted	1		
Herbaceous							
Species Name	Height	Pot Size	Specification	Density	No.		
Bergenia 'Bressingham White'		2L	Full Pot	6/m²	17		
Echinops ritro 'Veitch's Blue'		3L	Full Pot	6/m²	20		
Erigeron karvinskianus		2L	Full Pot	6/m²	62		
Phlox russelliana		3L	Full Pot	6/m²	20		
Ferns							
Species Name	Height	Pot Size	Specification	Density	No.		
Polypodium vulgare		2L	Full Pot	6/m²	17		

Grasses					
Species Name	Height	Pot Size	Specification	Density	No.
Calamagrostis acutiflora 'Karl Foerster'		3L	Full Pot	6/m²	48
Festuca amethystina		2L	Full Pot	6/m²	20
Helictotrichon sempervirens		3L	Full Pot	6/m²	20
Miscanthus sinensis 'Ferner Osten'		3L	Full Pot	6/m²	20

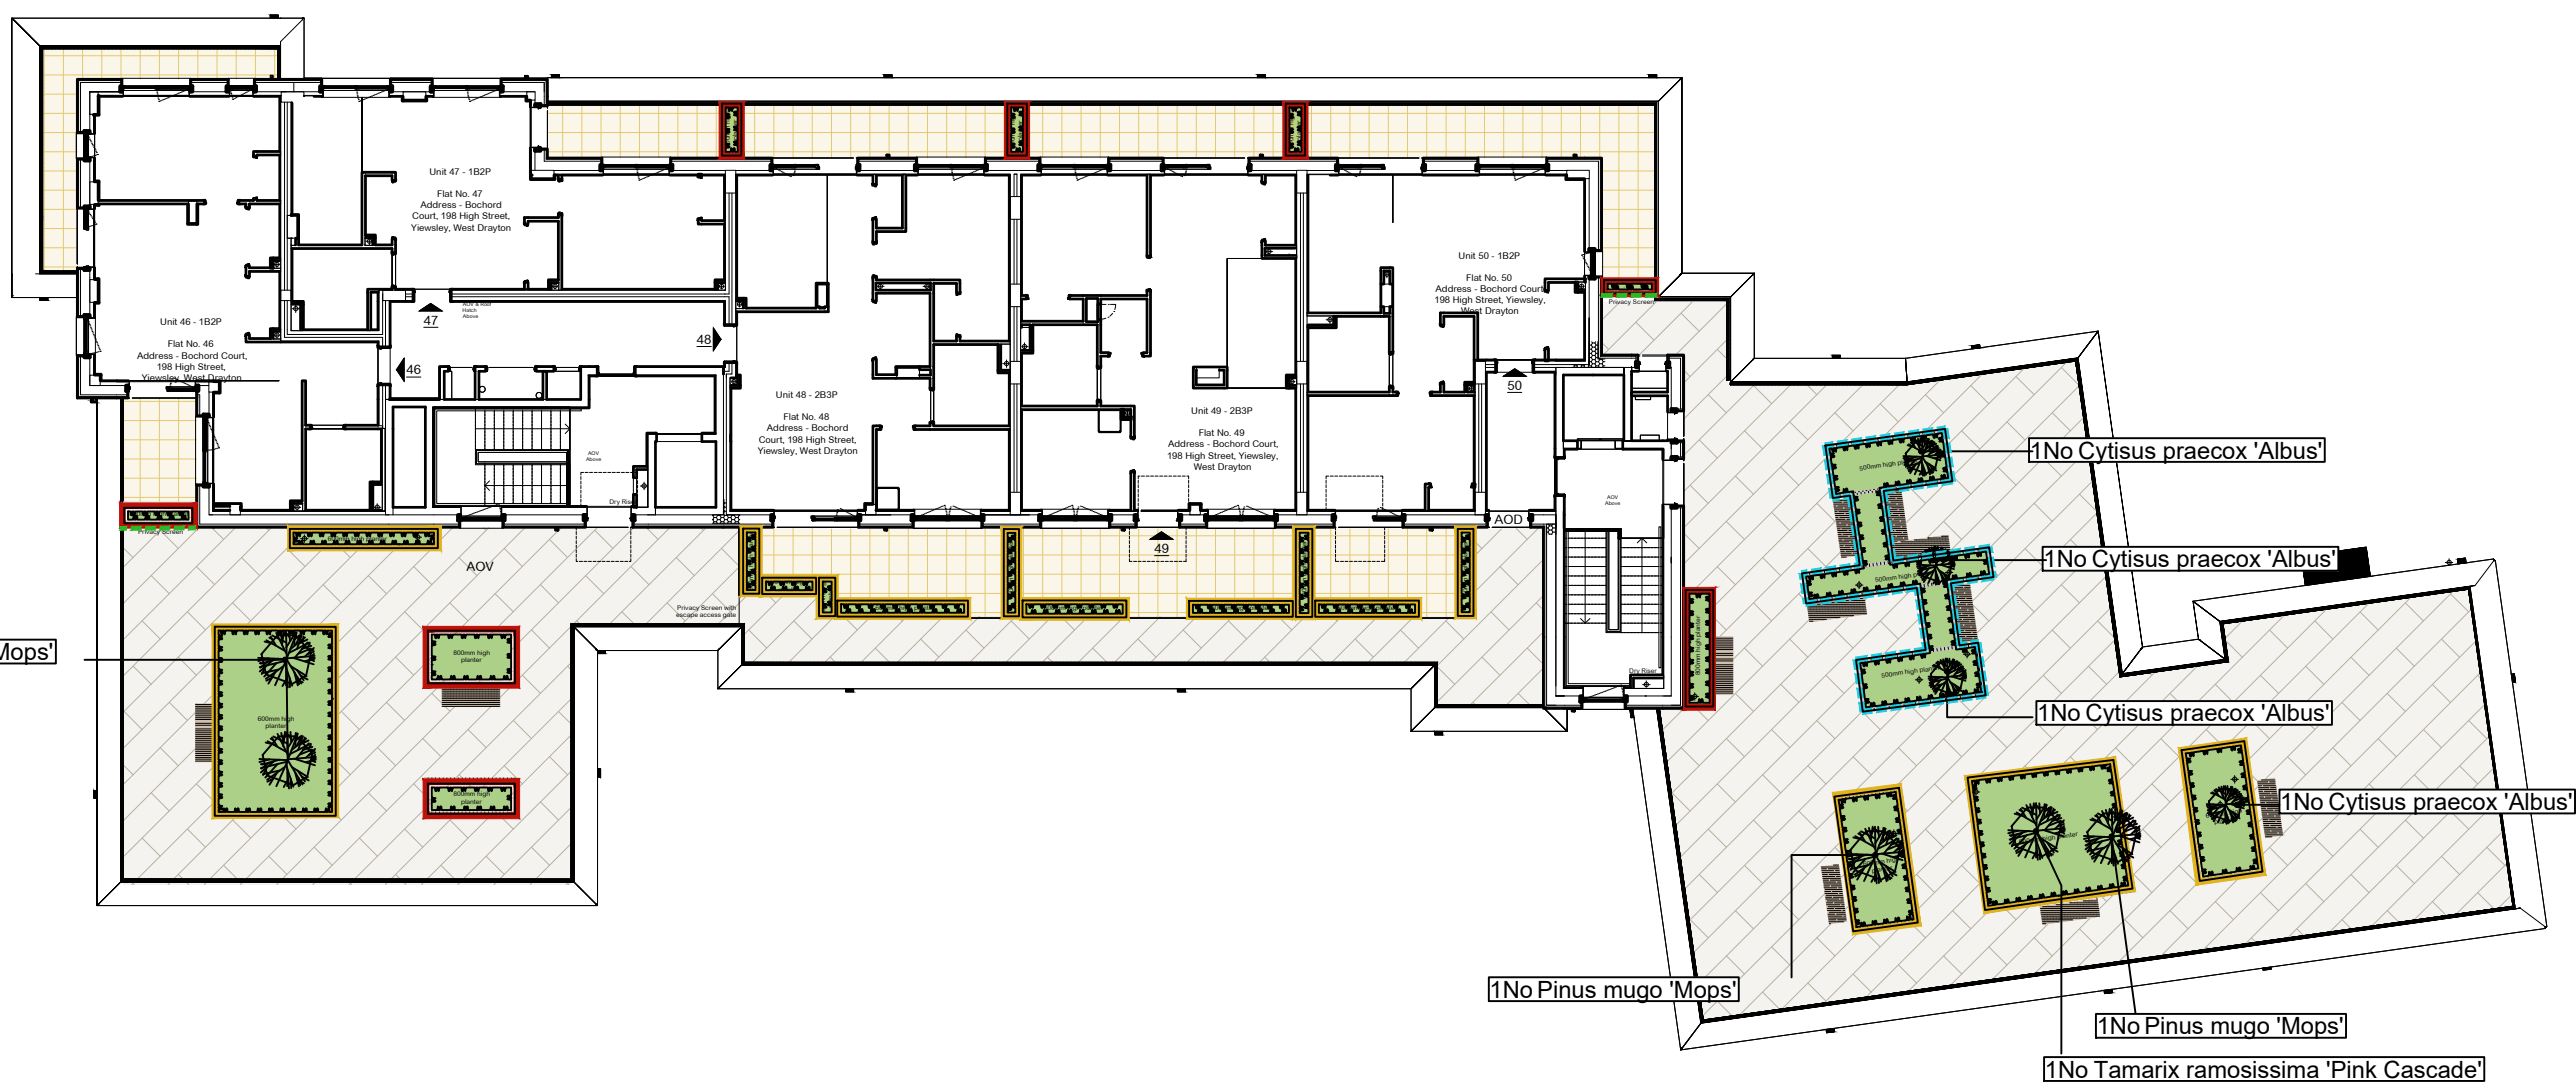


Third Floor Plan



Fourth Floor Plan

Landscape Legend

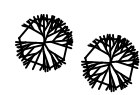


Proposed specimen shrub planting to receive short angular staking with expandable tree ties. Irrigation tubing to root systems.




Proposed decorative mix planting to be planted in groups of 3-5-7no. of each species into weed suppressant membrane with irrigation reservoir and tubing, such as Mona irrigation watering system, and to receive 100mm gravel mulch after planting.

See planting schedule on sheet 2

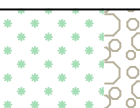

Proposed BauderGREEN SB, sedum blanket, installed above BauderGREEN SUB-EM UK extensive substrate or similar. Gravel mulch to boundaries with location shown indicatively.

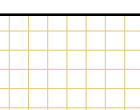

Residential Private Balcony: Yorktone Pedestal concrete paving slabs 450x450x40mm in Buff from Brett or similar. Laid in stack bond with pedestal system in line with engineer's details such as Dreen Fixed Plate Pedestal System from Brett.




Shared Terrace: Eden Slate Porcelain Pedestal concrete paving slabs 1000x500x20mm in Clouded Sky from Brett or similar. Laid in stretcher bond with pedestal system in line with engineer's details.

Planters/ Furniture/ Screens

500



Straight Raised Timber Planter Edge, RAL to match architectural elements. 500mm total height from adjacent paved floor level. Installation as per manufacturers and architects recommendations. Stapel edging as supplied by Logic Manufactured Bespoke or similar.

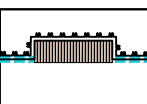

Timber low profile integrated timber seating, to planter edge. Linear, product code S162, as supplied by Logic Manufactured Bespoke or similar.

600




Straight Raised Metal Planter Edge, metal powder coated, RAL to match architectural elements. 600mm total height from adjacent paved floor level. Installation as per manufacturers and architects recommendations. Stapel edging as supplied by Logic Manufactured Bespoke or similar.


800



Vertical Timber Clad, Straight Raised Metal Planter Edge, metal powder coated, RAL to match architectural elements. Class 2 UK grown sustainable timber. 800mm total height from adjacent paved floor level.

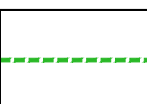


Terrace screens to be Iroko hardwood or similar approved equivalent sustainable source and shall be natural finish comprising 150 x 40mm vertical posts at 200mm centres fixed at terrace and bottom with steel plates or ensuring suitable privacy full height. The Contractor shall allow for horizontal stabilising stainless steel rods at given centres. All timber shall have capped ends.

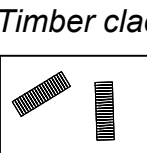

Timber cladding to planter subject to fire safety review

Boston 3 person Seat Length 1.9m, width 605mm, steel frame a wooden slats. Product Code BOS B6, as supplied by Furnitubes, or similar. RAL plastic coating 7001 Grey

Lighting to specialists design and not included on the landscape proposals

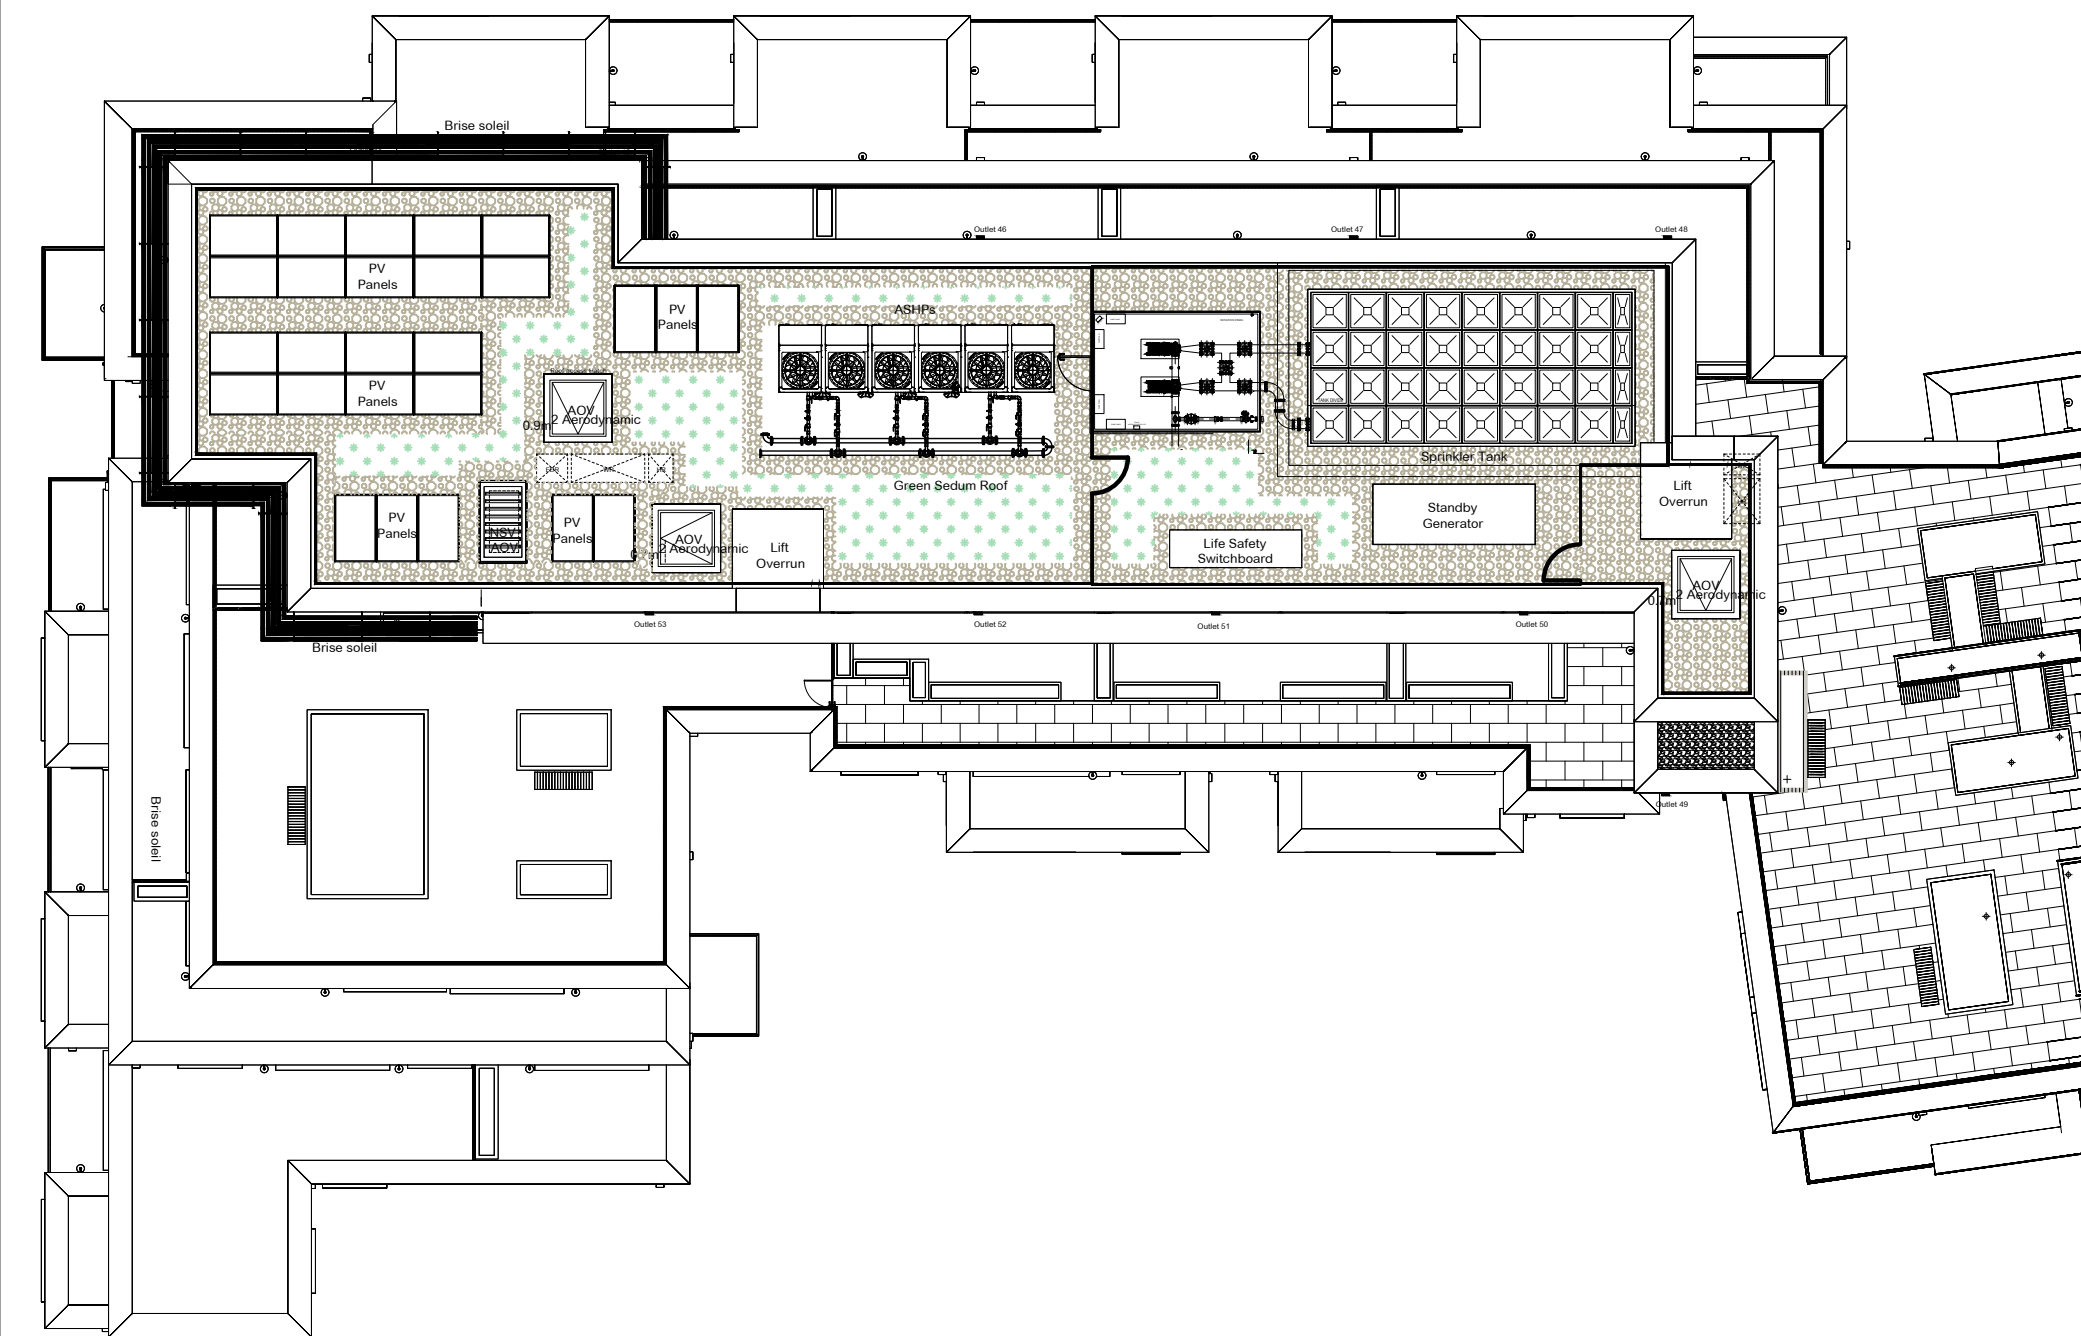

Roof Plan

