



Note: This Drawing is for planning purpose and should not be used for construction.  
All dimensions should be confirmed on site and any deviation should be reported back to designer.

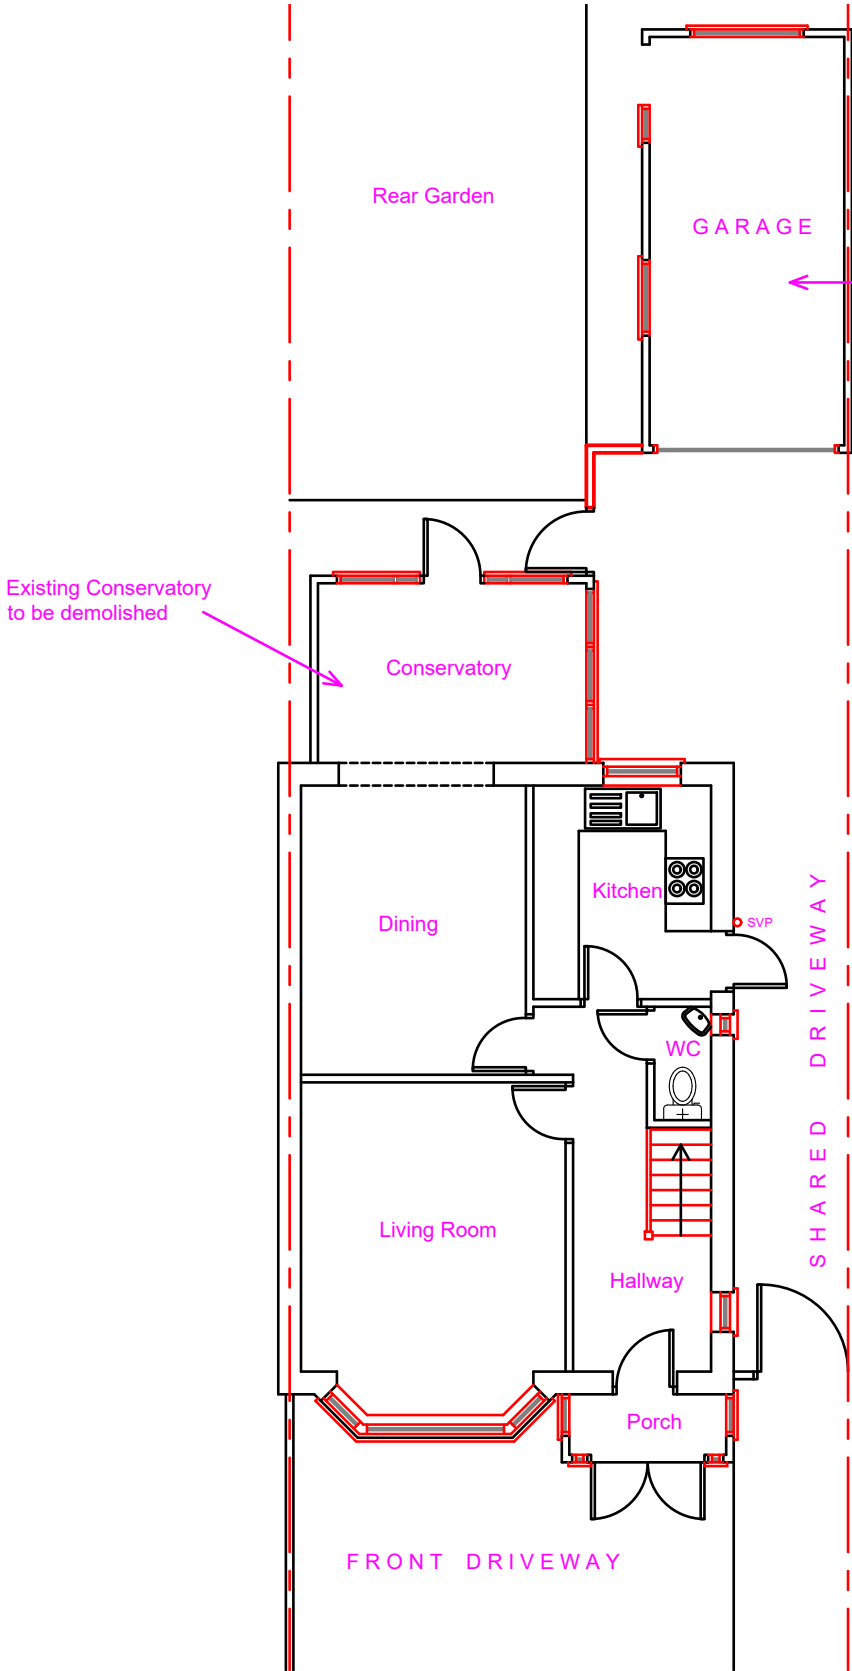

Existing Ground Floor

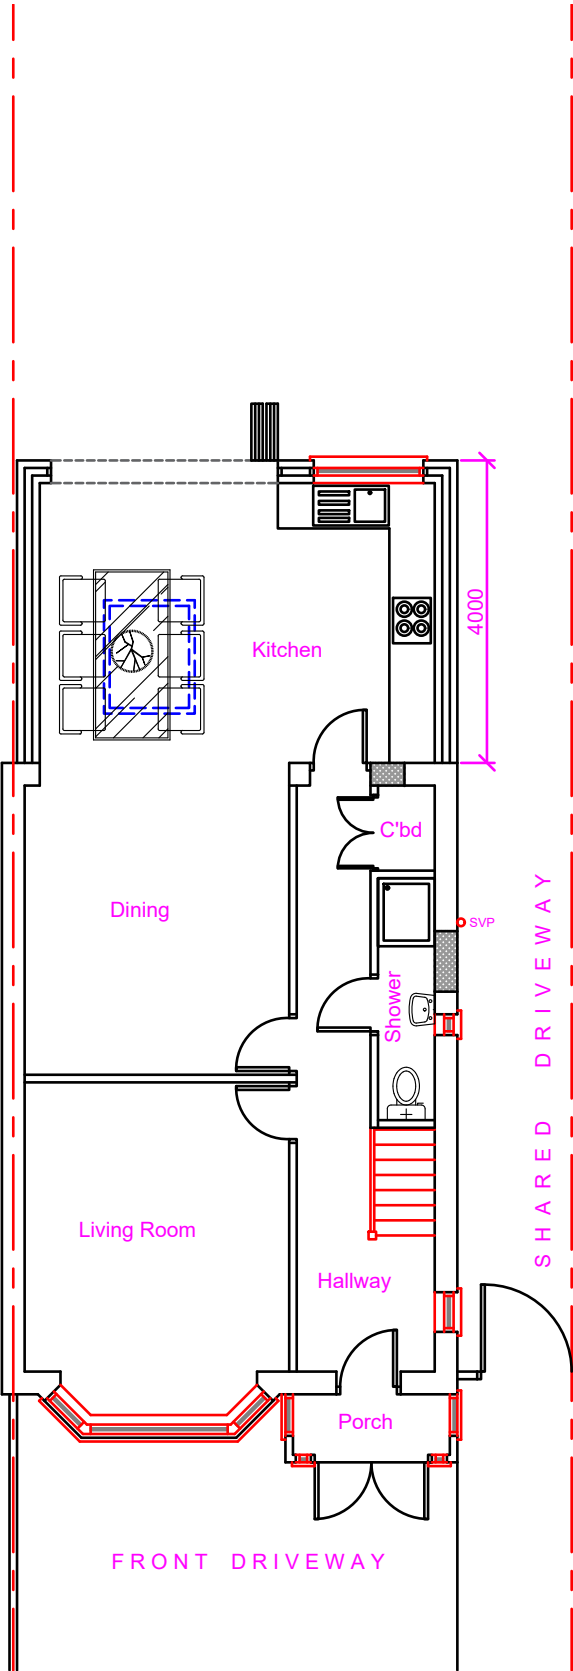

Proposed Ground Floor

**Proposed Development:**

Single Storey Rear Extension

**Site Address:**

58 Blacklands Drive  
Hayes  
UB4 8EX

**Revisions:**

| Rev | Date       | Description |
|-----|------------|-------------|
| A   | 30/06/2023 |             |
|     |            |             |
|     |            |             |
|     |            |             |


**Drawing Description:**

Existing & Proposed Floor Layouts

**Drawing No:**

ART/2023/RE58BD/ELPL

Scale: 1:100  
Paper Size: A3  
Sheet No: 1 of 4

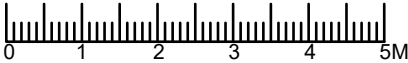

ART CONSULTANTS (UK) LTD  
113 LONG LANE  
STANWELL  
TW19 7AL  
M:07960071377  
E: ARTCONSULTANTSUK@GMAIL.COM