
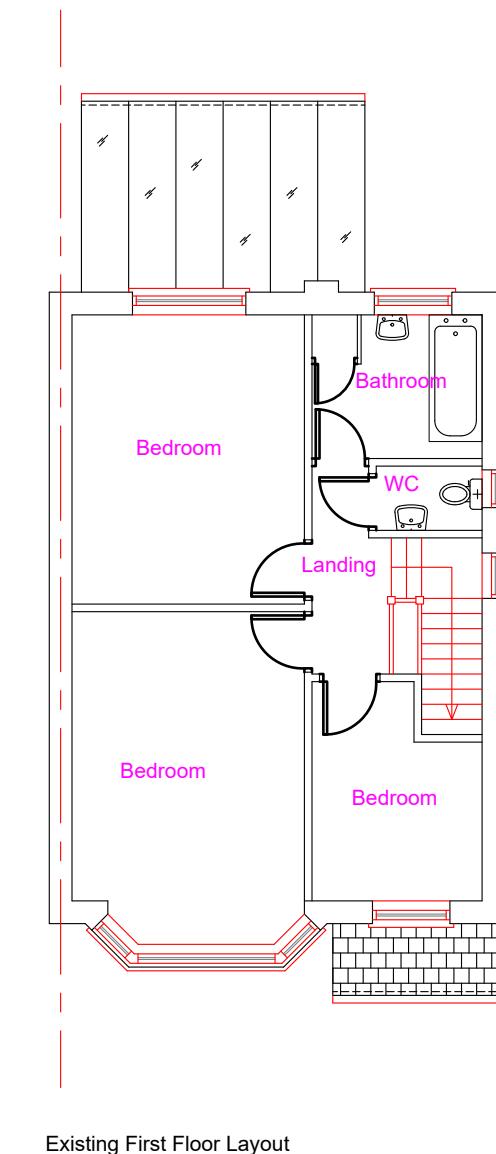


Note: This Drawing is for planning purpose and should not be used for construction.  
All dimensions should be confirmed on site and any deviation should be reported back to designer.

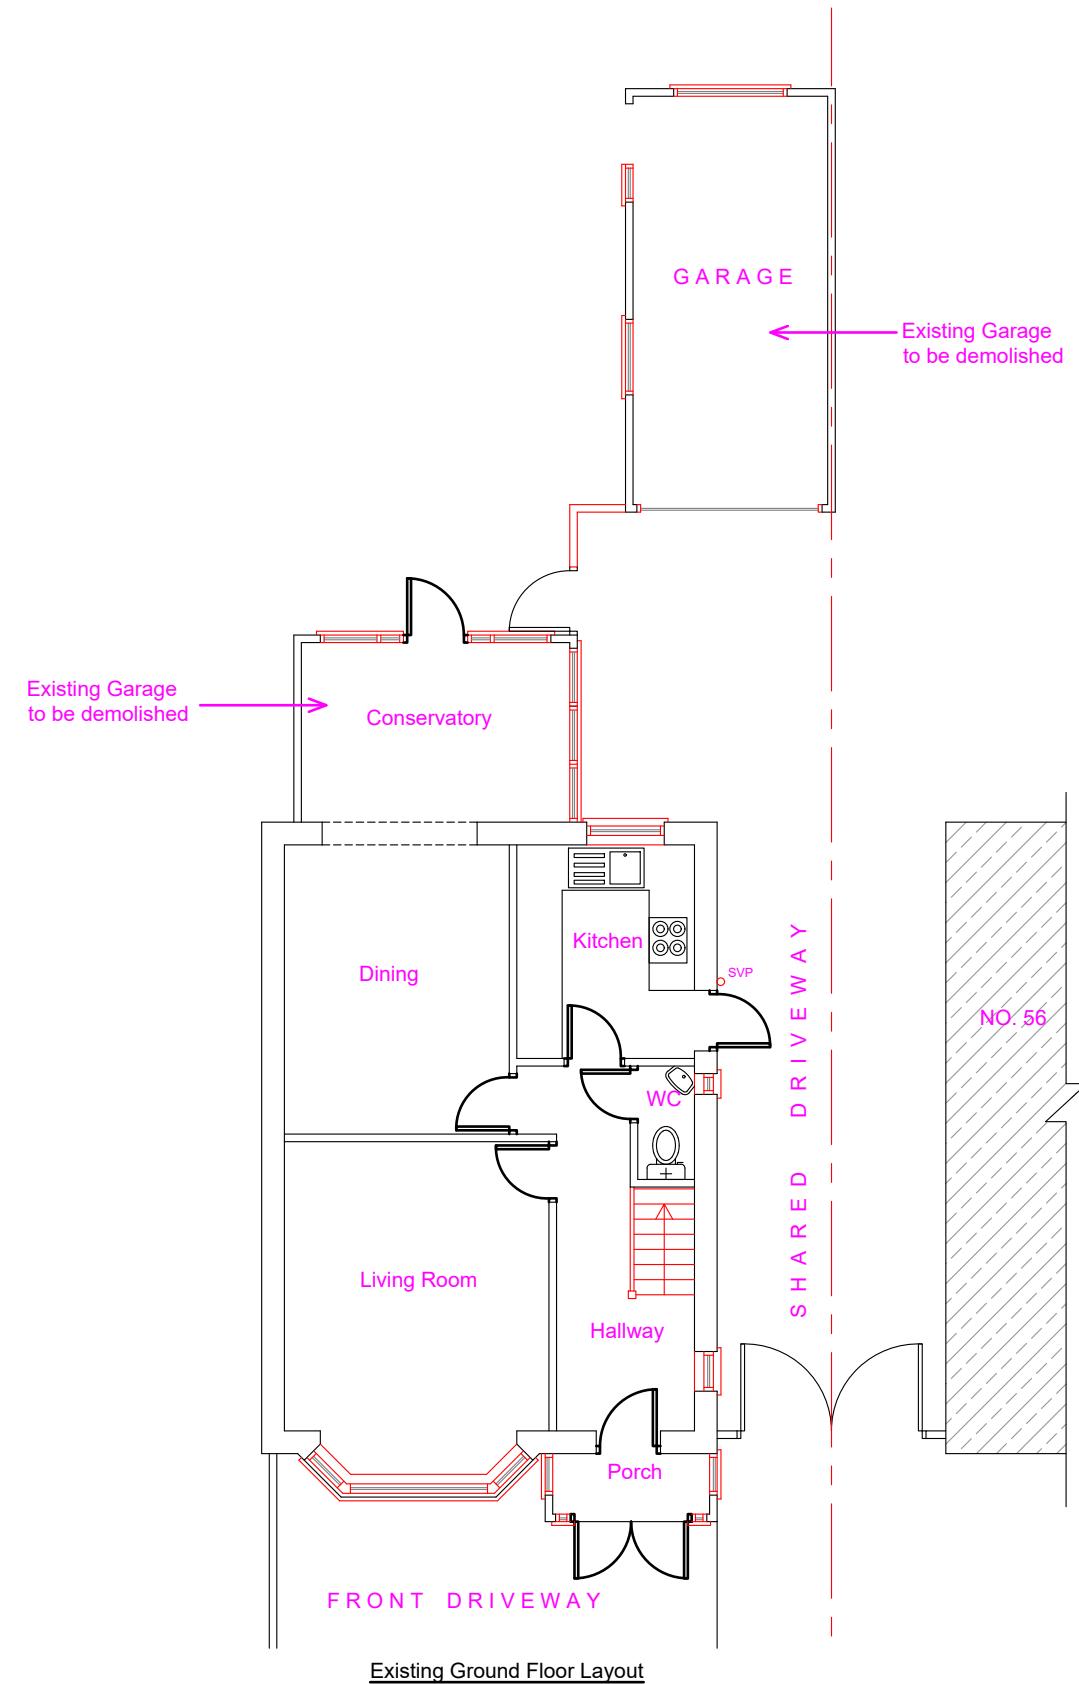

<b>Proposed Development:</b> Single storey rear and first floor part rear extensions	<b>Site Address:</b> 58 Blacklands Drive Hayes UB4 8EX	<b>Revisions:</b> Rev Date Description A 09/09/2023	<b>Drawing Description:</b> Existing Floor Layouts <b>Drawing No:</b> ART/2023/EXT58BD/EL	Scale: 1:100 Paper Size: A3 Sheet No: 1 of 6	ART CONSULTANTS (UK) LTD 113 LONG LANE STANWELL TW19 7AL M:07960071377 E: ARTCONSULTANTSUK@GMAIL.COM
---	---	---	--	--	---