



Note:
1) 4m Single storey rear extension has been approved with
planning ref: 76811/APP/2023/2102

Note: This Drawing is for planning purpose and should not be used
for construction.
All dimensions should be confirmed on site and any deviation should
be reported back to designer.

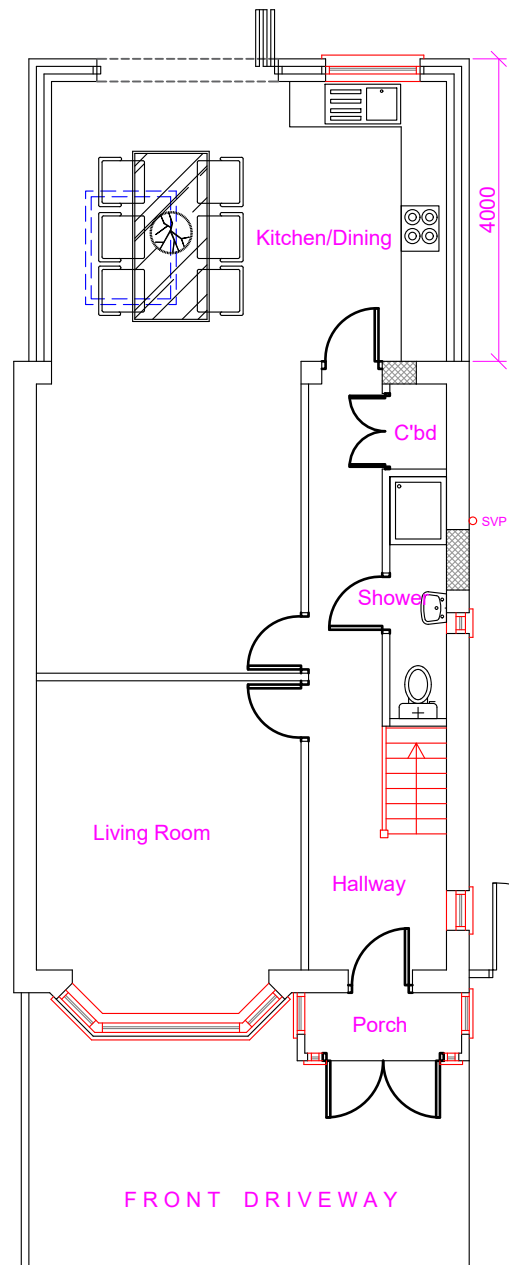

Proposed Ground Floor Layout

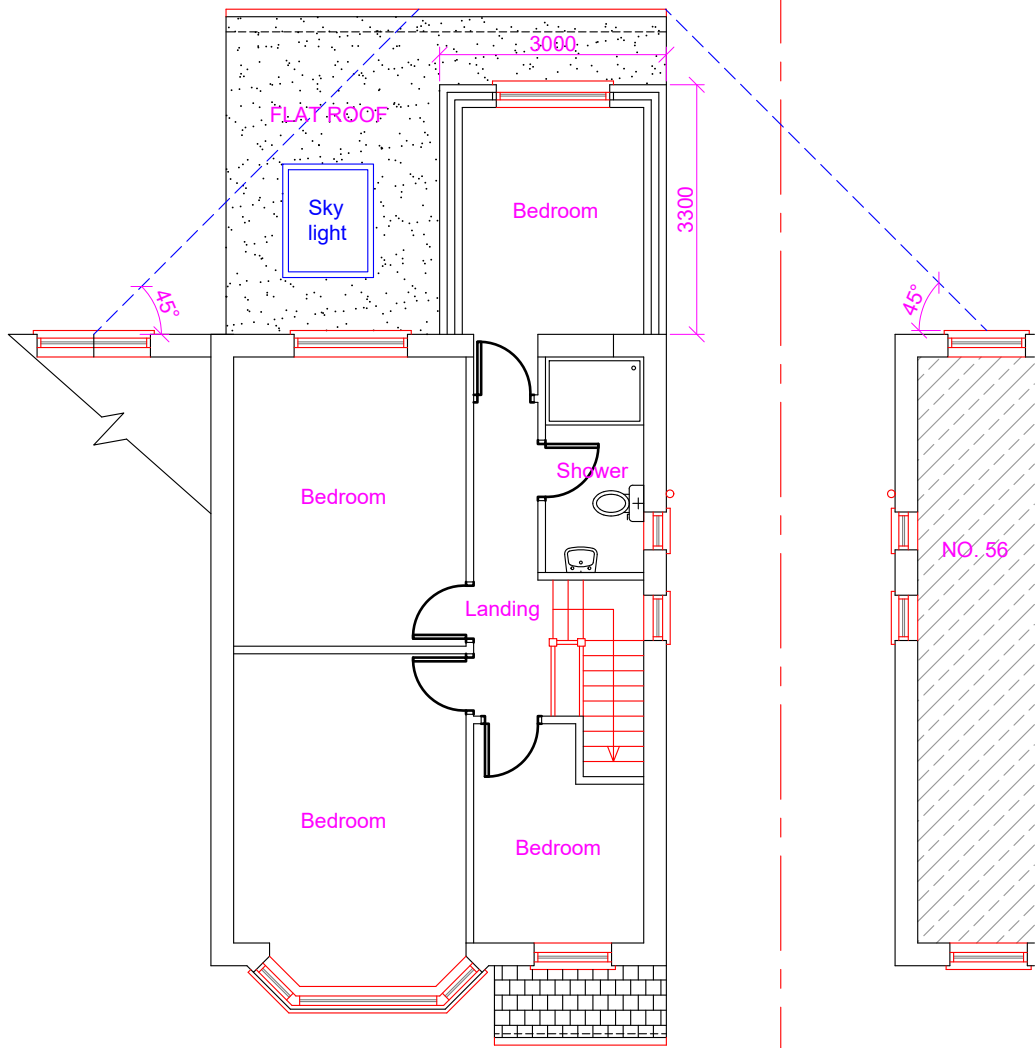

Proposed First Floor Layout

Proposed Development:
Single storey rear and first
floor part rear extensions

Site Address:
58 Blacklands Drive
Hayes
UB4 8EX


Revisions:

Rev	Date	Description
A	09/08/2023	

Drawing Description:
Proposed Floor Layouts

Drawing No:
ART/2023/FFRE58BD/PL

Scale: 1:100
Paper Size: A3
Sheet No: 2 of 6

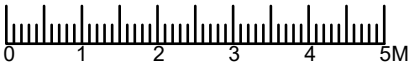

ART CONSULTANTS (UK) LTD
113 LONG LANE
STANWELL
TW19 7AL
M:07960071377
E: ARTCONSULTANTSUK@GMAIL.COM