


Location Plan: 30 High Street, Ruislip (1:250)

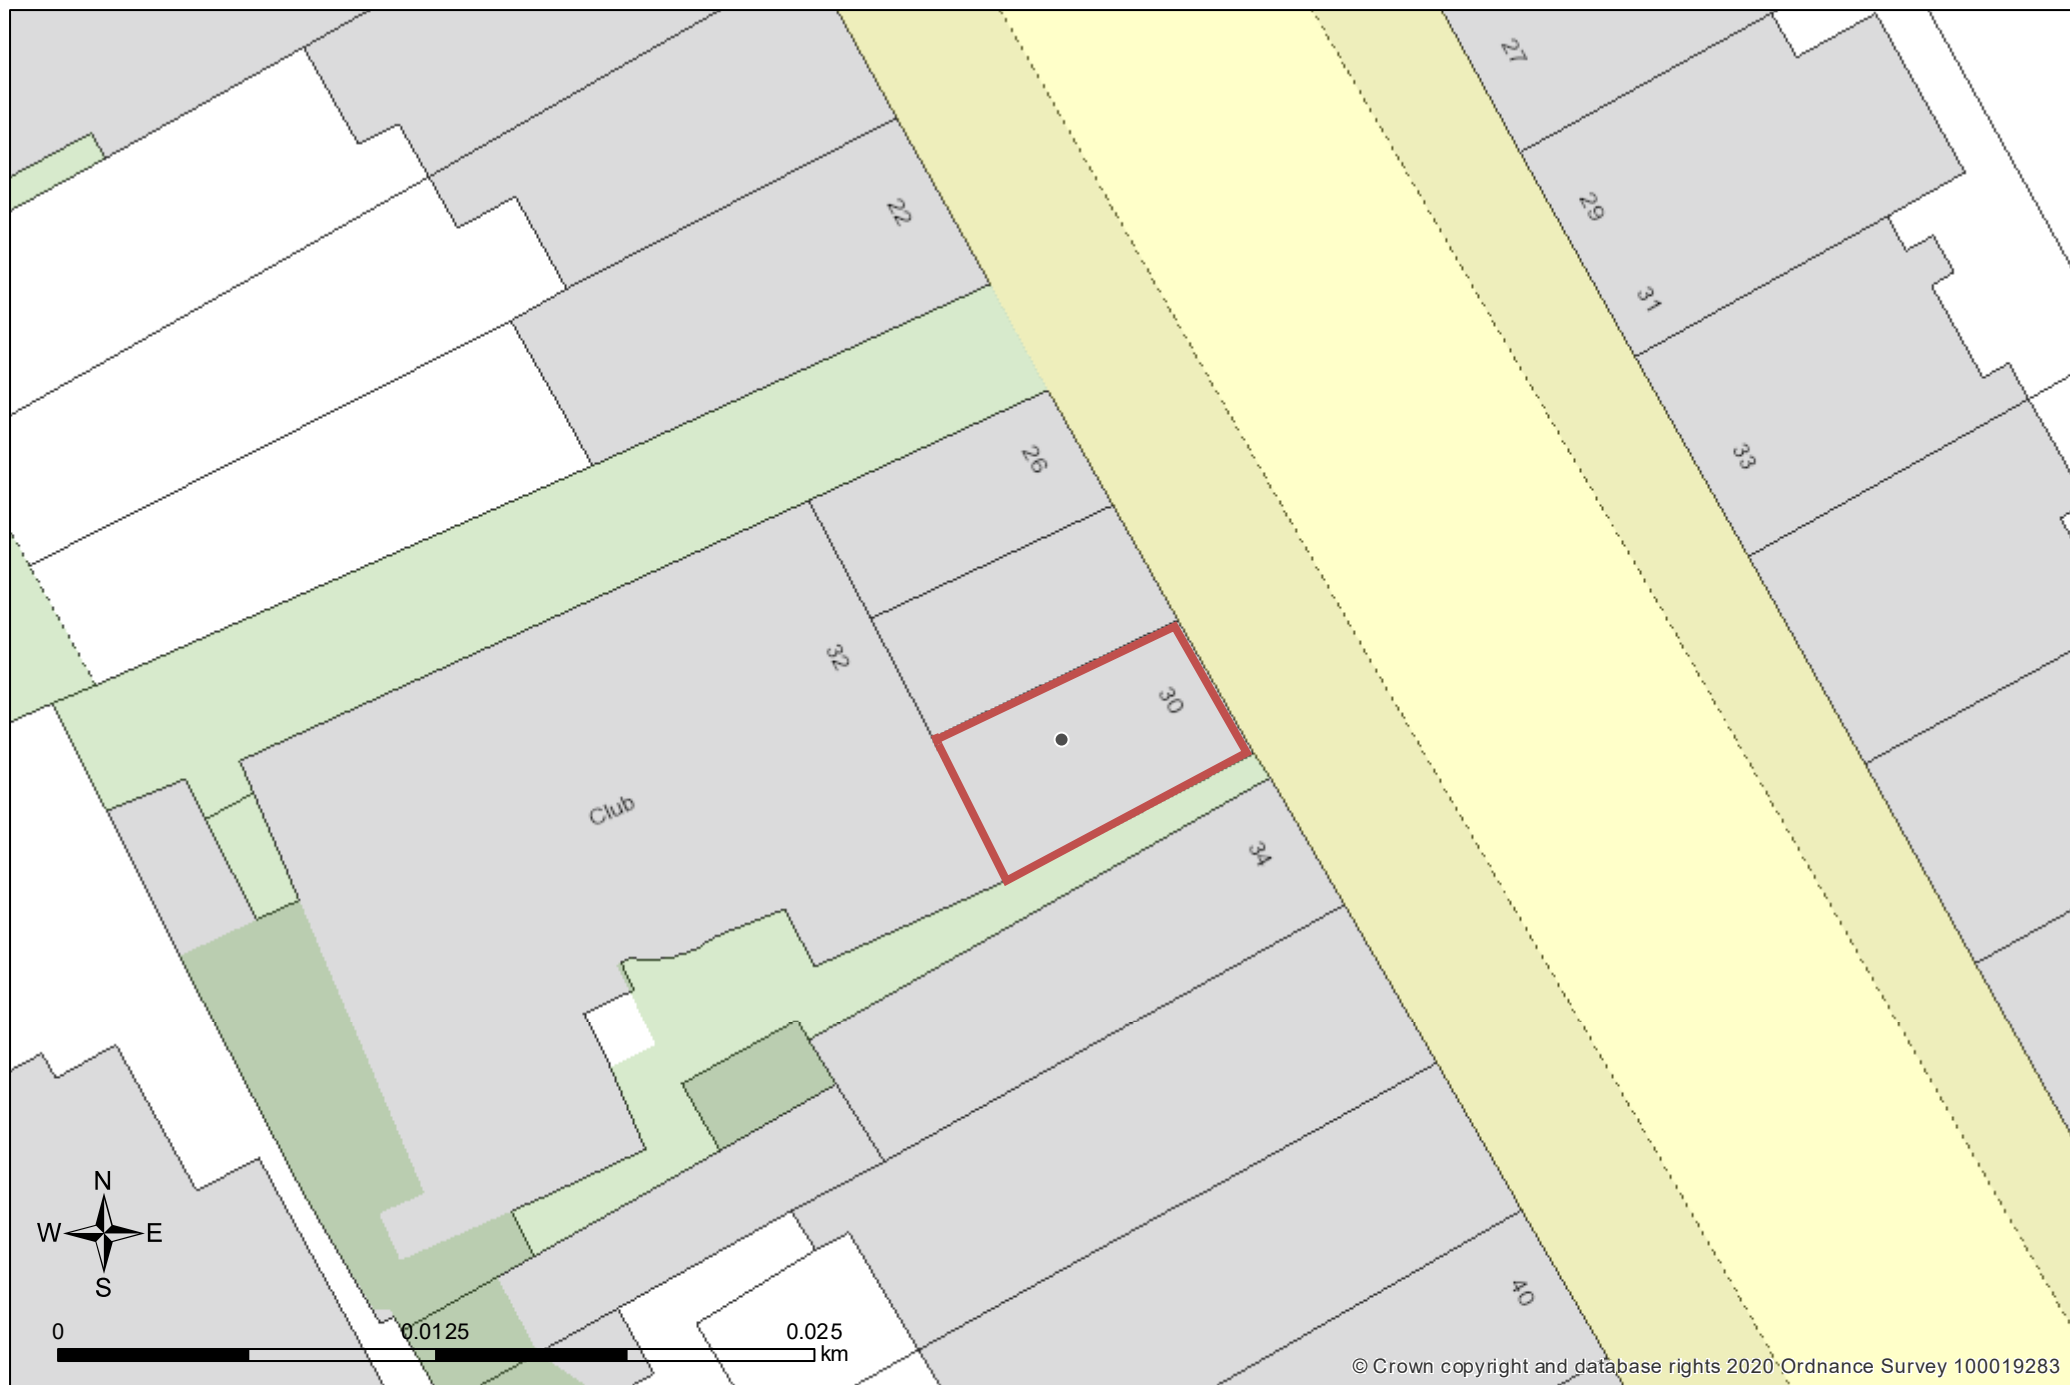

© Crown copyright and database rights 2020 Ordnance Survey 100019283

Map Notes

© Crown copyright and database rights 2021 Ordnance Survey 100019283