
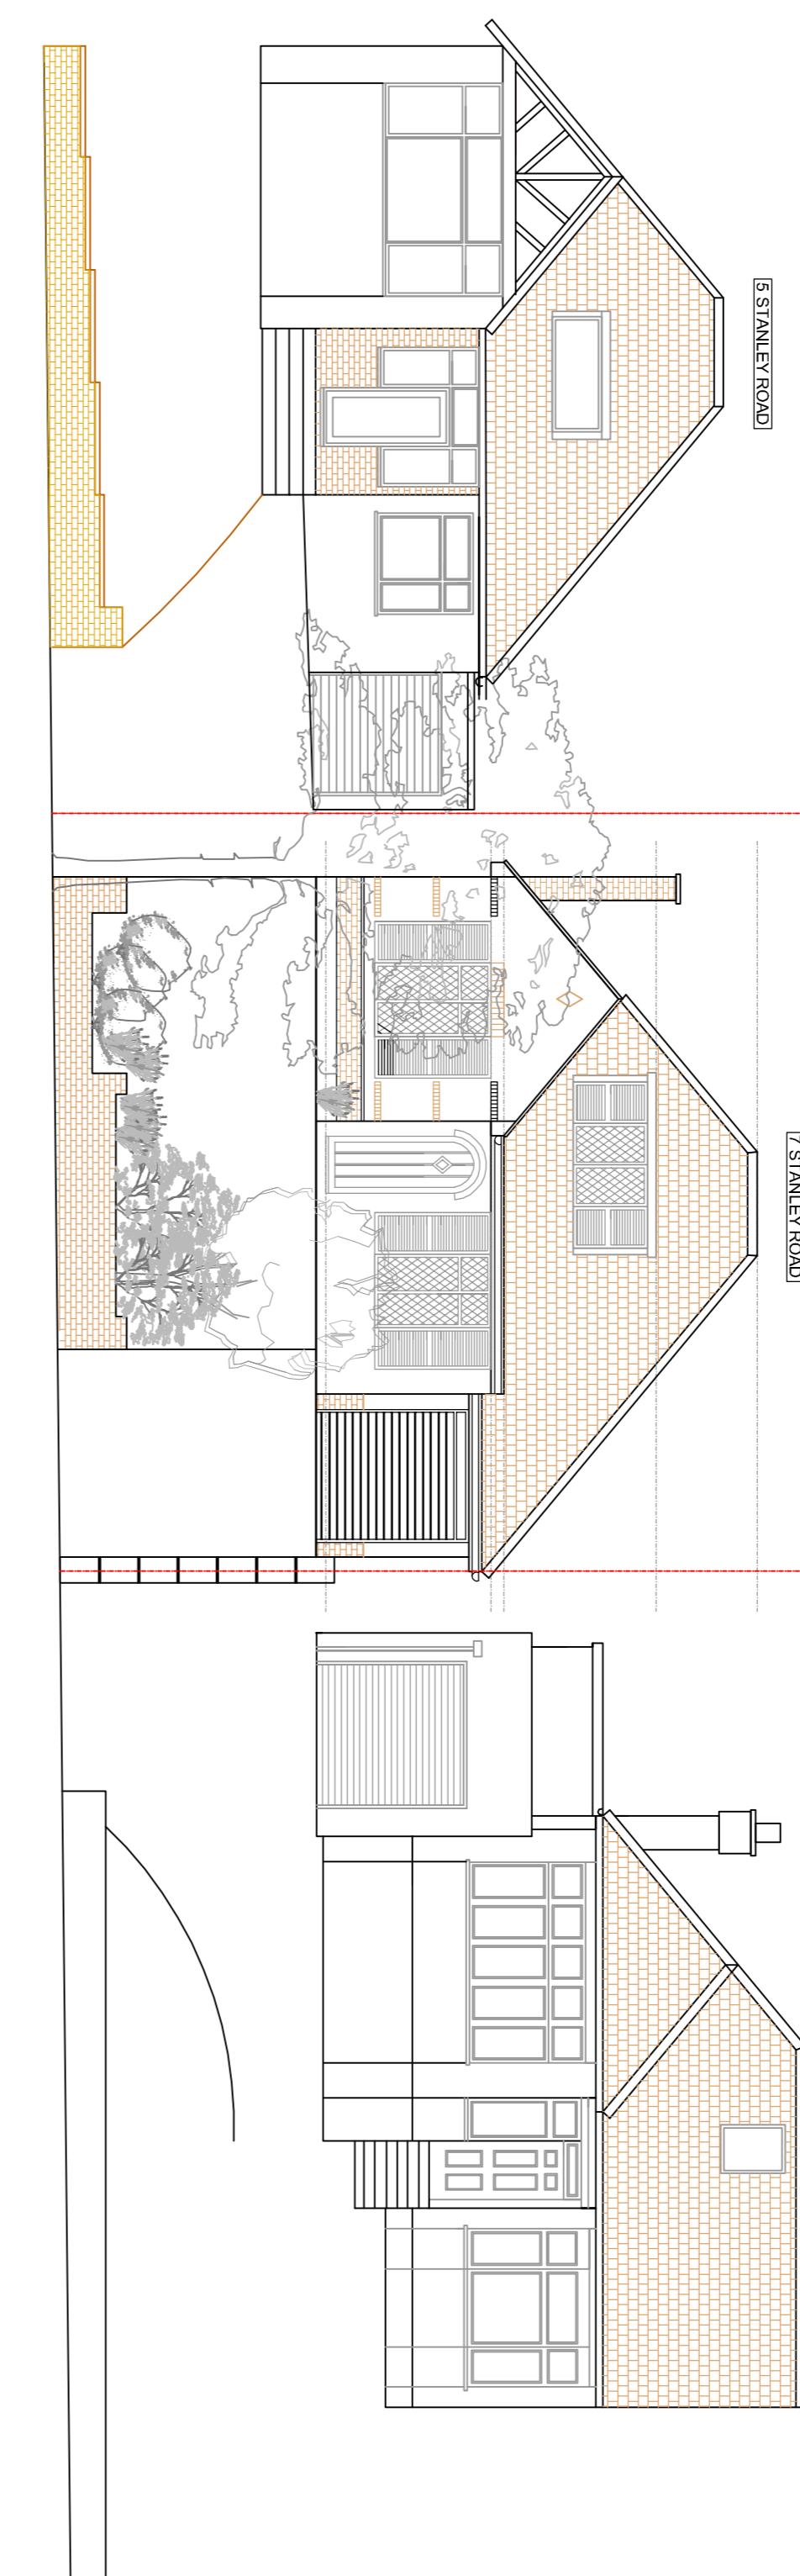



PROPOSED STREET SCENE ELEVATION

SCALE BAR 1:100 @ A1

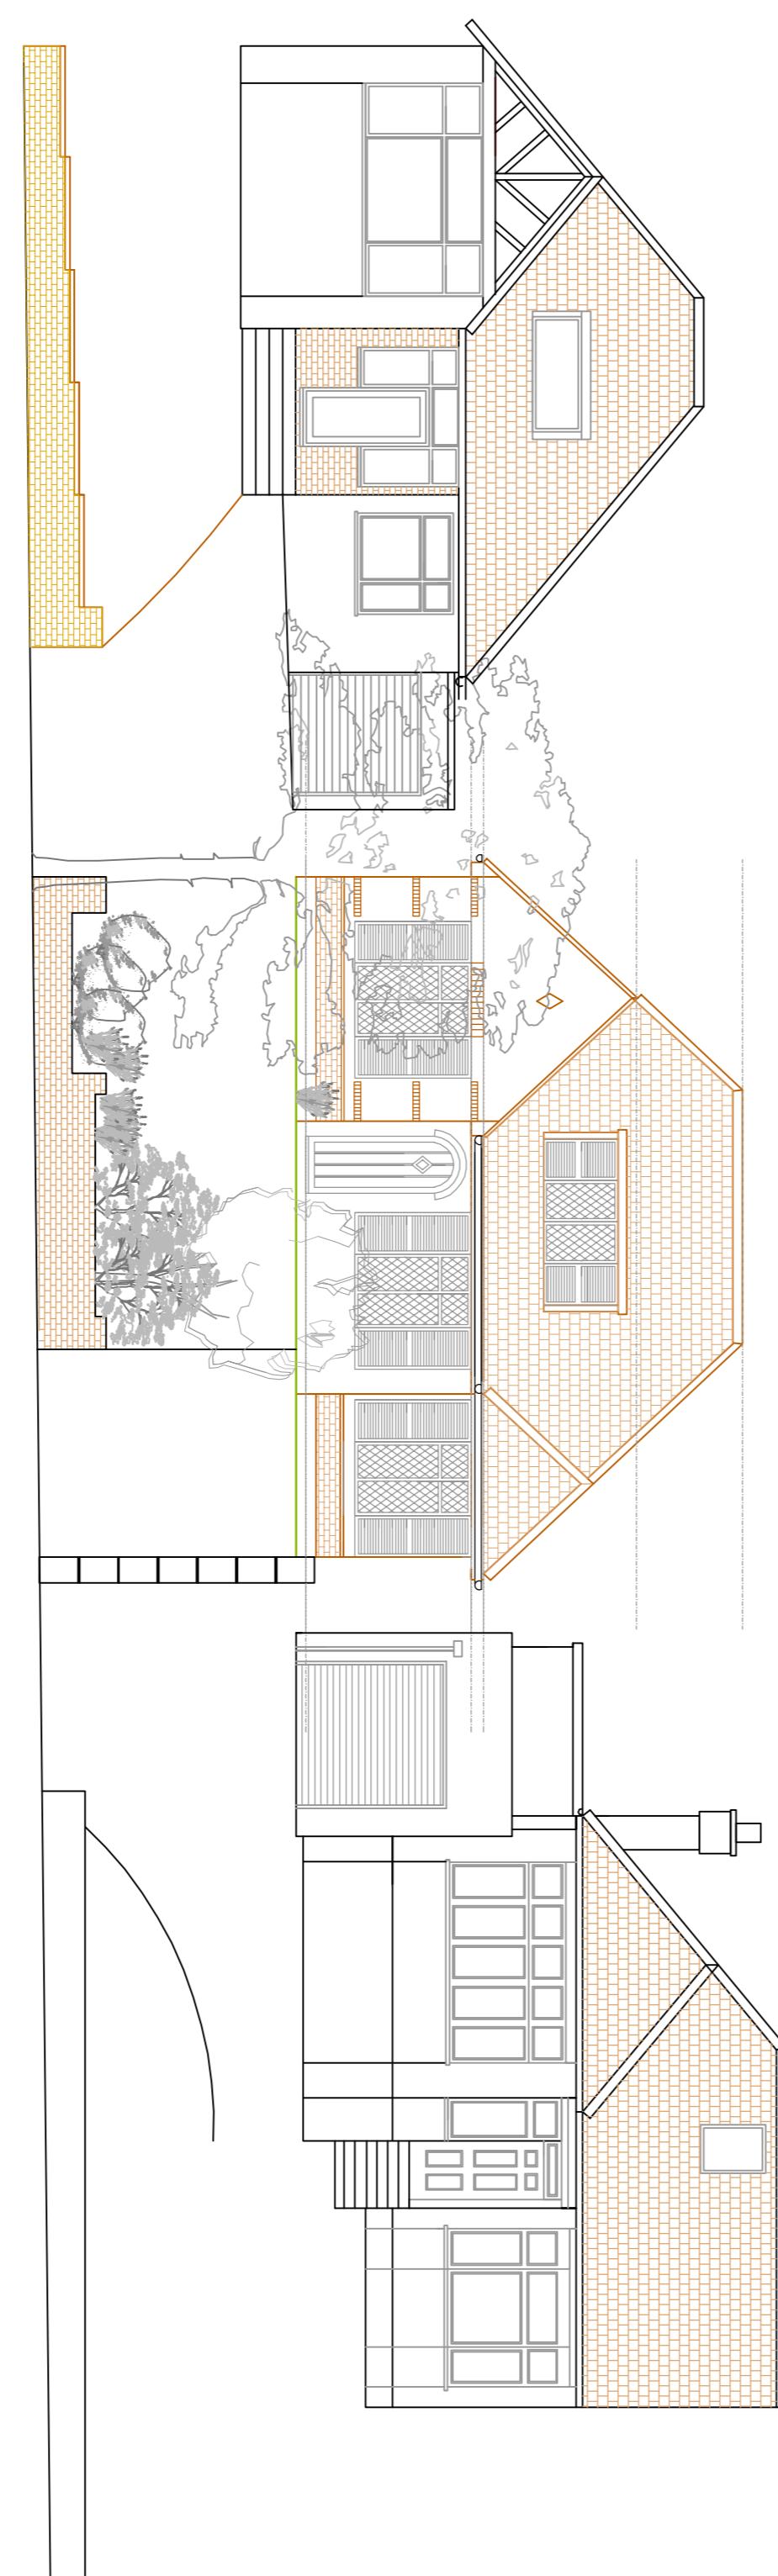

EXISTING STREET SCENE ELEVATION

SCALE BAR 1:100 @ A1

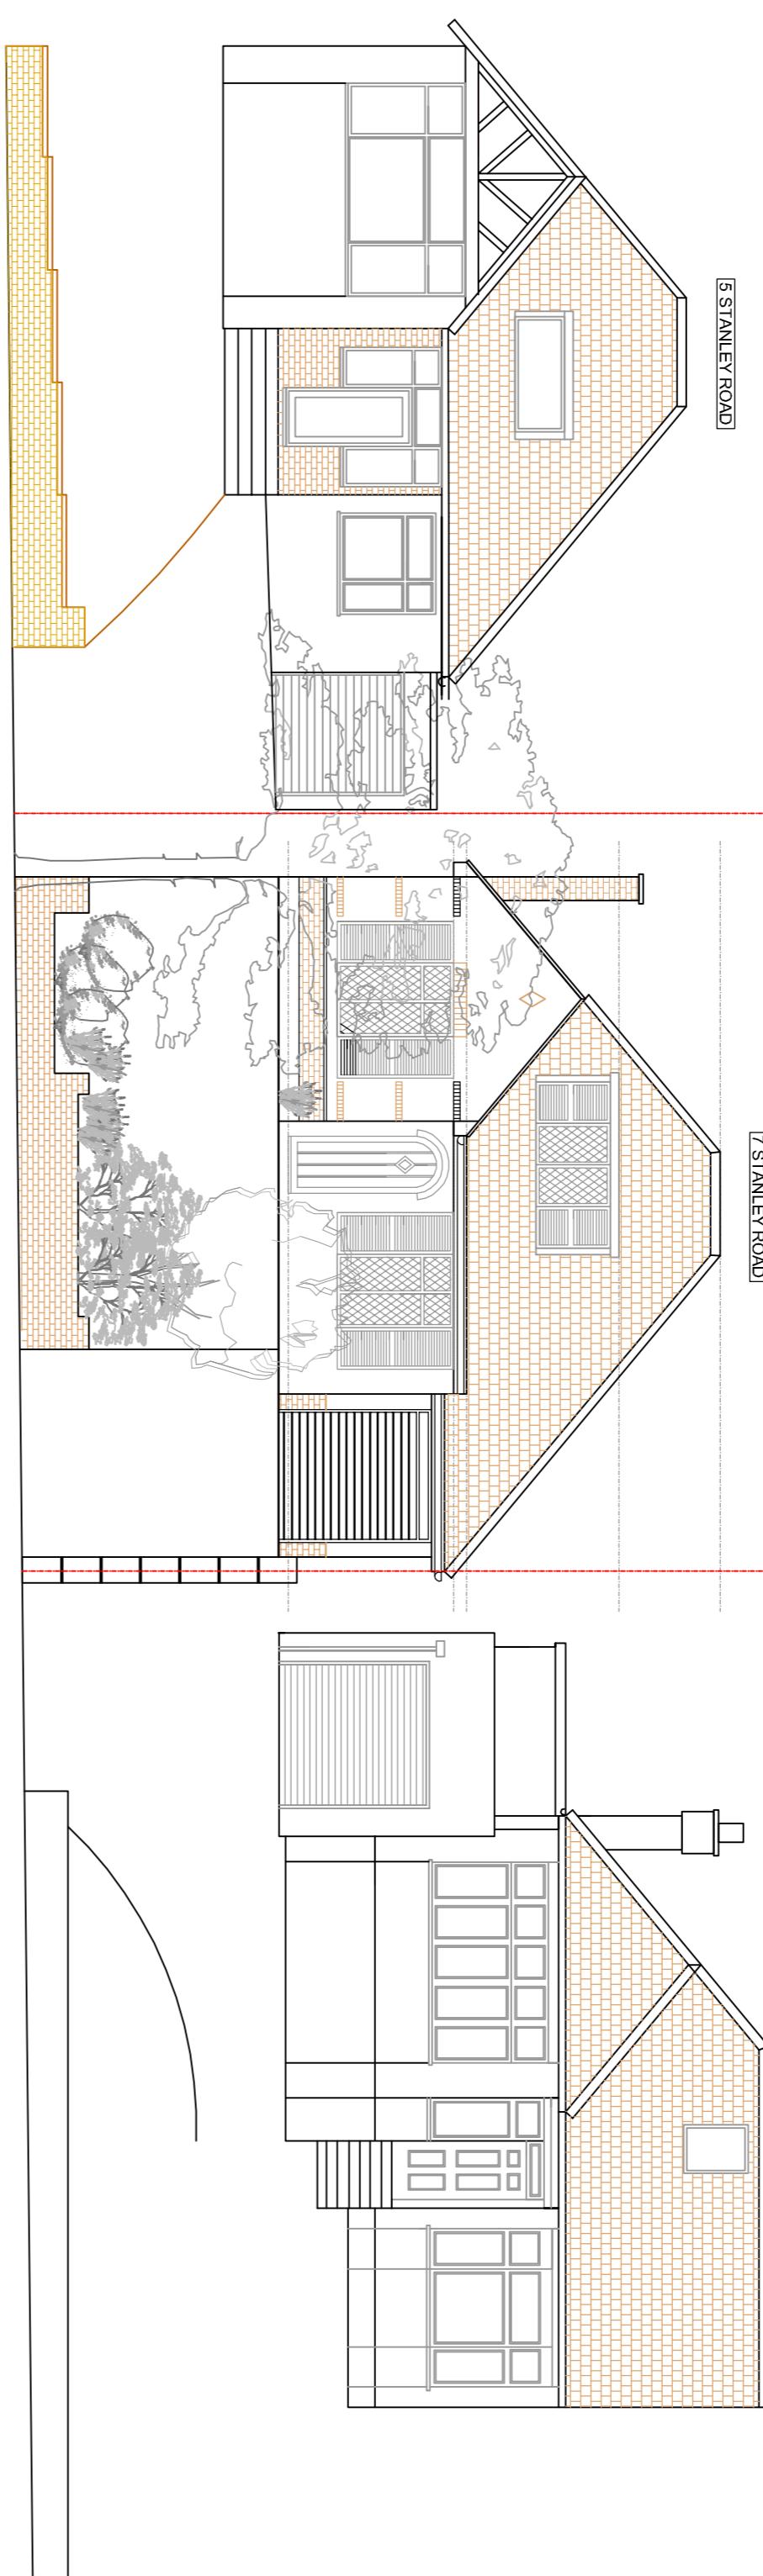

0m 1m 2m 3m 4m 5m 6m

SCALE BAR 1:100 @ A1

Cotswold Residential Design Ltd

Orwell Office 137a Cameron Mobile Home Park,
Milton Road
Cotswold
Oxfordshire
OX18 3TU
Telephone: 01865 835228
Email:cotswoldresdesign@yahoo.com

DRAWING TITLE: STREET SCENE ELEVATIONS
SITE ADDRESS: 7 STANLEY ROAD, NORTHWOOD,
BIRMINGHAM, ENGLAND, B33 0QH

SCALE: 1:100 @ A1

DATE: 6.08.23

DRAWING NO: STANLEY/05

DRAWN BY: BB