


SCALE BAR 1:200 @ A3

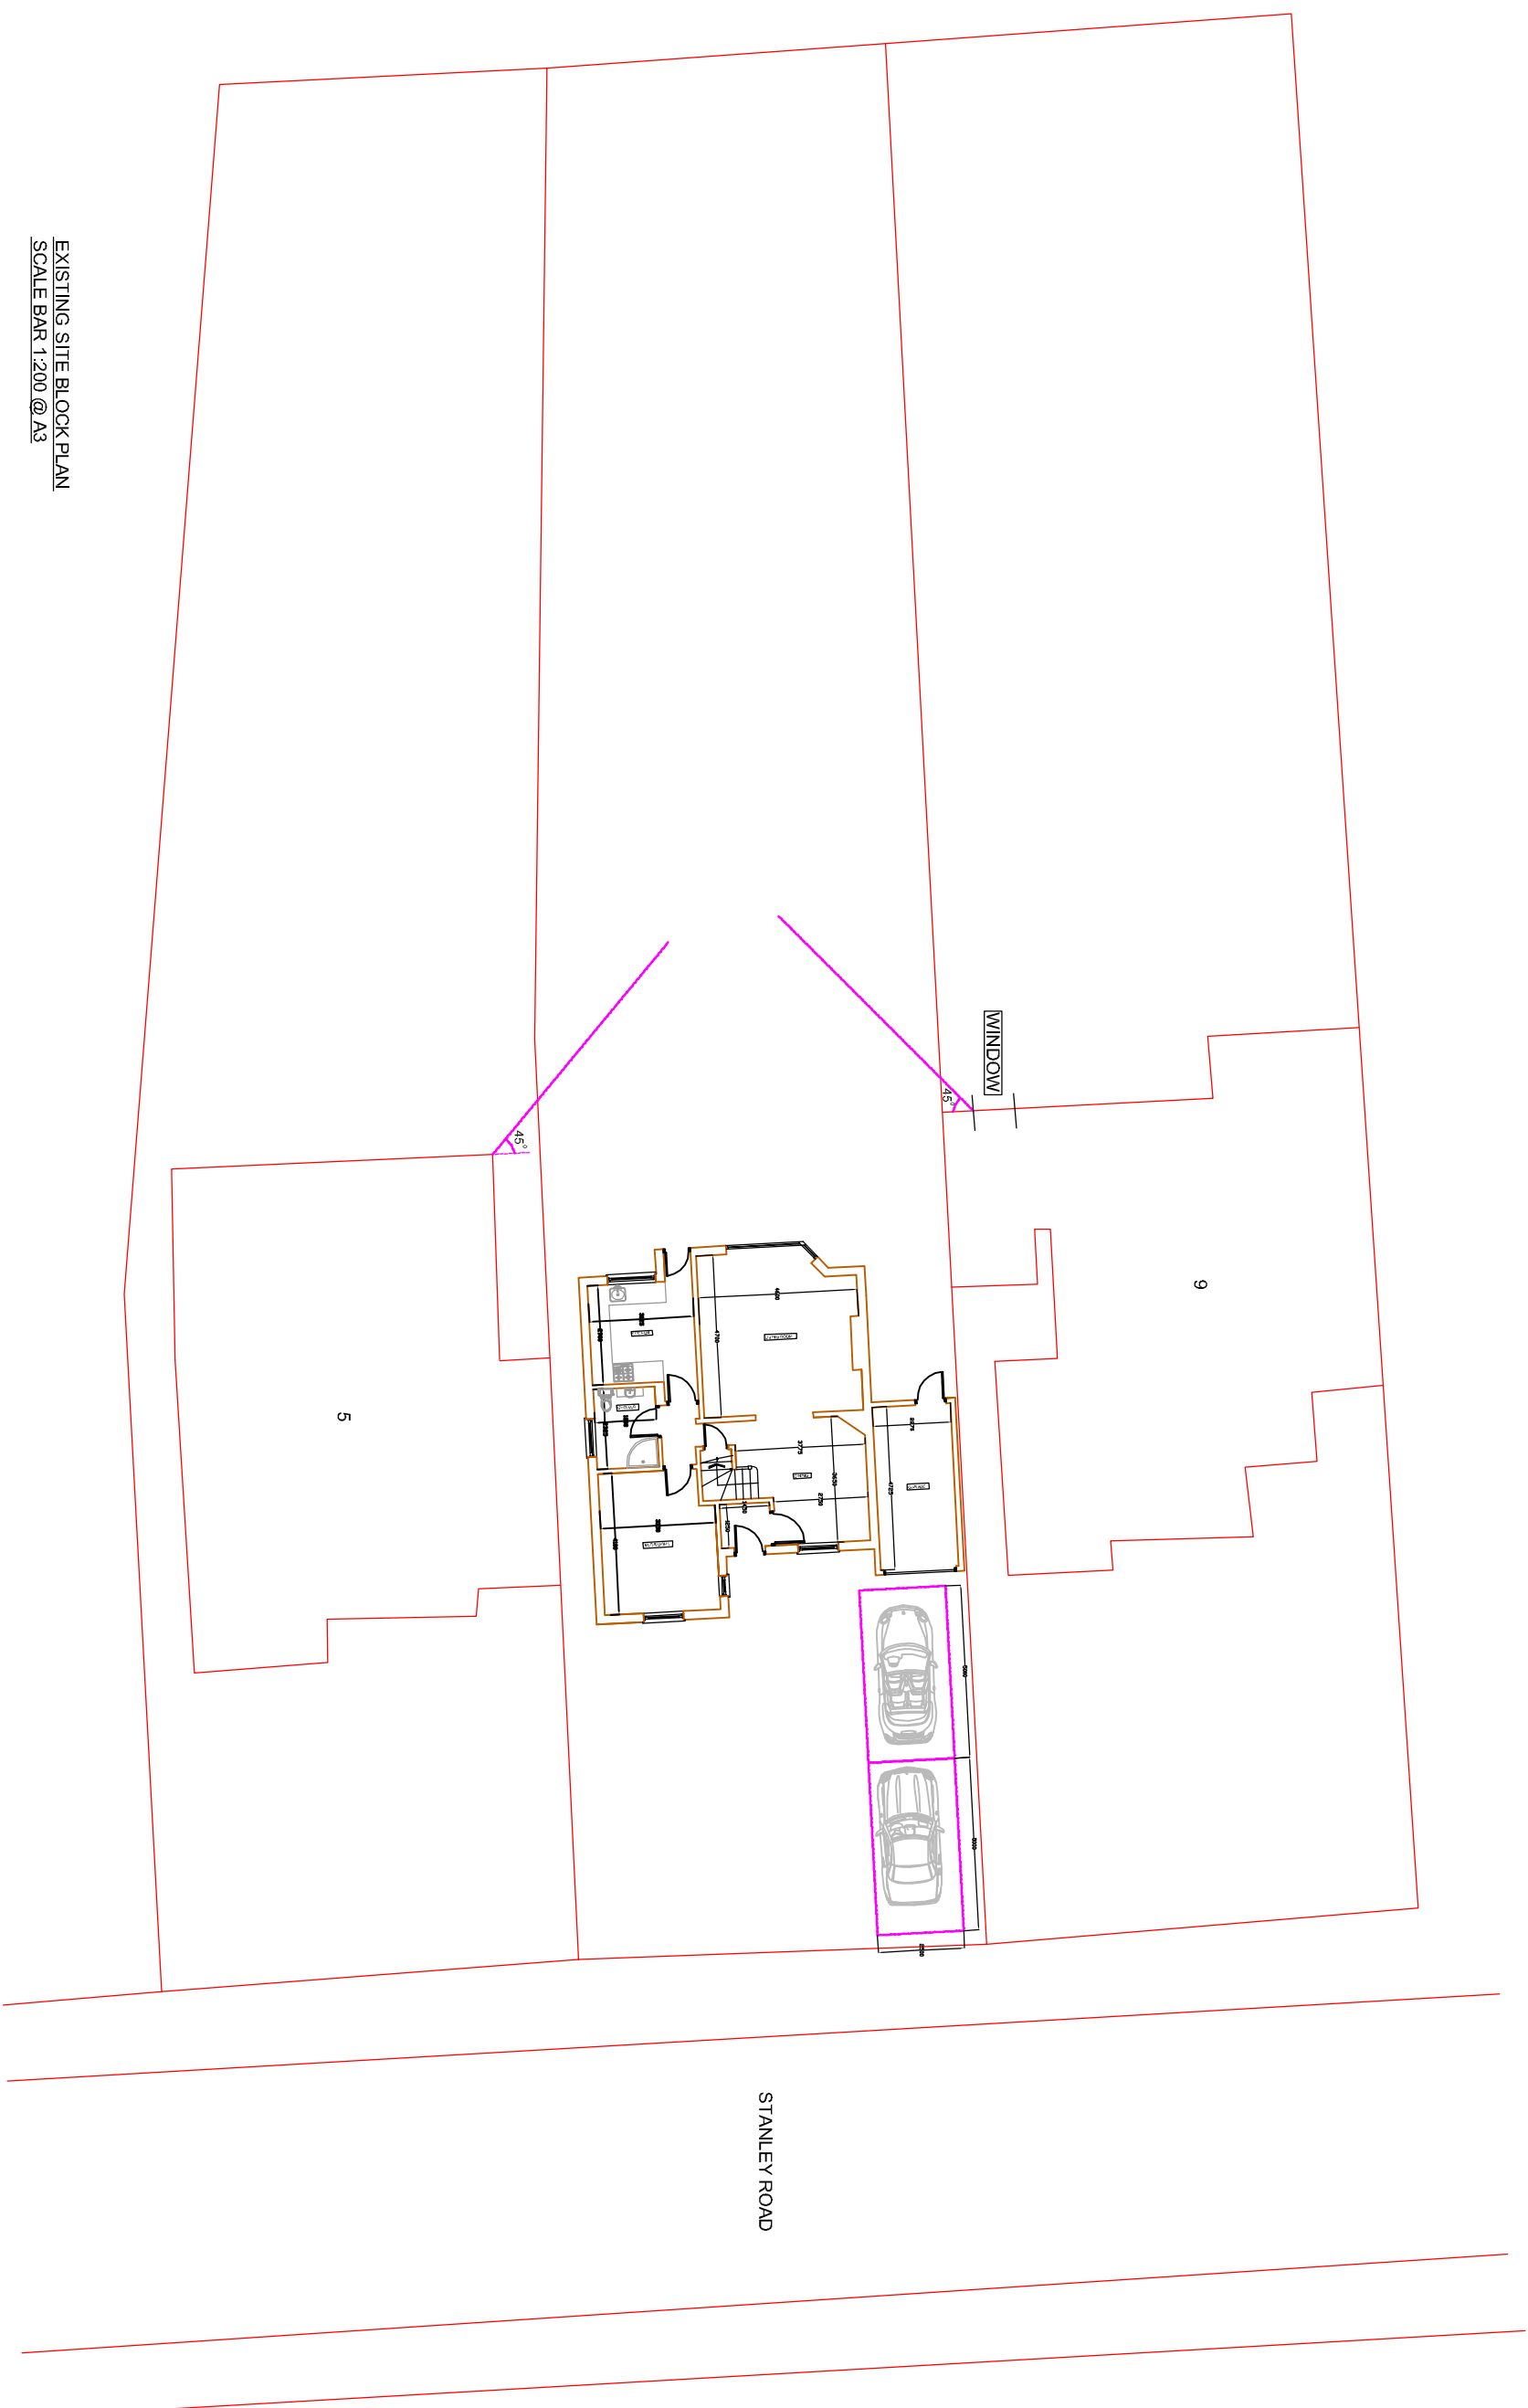

EXISTING SITE BLOCK PLAN
SCALE BAR 1:200 @ A3

FILE NUMBER	DESCRIPTION	DATE	BY

Cotswold Residential Design Ltd

Dartford Office: 137a Dartford Middle Place Park,
Milestone Road
Dartford

Carlenton,
Oxfordshire,

Telephone: 07860736328
E-mail: cots.weldresidents@yahoo.com

DRAWING TITLE: EXISTING SITE BLOCK PLAN

SITE ADDRESS: 7 STANLEY ROAD, NORTHWOOD.

SCALE: 1:200 @ A3

DRAWN BY: BG

DATE: 17.09.23