


SCALE BAR 1:200 @ A3

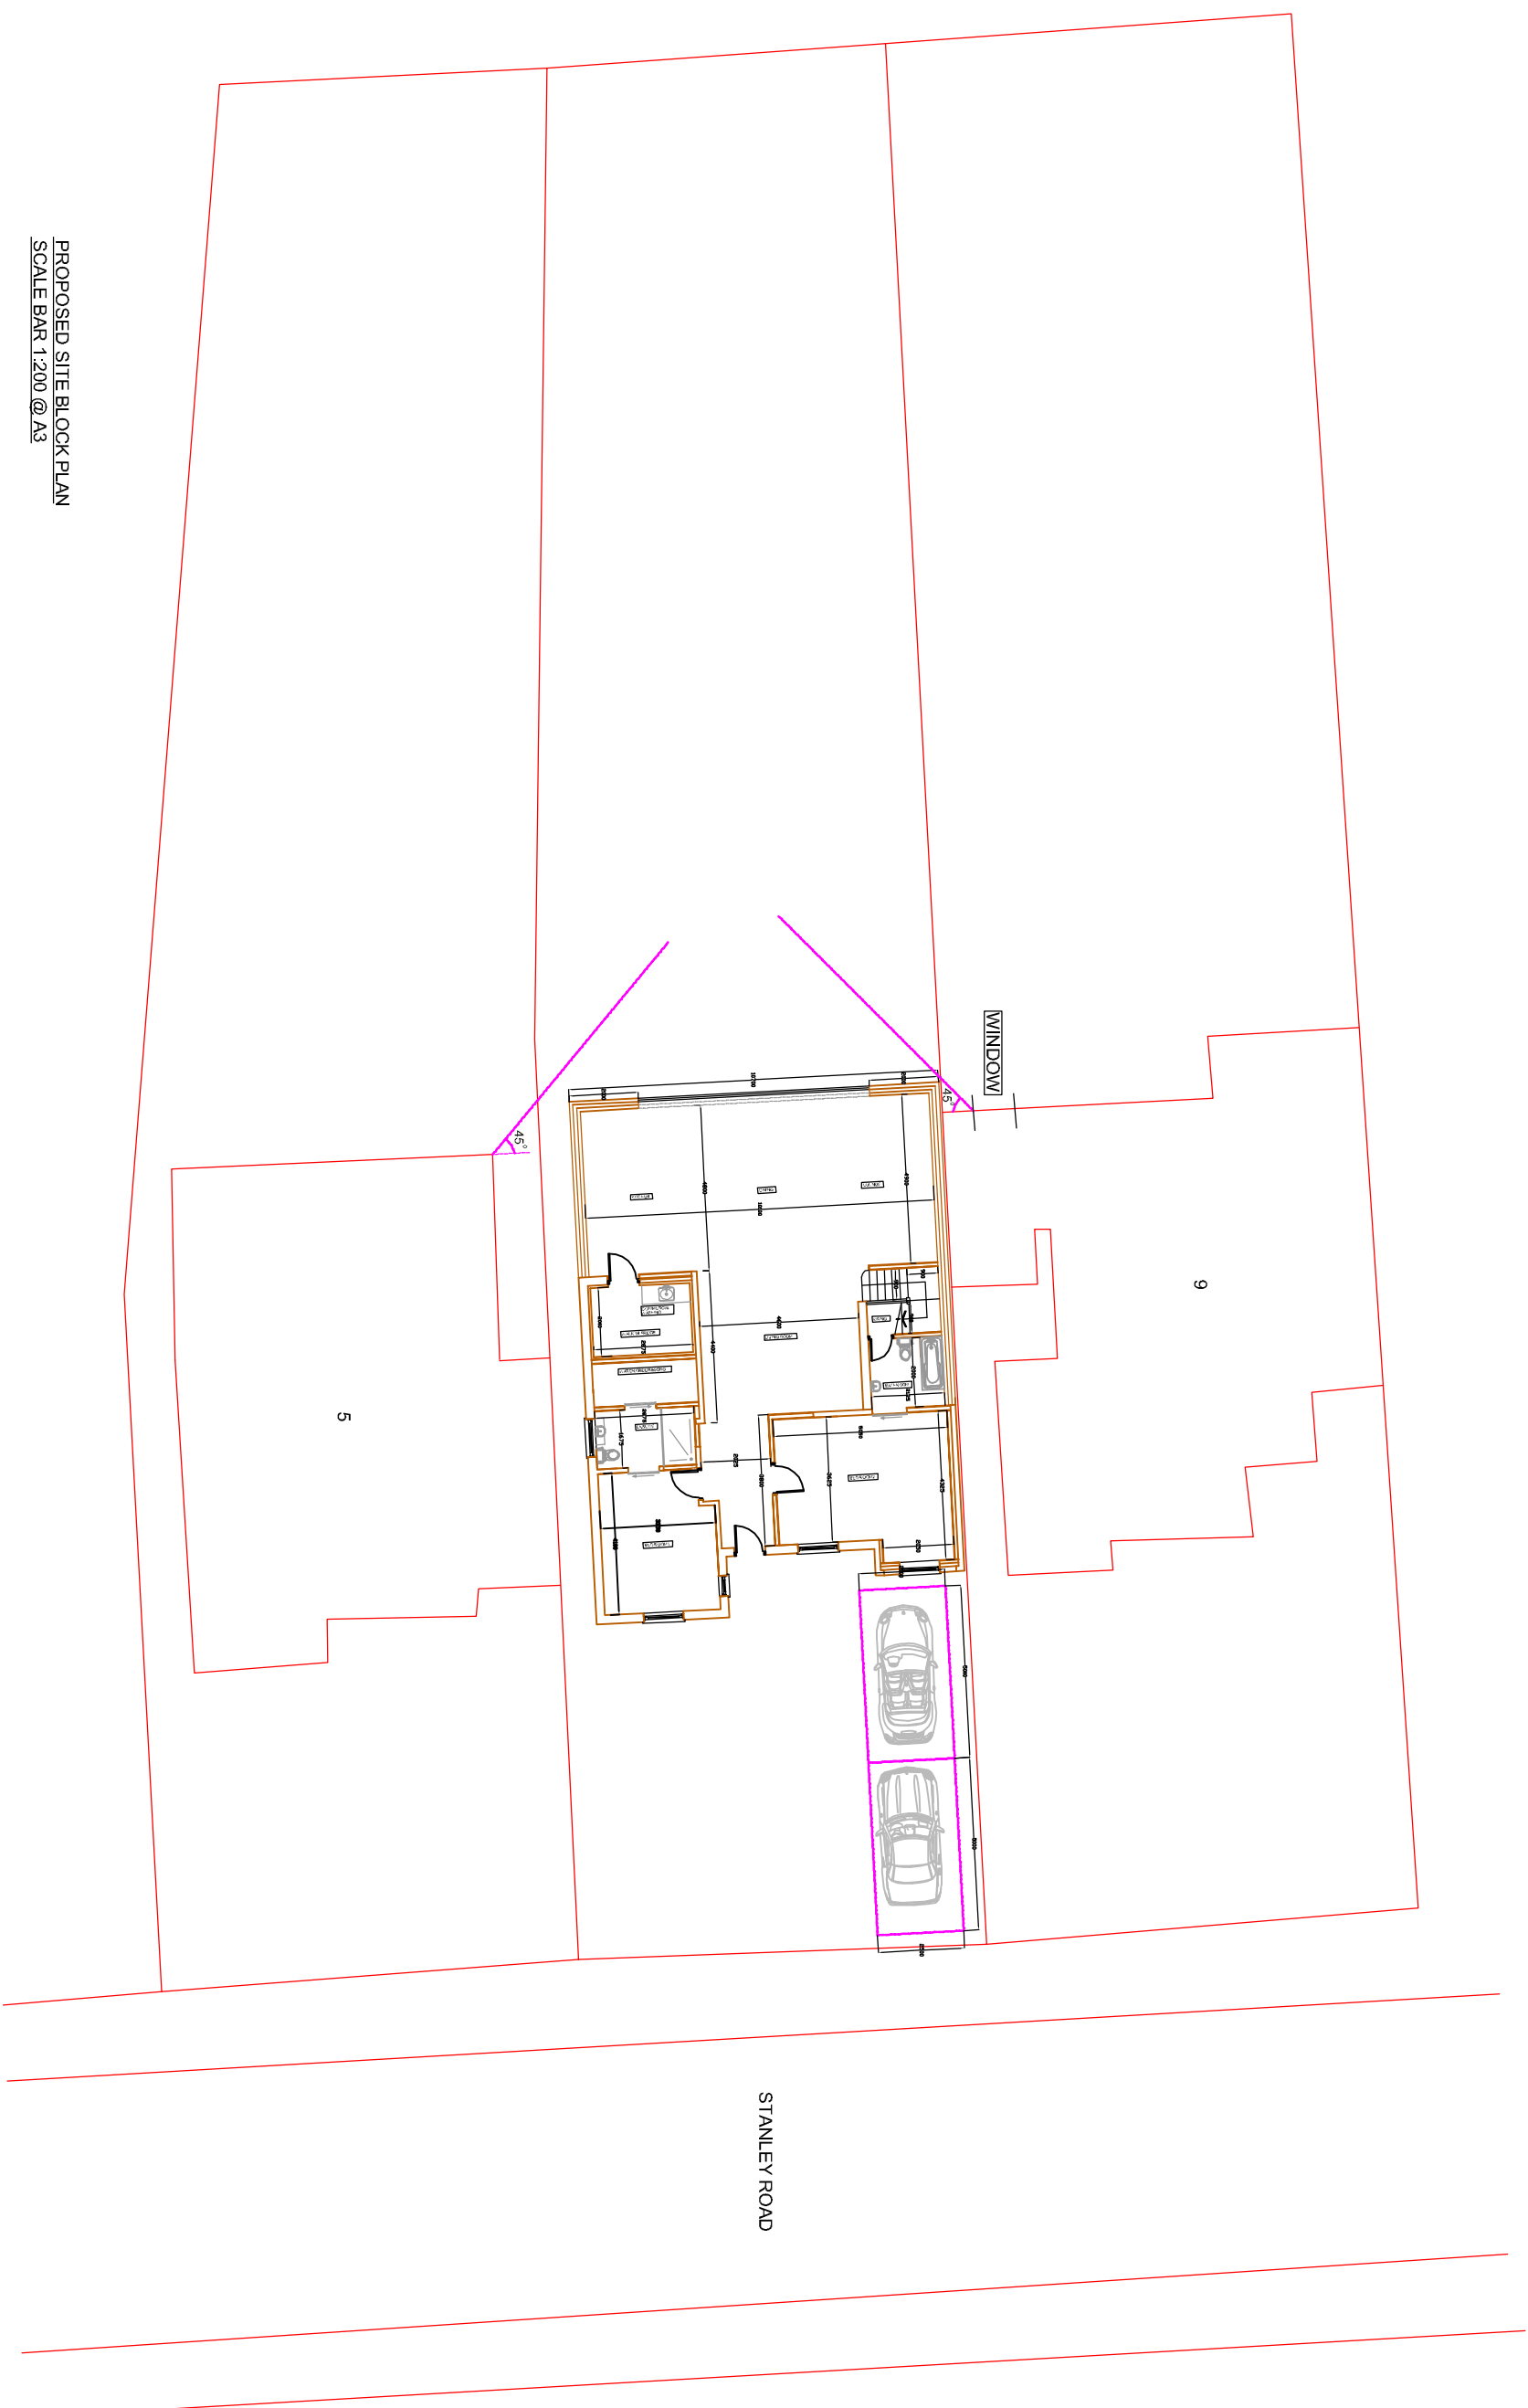

PROPOSED SITE BLOCK PLAN
SCALE BAR 1:200 @ A3

REVISION	DESCRIPTION	DATE	BY
A	45 DEGREE FIRE LINES ADDED	11/20/23	BS

Oxford Office: 137a Castlen Middle Phone Part
M. J. Jones, Dend

WILEY-BLANKENHORN
Carlton,
Oxfordshire

OX18 3FU
Telephone: 07550 750328
E mail: colas.welld@btinternet.com

DRAWING TITLE: PROPOSED SITE BLOCK PLAN

SITE ADDRESS: 7 STANLEY ROAD, NORTHWOOD.

SCALE: 1:200 @ A3	DRAWN BY: BGS
DATE: 21.08.77	

DRAWING NO: STANLEY/BLOCK/01 REVISION A