



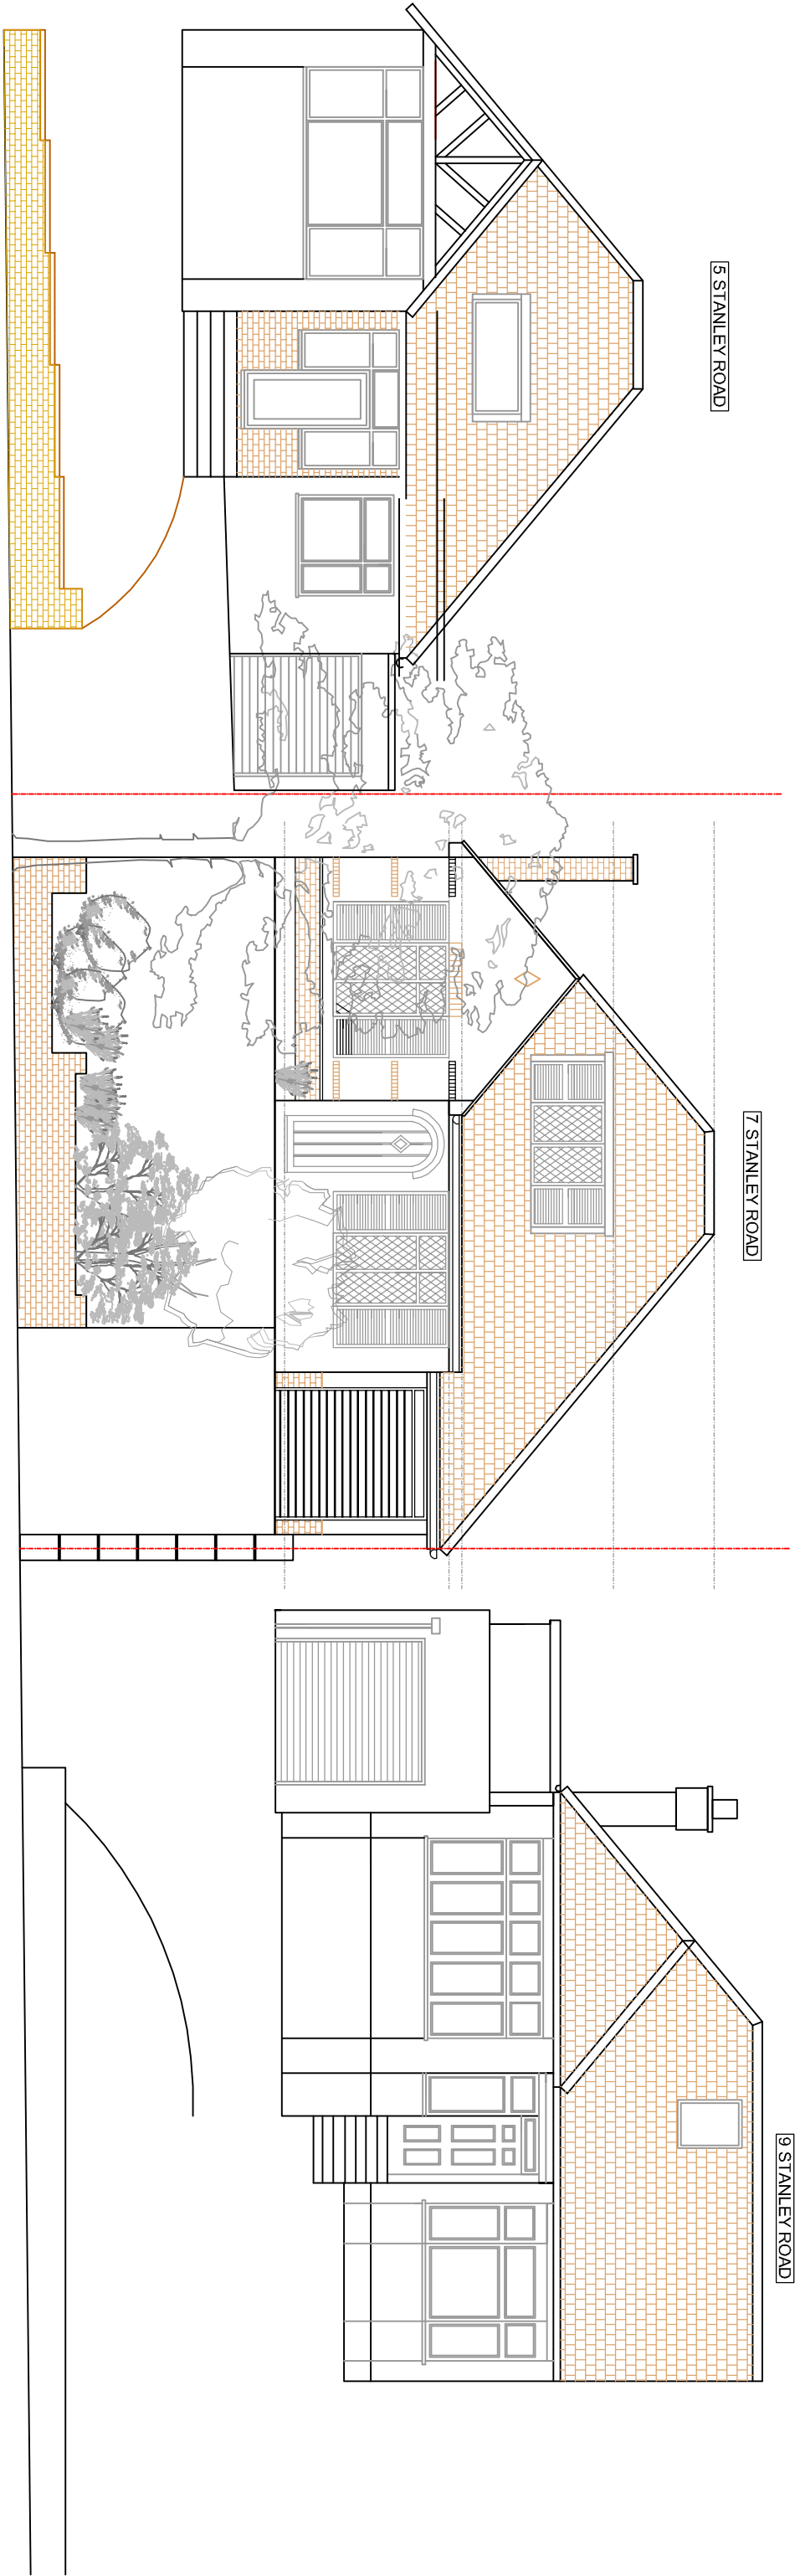

EXISTING STREET SCENE ELEVATION
SCALE BAR 1:100 @ A1

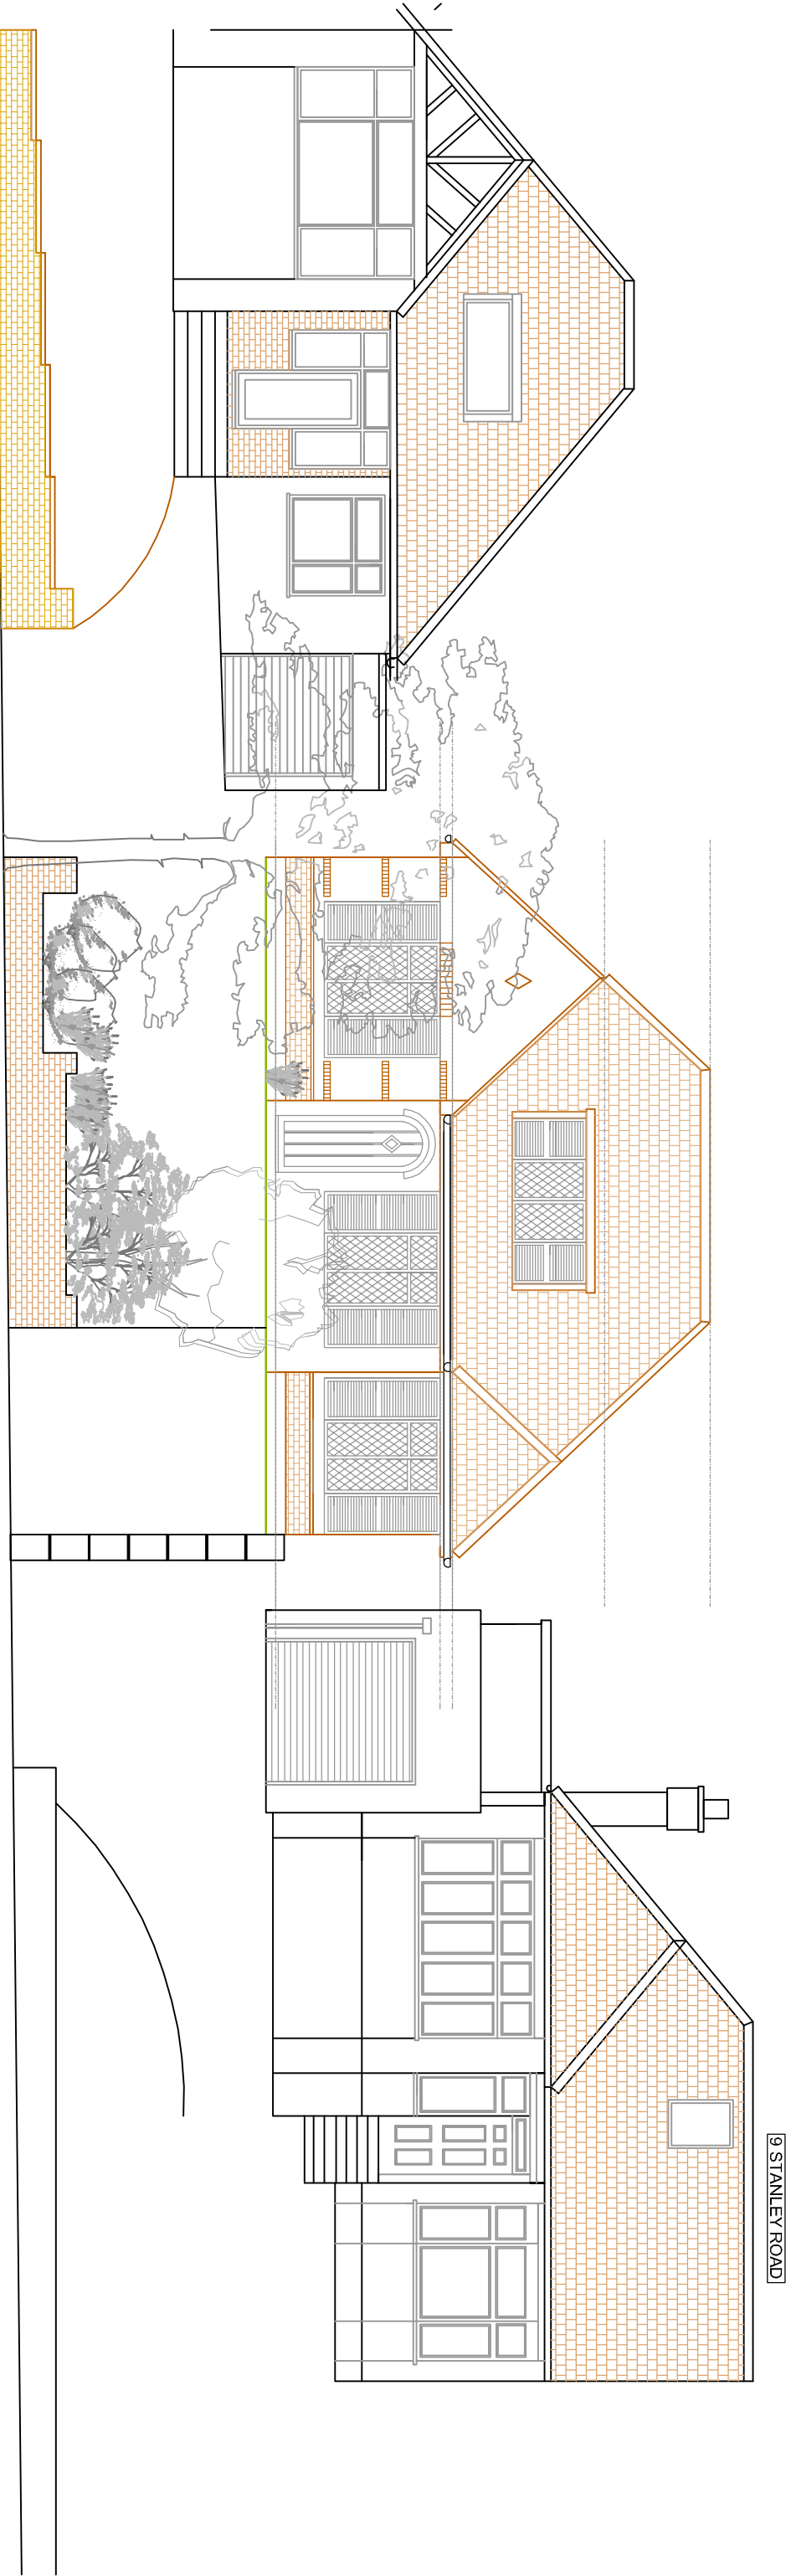

PROPOSED STREET SCENE ELEVATION
SCALE BAR 1:100 @ A1



REVISION	DESCRIPTION	DATE	BY
A	PLANNING PERMISSION GRANTED	13.10.23	BD
Cotswold Residential Design Ltd Oxford Office: 1376 Gifford Road, Middle Horse Park, Cotswold, Oxfordshire, OX18 3PU Telephone: 01295 331228 Email: cotswoldresidential@yahoo.com DRAWING TITLE: STREET SCENE ELEVATIONS SITE ADDRESS: 7 STANLEY ROAD, NORTHWOOD.			
SCALE: 1:100 @ A1		DRAWN BY: BG	
DATE: 16.09.23		DRAWING NO: STANLEY/05 REVISION A	