


18 Parsonage Close

19 Parsonage Close


20 Parsonage Close

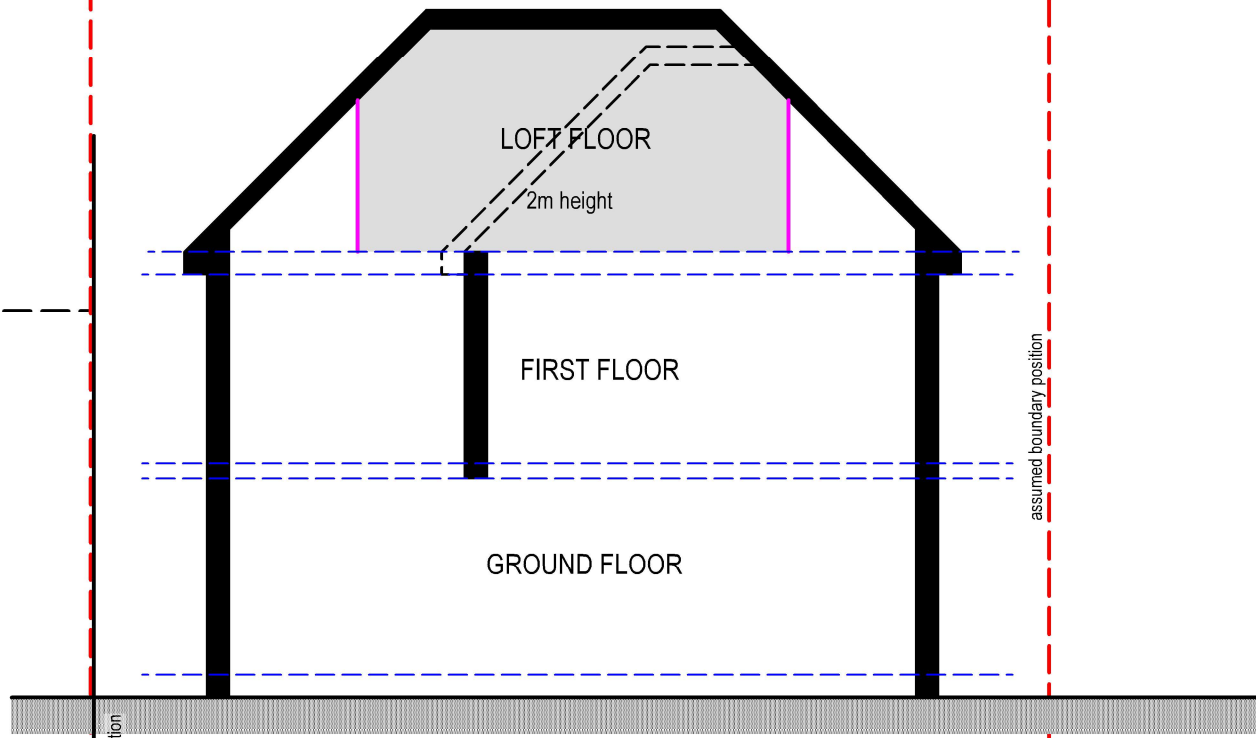

assumed boundary position


assumed boundary position

253 CHURCH ROAD

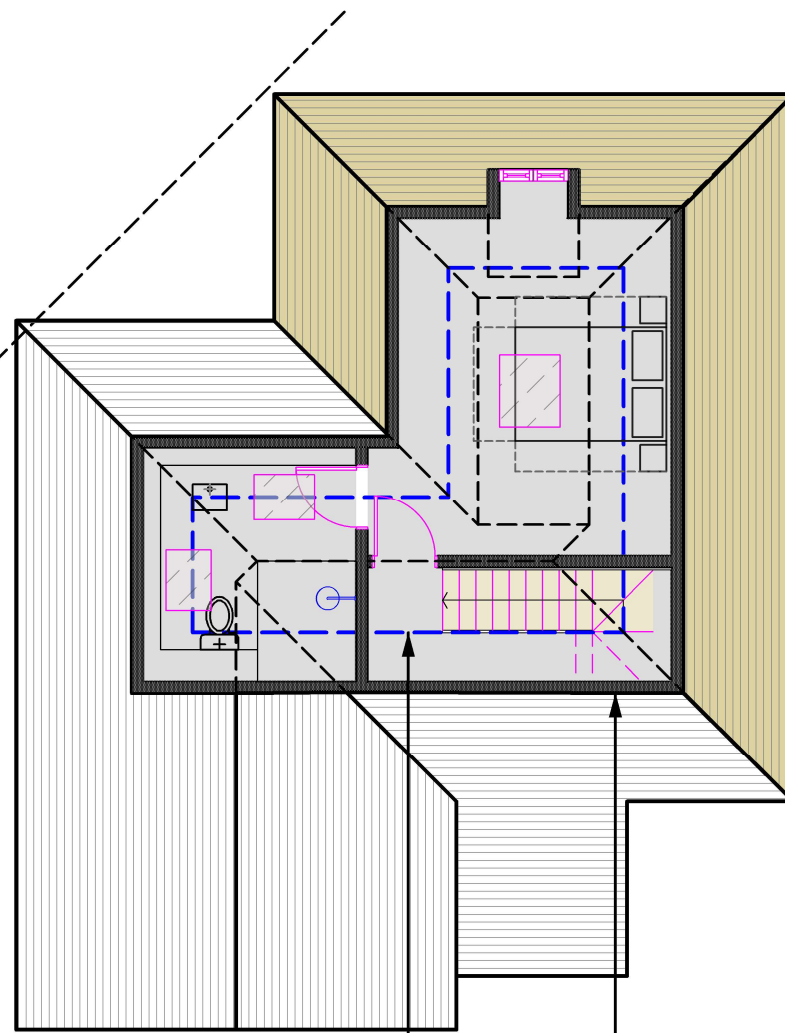

blue dotted line =
approx. 2m head height

wall height shown
approx. 1.2m

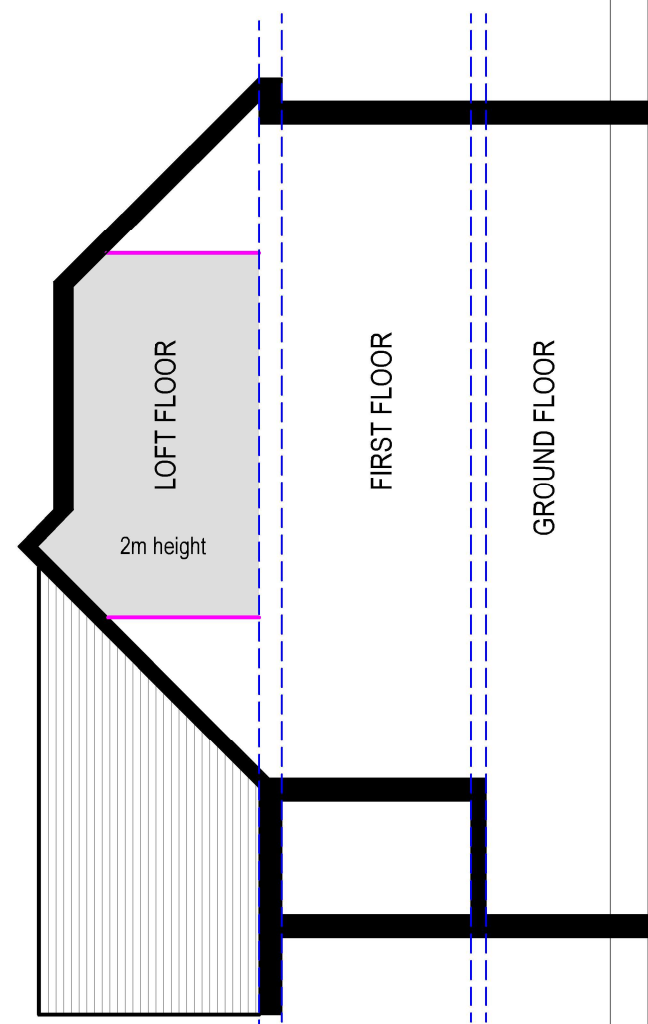


PREVIOUS APPROVAL

This application seeks to add a rear extension to an already approved rear/garage extension
REF - 7686/APP/2024/558

PREVIOUS APPROVAL

First floor extension already approved at this site previously
REF - 7686/APP/2011/2184

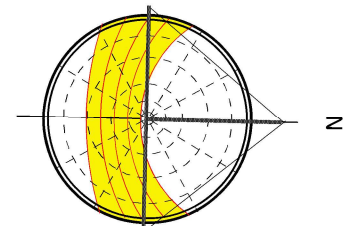


PROPOSED

12 PROP LOFT PLAN

Scale: 1:100



tel : 0796 222 3141
email : sandeep@sskarchitects.co.uk

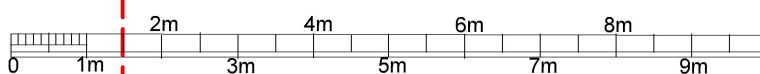

scale - 1 : 100 @ A3

Purpose - Householder planning application

All dimensions to be checked on site. All omissions & discrepancies to be reported to the designer. © SSK architects owns the copyright of this drawing which must not be reproduced in whole or part without the written permission.	PROJECT: 255 Church Rd, Hayes, UB3 2LQ	DATE: 30/10/2024
	DWG NO: PROP LOFT 12	REVISION: