




2 01 PROP ELEV FRONT  
Scale: 1:100



CONSERVATION ROOFLIGHT  
Suitable for plain roof tiles & to  
give a seamless flush finish.

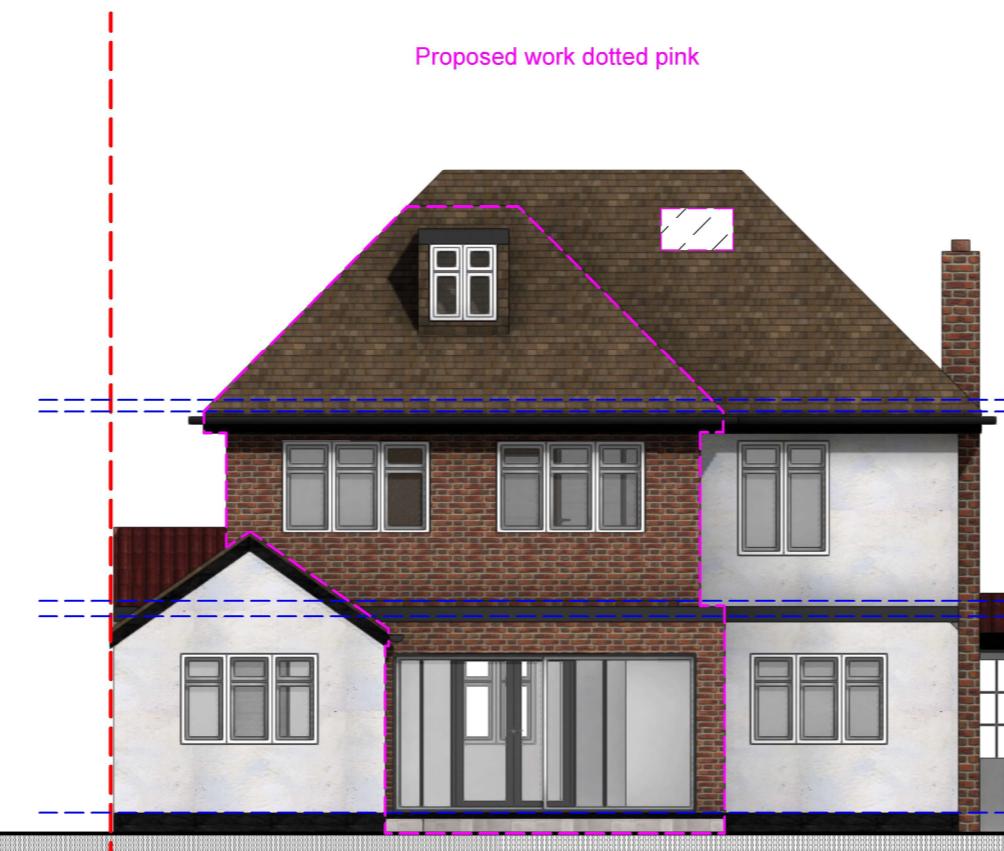

02 02 PROP ELEV REAR  
Scale: 1:100



tel : 0796 222 3141  
email : sandeep@sskarchitects.co.uk

0 2m 4m 6m 8m  
1m 3m 5m 7m 9m

scale - 1 : 100 @ A3

Proposed work dotted pink



Purpose - Householder planning application

All dimensions to be checked on site.  
All omissions & discrepancies to be reported  
to the designer.

© SSK architects owns the copyright of this  
drawing which must not be reproduced in  
whole or part without the written permission.

PROJECT: 255 Church Rd,  
Hayes, UB3 2LQ

DATE:  
30/10/2024

DWG NO:  
PROP ELEV

REVISION:  
14

PROPOSED