




2 01 PROP ELEV FRONT  
Scale: 1:100



CONSERVATION ROOFLIGHT  
Suitable for plain roof tiles & to  
give a seamless flush finish.

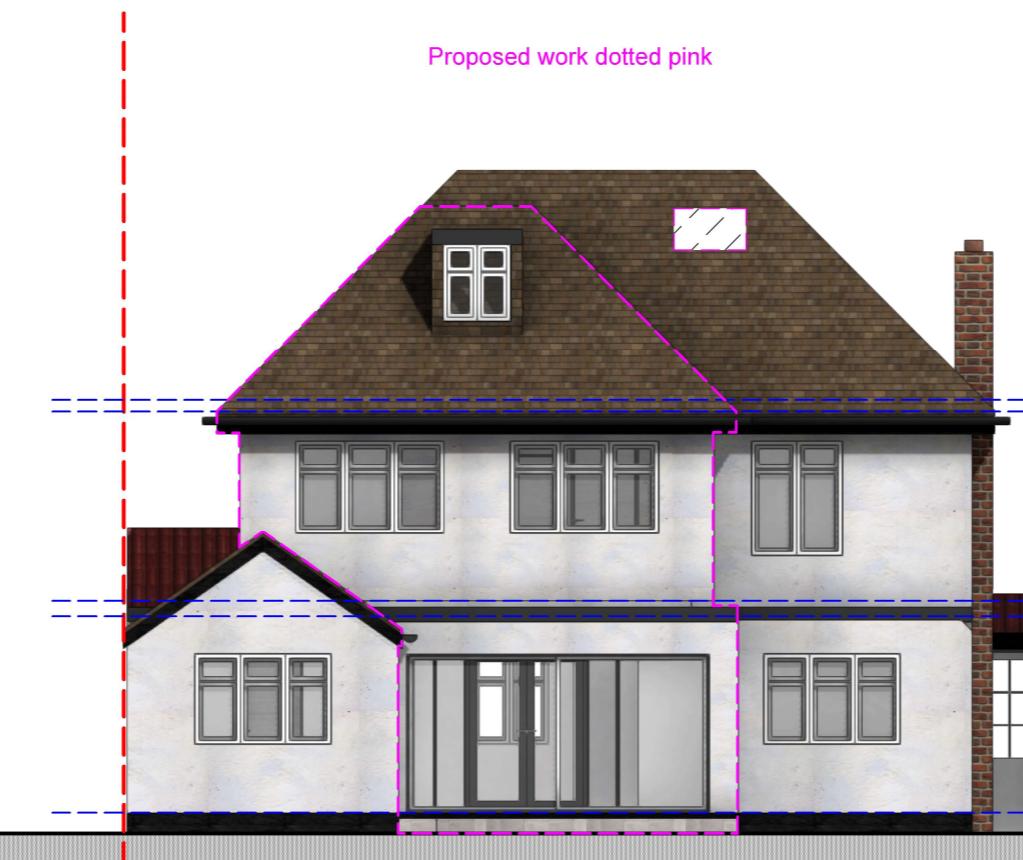

02 02 PROP ELEV REAR  
Scale: 1:100

REV A - 19/11/2024  
- Garage pitch roof reverted back to existing design  
- Rear and side elevation materials to be white render




tel : 0796 222 3141  
email : sandeep@sskarchitects.co.uk

0 1m 2m 3m 4m 5m 6m 7m 8m 9m  
scale - 1 : 100 @ A3



257 CHURCH ROAD

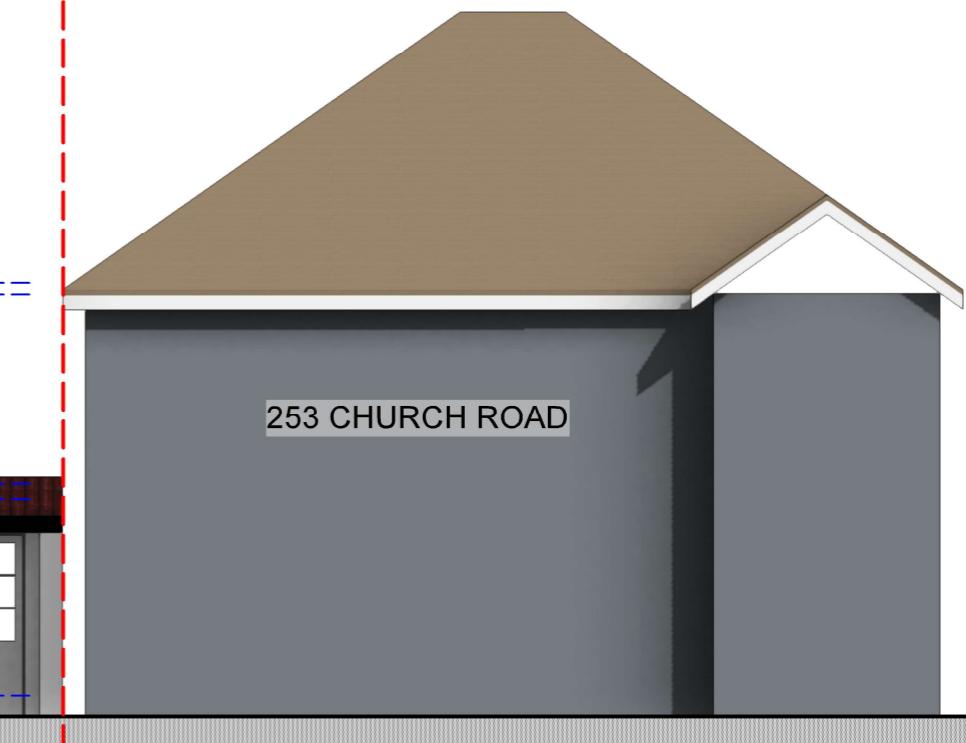

253 CHURCH ROAD

Purpose - Householder planning application

All dimensions to be checked on site.  
All omissions & discrepancies to be reported  
to the designer.

PROJECT: 255 Church Rd,  
Hayes, UB3 2LQ DATE:  
30/10/2024

© SSK architects owns the copyright of this  
drawing which must not be reproduced in  
whole or part without the written permission.

DWG NO: PROP ELEV 14  
REVISION: A

PROPOSED

14