


2 **01 PROP ELEV FRONT**
Scale: 1:100



02 **02 PROP ELEV REAR**
Scale: 1:100



tel : 0796 222 3141
email : sandeep@sskarchitects.co.uk

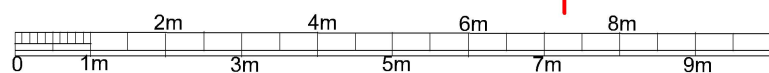

scale - 1 : 100 @ A3

Purpose - Householder planning application

© SSK architects owns the copyright of this drawing which must not be reproduced in whole or part without the written permission.	PROJECT: 255 Church Rd, Hayes, UB3 2LQ	DATE: 25/02/2024
	DWG NO: PROP ELEV	REVISION: 12

PROPOSED