



01 **01 PROP ELEV SIDE**  
Scale: 1:100

### GENERAL

- WALLS** - To be render painted white
- WINDOWS** - All new windows to be double glazed, profile to match existing + set within opening to match existing.
- Side windows to be obscure glazing, top opening to be 1.7m from FFL.
- ROOFLIGHTS** 'Velux' or similar.  
Projection to be max. 150mm beyond the plane of the roof-slope & flat roof.


- DOORS** - All new doors to be double glazed, profile to match existing + set within opening to match existing.
- RWP & GUTTERS** - to be UPVc black to match existing.
- EAVES** - Detail to match existing, ie height of fascia & soffit width + colour of soffit and fascia
- ROOF** - **Pitch roof** - Plain roof tiles.  
Tile type, size & colour to match existing.  
**Flat roof** - to be GRP grey/green colour



02 **02 PROP ELEV SIDE**  
Scale: 1:100



tel : 0796 222 3141  
email : sandeep@sskarchitects.co.uk

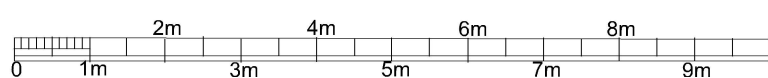

scale - 1 : 100 @ A3

Purpose - Householder planning application

© SSK architects owns the copyright of this drawing which must not be reproduced in whole or part without the written permission.	PROJECT: 255 Church Rd, Hayes, UB3 2LQ	DATE: 25/02/2024
	DWG NO: <b>PROP ELEV 13</b>	REVISION:

PROPOSED