

01 01 EXG ELEV SIDE
Scale: 1:100

Materials

Roof - Dark brown/red roof tiles
Walls - Brown pebbledash and render

Windows - White UPVc
Doors - White UPVc
RWP & Gutters - Black UPVc



02 02 EXG ELEV SIDE
Scale: 1:100


REV A - 20/03/2024
Roof height dims added in red

EXISTING



tel : 0796 222 3141

email : sandeep@sskarchitects.co.uk

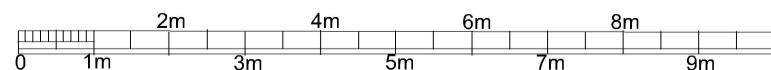

scale - 1 : 100 @ A3

Purpose - Householder Planning application

All dimensions to be checked on site.
All omissions & discrepancies to be reported to the designer.

© SSK architects owns the copyright of this drawing which must not be reproduced in whole or part without the written permission.

PROJECT: 255 Church Rd, Hayes, UB3 2LQ
DWG NO: EXG ELEV

DATE: 25/02/2024
REVISION: A

07