


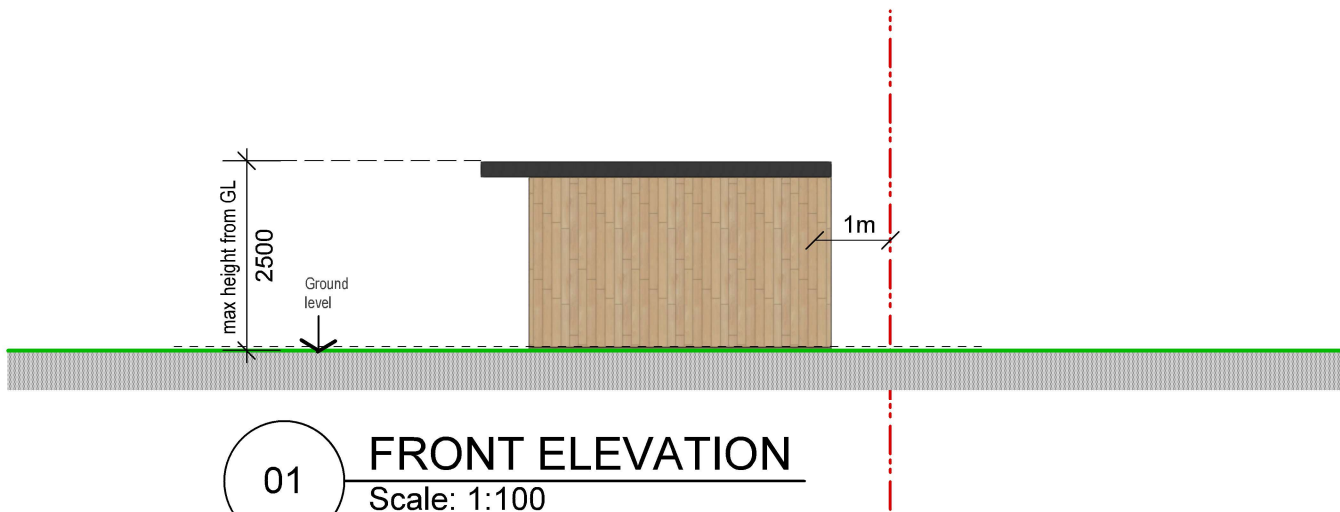





WALLS - Composite timber cladding (non combustable)

EAVES - Fascia and soffit to be UPVc

DOORS - To be garage style door

RWP & GUTTERS - To be UPVc. black


ROOF - Flat roof to be GRP grey/black colour

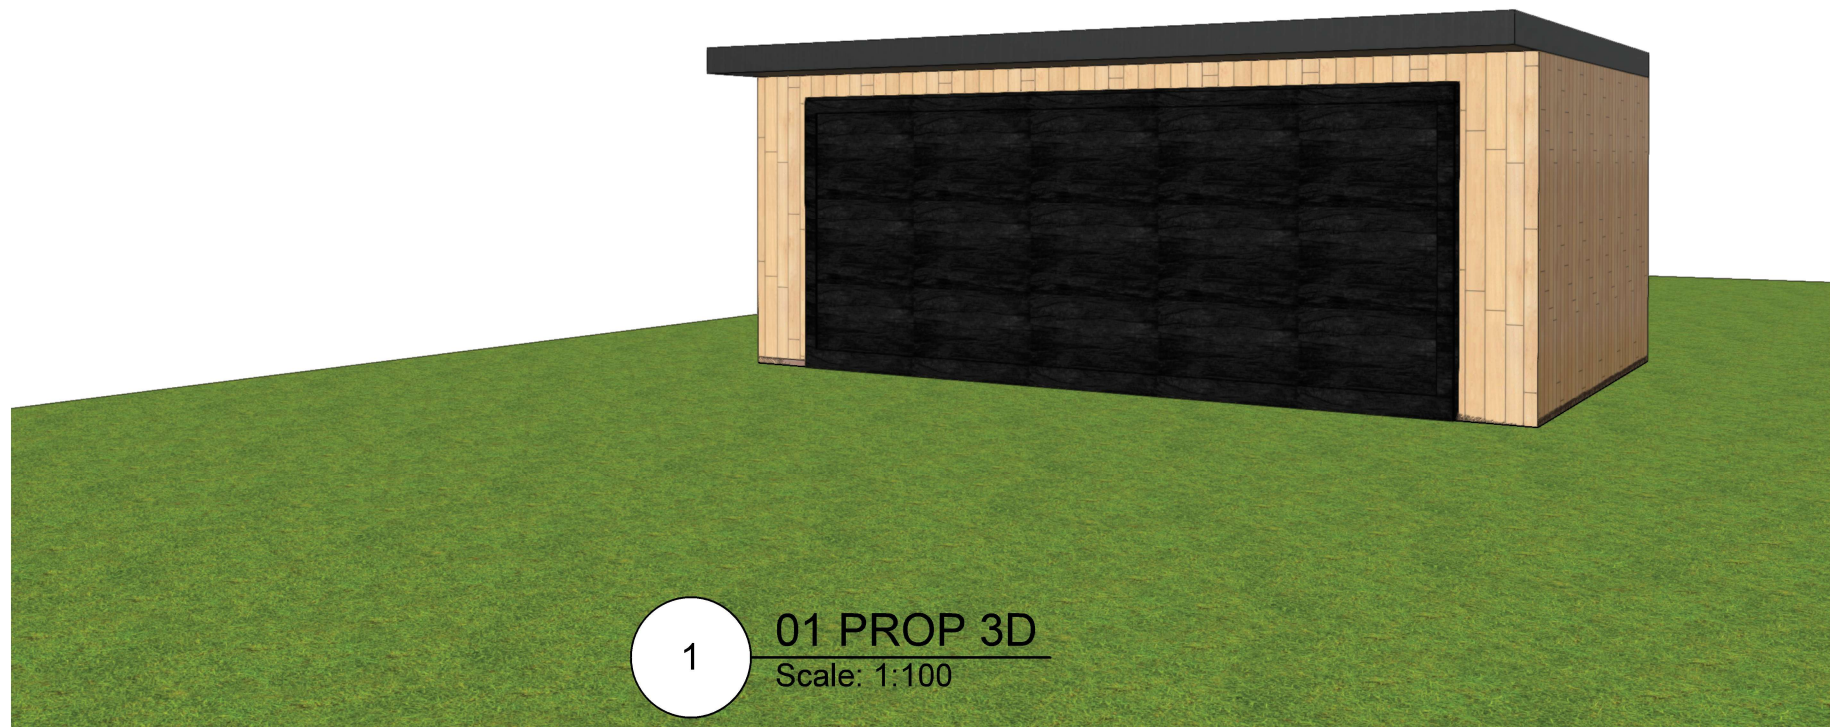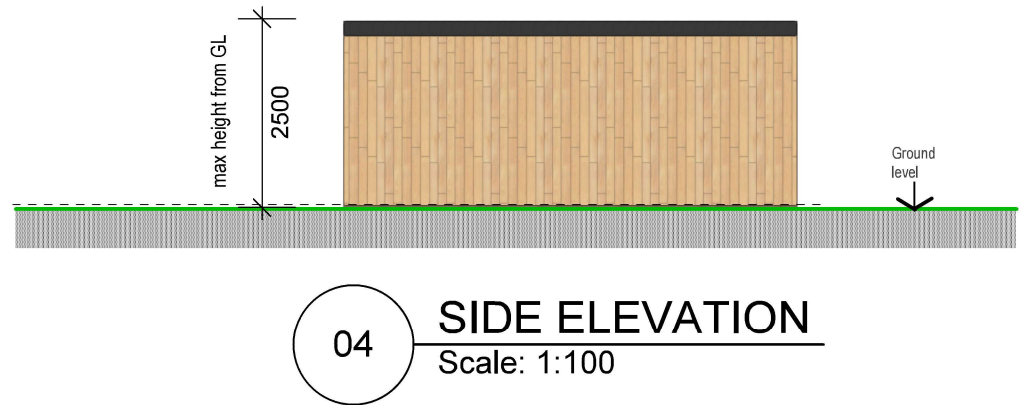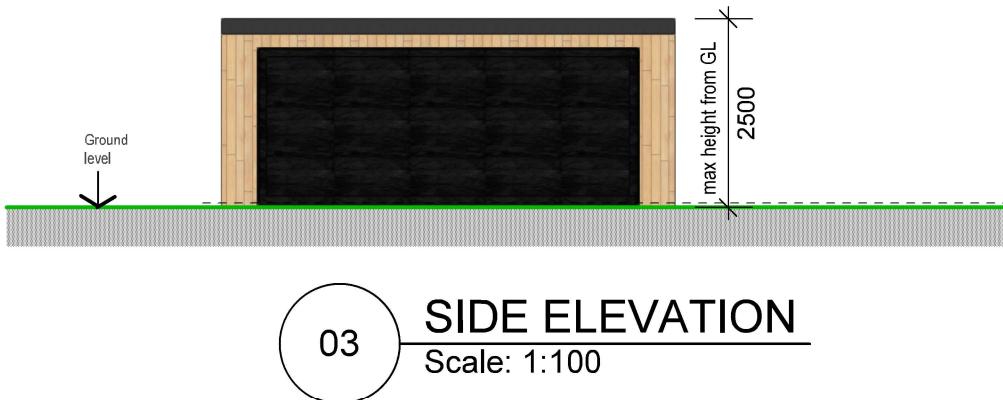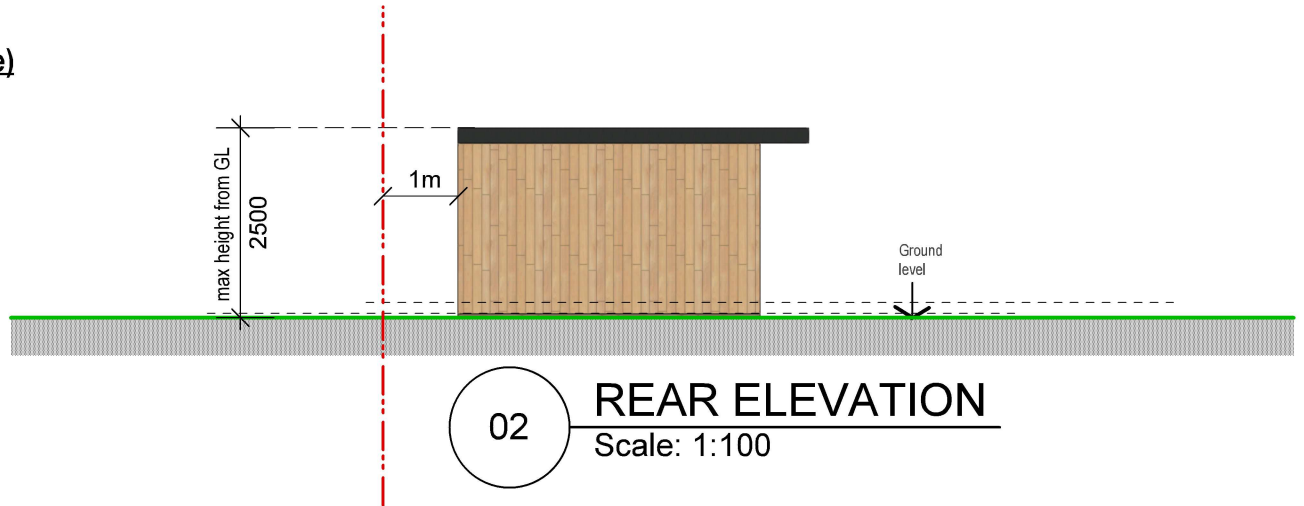

PROPOSED



tel : 0796 222 3141
email : sandeep@sskarchitects.co.uk

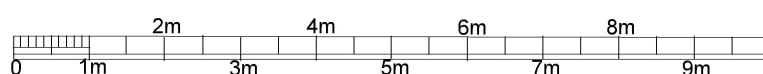

scale - 1 : 100 @ A3

Purpose - Householder planning application.

© SSK architects owns the copyright of this drawing which must not be reproduced in whole or part without the written permission.	PROJECT: 255 Church Road, Hayes, UB3 2LQ	DATE: 30/05/2025
	DWG NO: PROP ELEV 05	REVISION: