



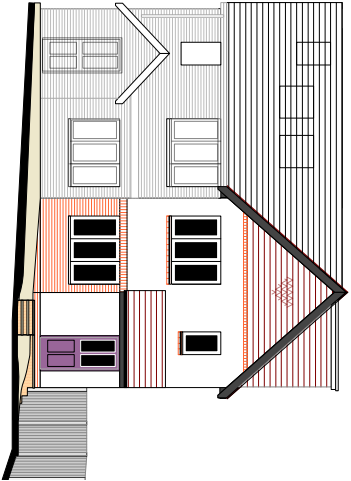


20 existing south-west (front) elevation
Scale: 1:100

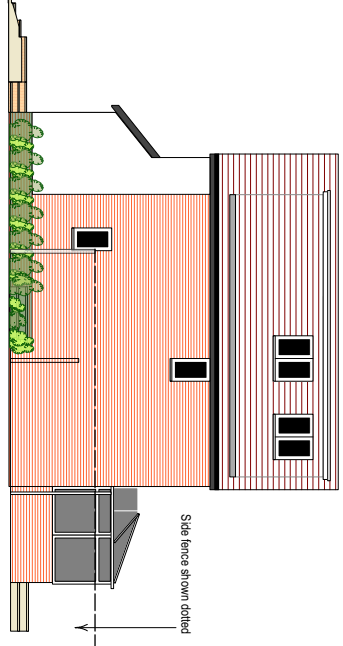

21 existing south-east (flank) elevation
Scale: 1:100




22 existing north-east (rear) elevation
Scale: 1:100

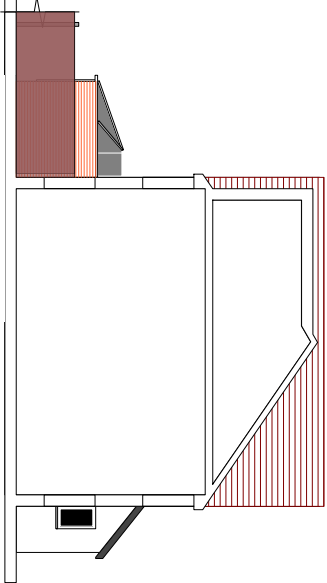


19 existing northwest flank elevation and a section view through the neighboring property
Scale: 1:100




18 existing block plan
Scale: 1:500

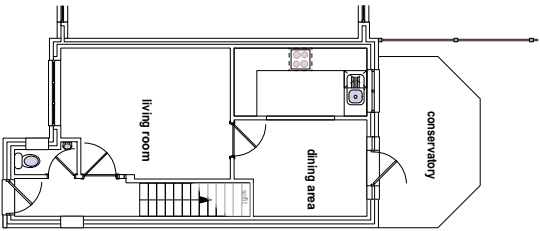

8 existing ground floor
Scale: 1:100

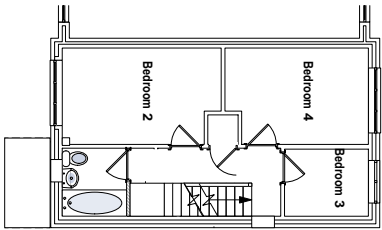

16 existing first floor
Scale: 1:100

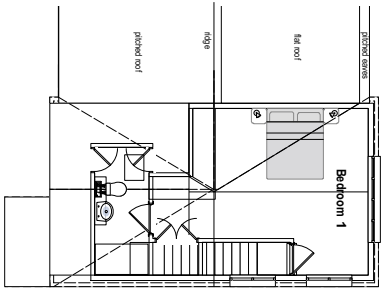

17 existing second floor
Scale: 1:100



Revision Notes:
A: side path/access revised CV26Jan'22
B: loft annotation removed CV25Oct'22
C: loft Conversion added CV18Mar'25

CLIENT: Mr and Mrs Nayan
PROJECT: 25 Heatherfield Way, Eastcote, PINNER, Middlesex, HA5 2LG
TITLE: Existing Plans
SCALE: see draw on A2
DATE: Nov 2025
DRAWN: CV
DRAWING NUMBER: 21-36-02
REV C