


Metres

0 1 2 3 4 5



SCALE 1 : 50

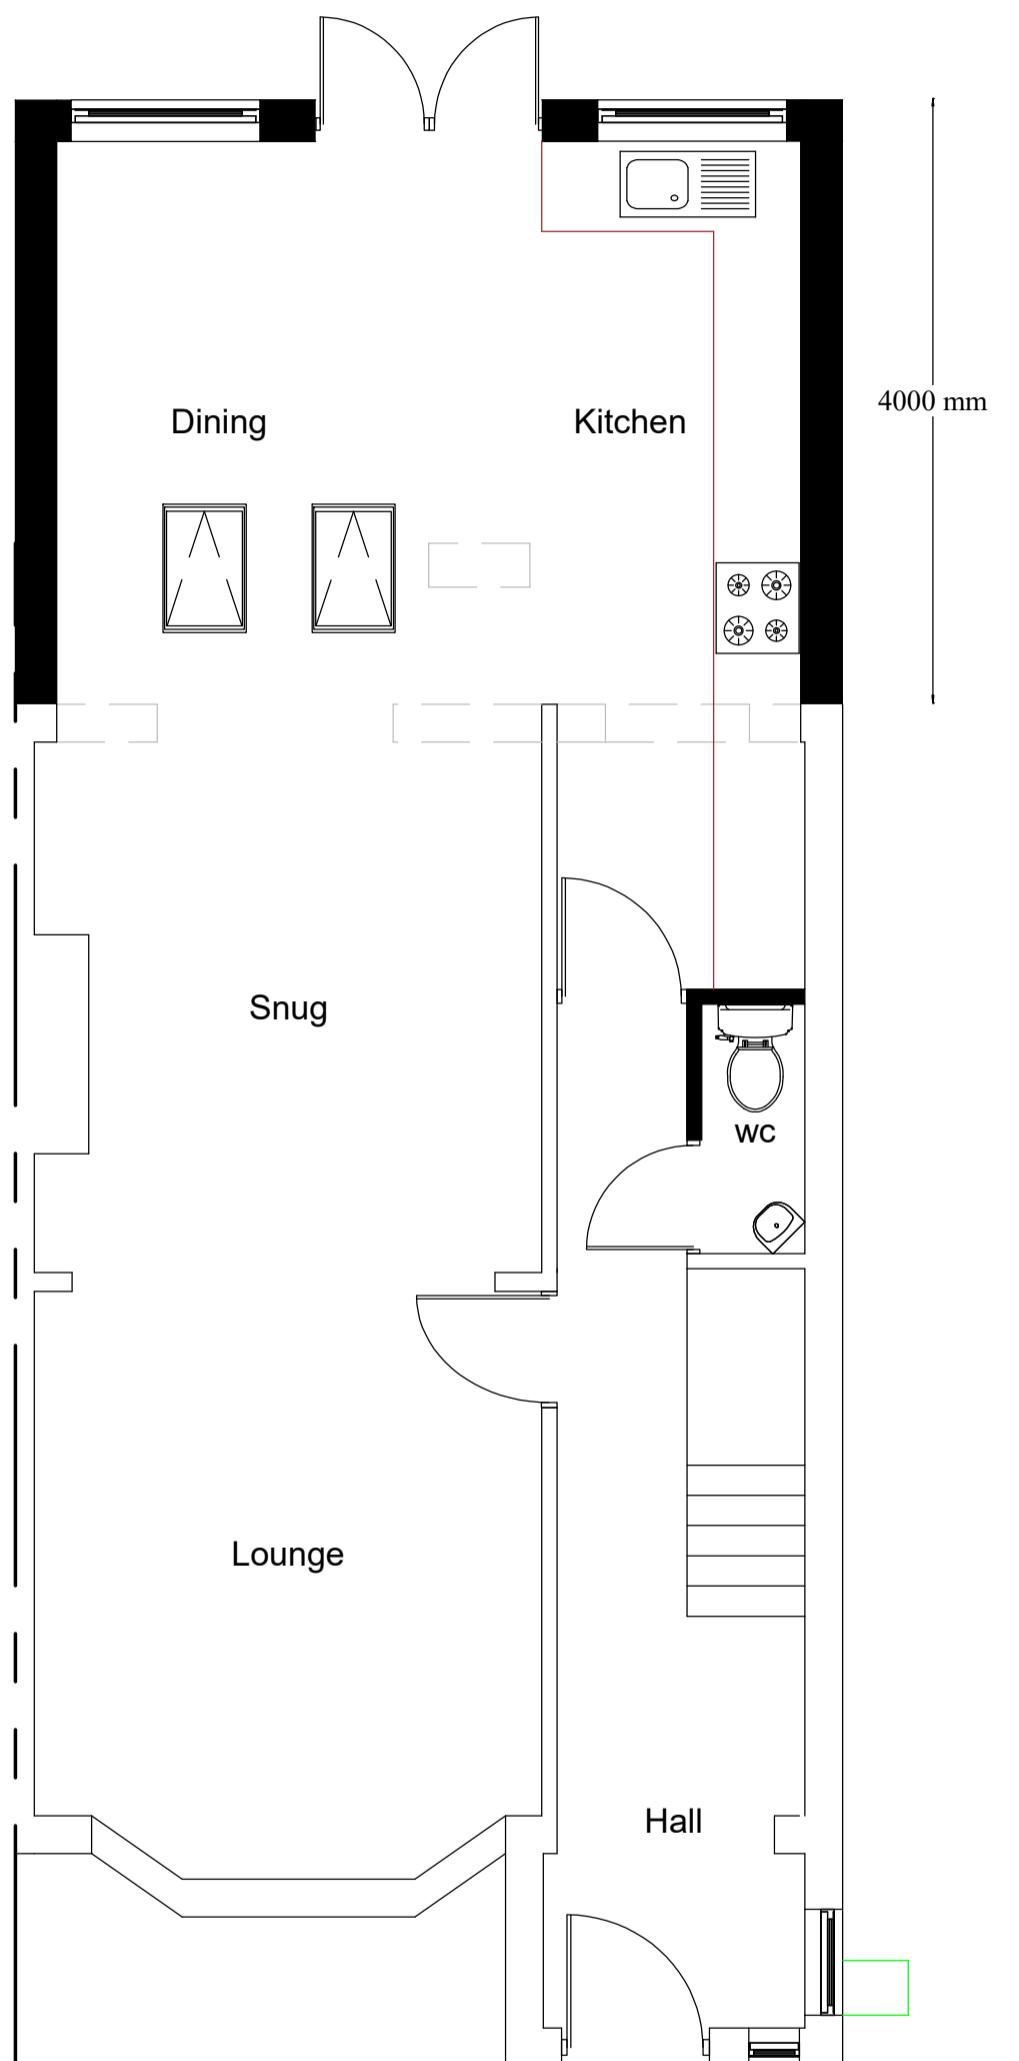

PROPOSED GF LAYOUT
Scale 1:50

REV/NOTES:

Where building to the boundaries the adjacent owner is to be informed under the terms of the Party Wall Act 1996 and its provisions followed. Where building over boundaries the adjacent owner is to be served notice under section 65 of the Town & Country Planning Act 1990.

© This drawing and the works depicted are the copyright of GT Designz LTD and may not be reproduced or amended except by written permission of GT Designz LTD.

Application: LHE – Ground floor rear extension			
Client:	Kanagu Subaskaran	Date:	07 th June 2021
Site:	43 Hayes End Drive, Hayes, UB4 8HD	Drawn By:	Gurps Benning
Scale:	Refer to Drawing @ A3	Dwg.No:	GTD1113 – 02LHE

G T DESIGNZ LTD
Building Designs & Technical services

GT Designz Ltd, 5th Floor,
Hyde Park Hayes 3,
11 Millington Road,
Hayes,
UB3 4AZ. Tel : 0208 212 7981
Mob : 07854 351 934
Email : enquiries@gtdesignztd.com

Copyright © 2021 GT Designz LTD
(All rights reserved)