

1. ALL DIMENSIONS IN MM UNLESS OTHERWISE NOTED.

1. ALL DIMENSIONS IN MM UNLESS OTHERWISE NOTED.

[illegible]

CK Hutchison
Networks (UK)
Limited

Great Brighams Mead,
Vastern Road, Reading,
Berkshire, England,
RG1 8DJ

RG1 8D

Design Consultant & Principal Contractor:



Great British Communications
Lapwing House, Block 3 Forward Point,
Tan House Lane, Widnes, Cheshire, WAB 0SL
t. 44 (0)151 420 4128
www.gbcservices.co.uk

Site Name:

WOOD LANE

BUK Cell ID

HGN19666

Address:

WOOD LANE

1

RUISLIP
GREATER LONDON
HA4 6EY

Title:

150 EXISTING SITE ELEVATION

Project:

UNILATERAL SW

Purpose of Iss

PLANNING


10

1

Drawing No:

HGN19666_PLANNING_REV_A

11

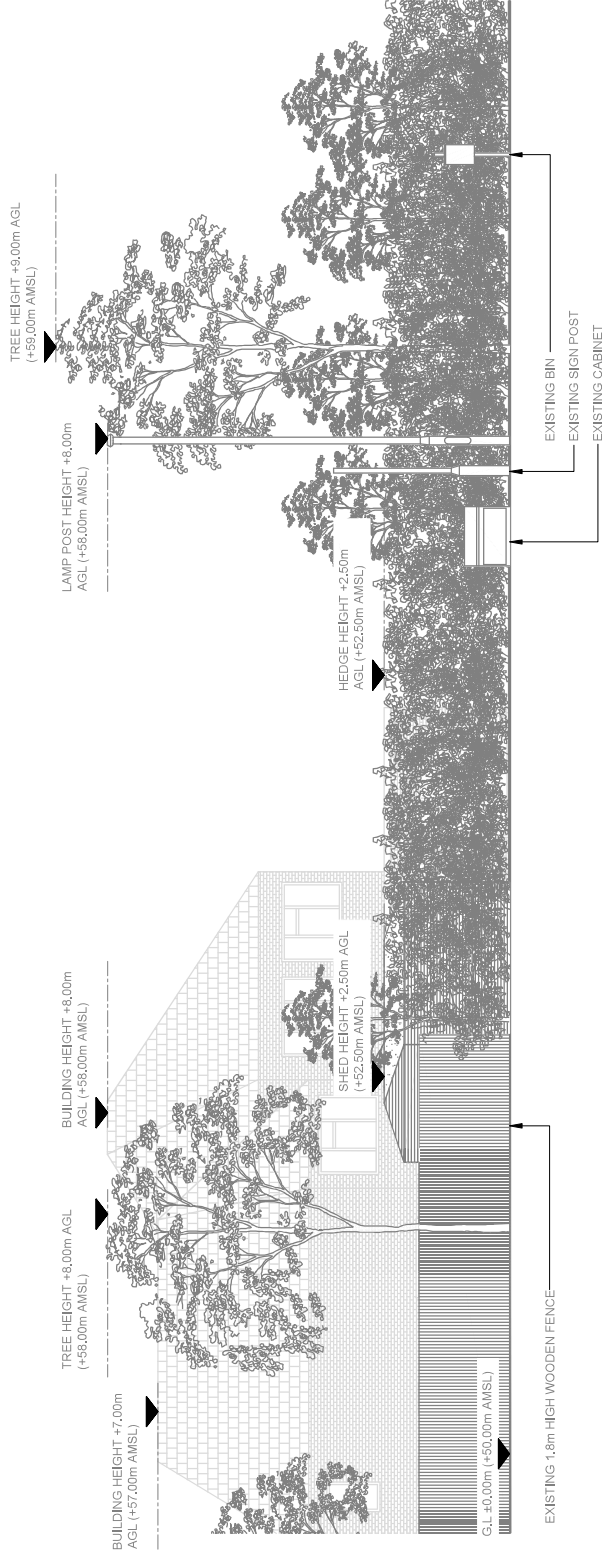

EXISTING ELEVATION A

