


12

POPLARS CLOSE
ALLEYWAY

14

TESCO
BUILDING

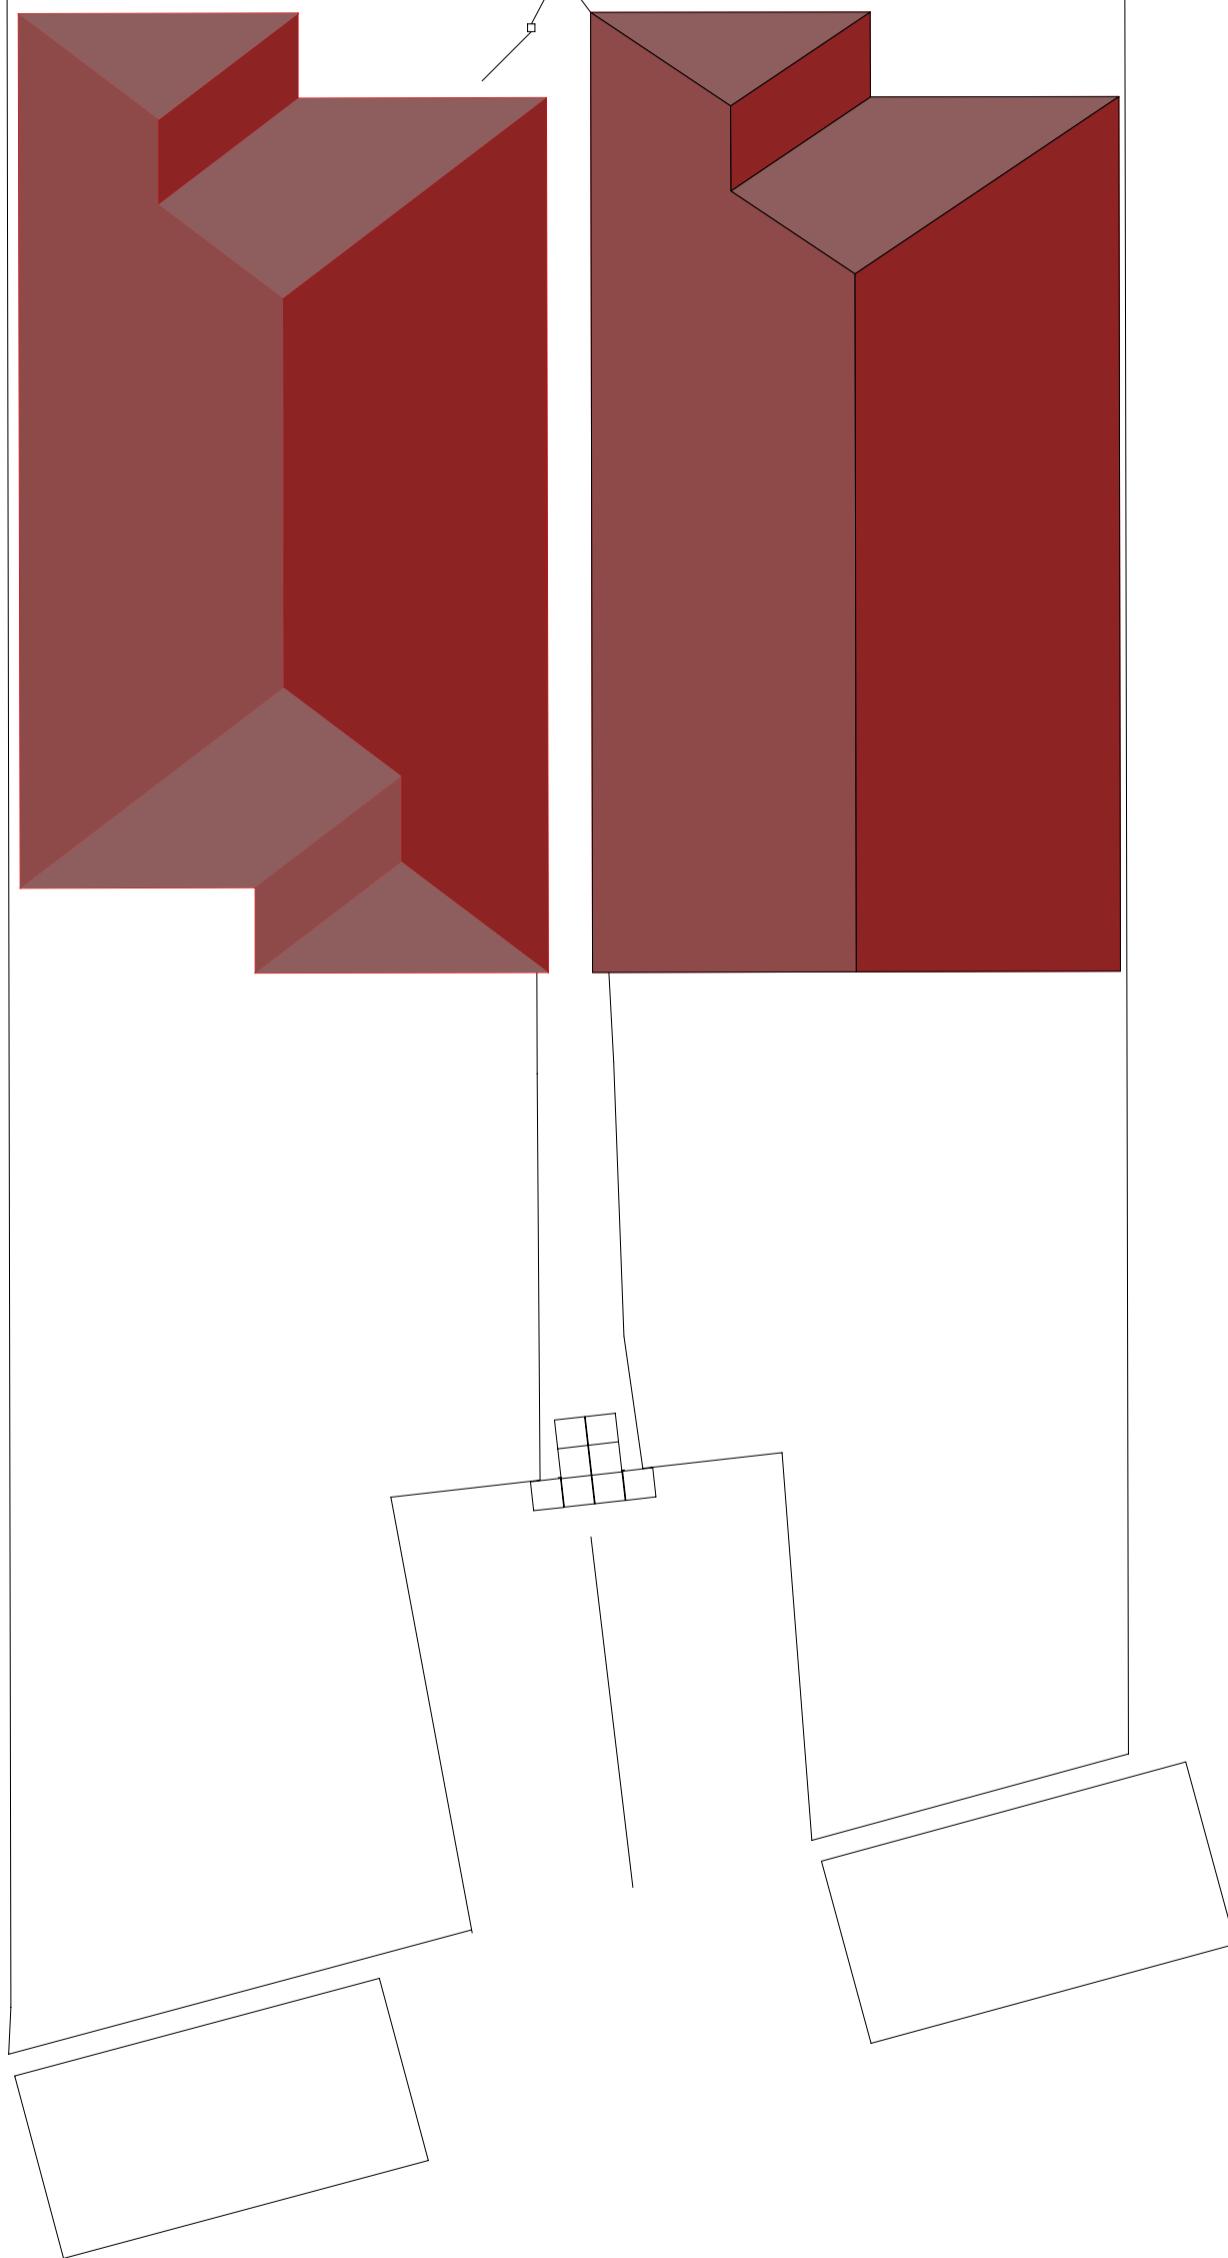

SCALE:

0 10m

Notes:

Title: PROPOSED ROOF

Property address:
14 Poplars Close
Ruislip, Middlesex, HA4 7BU

Drwg. ref. 14PC-D05-RevB

Date: 24/06/2024

SCALE: 1:100 on A3