



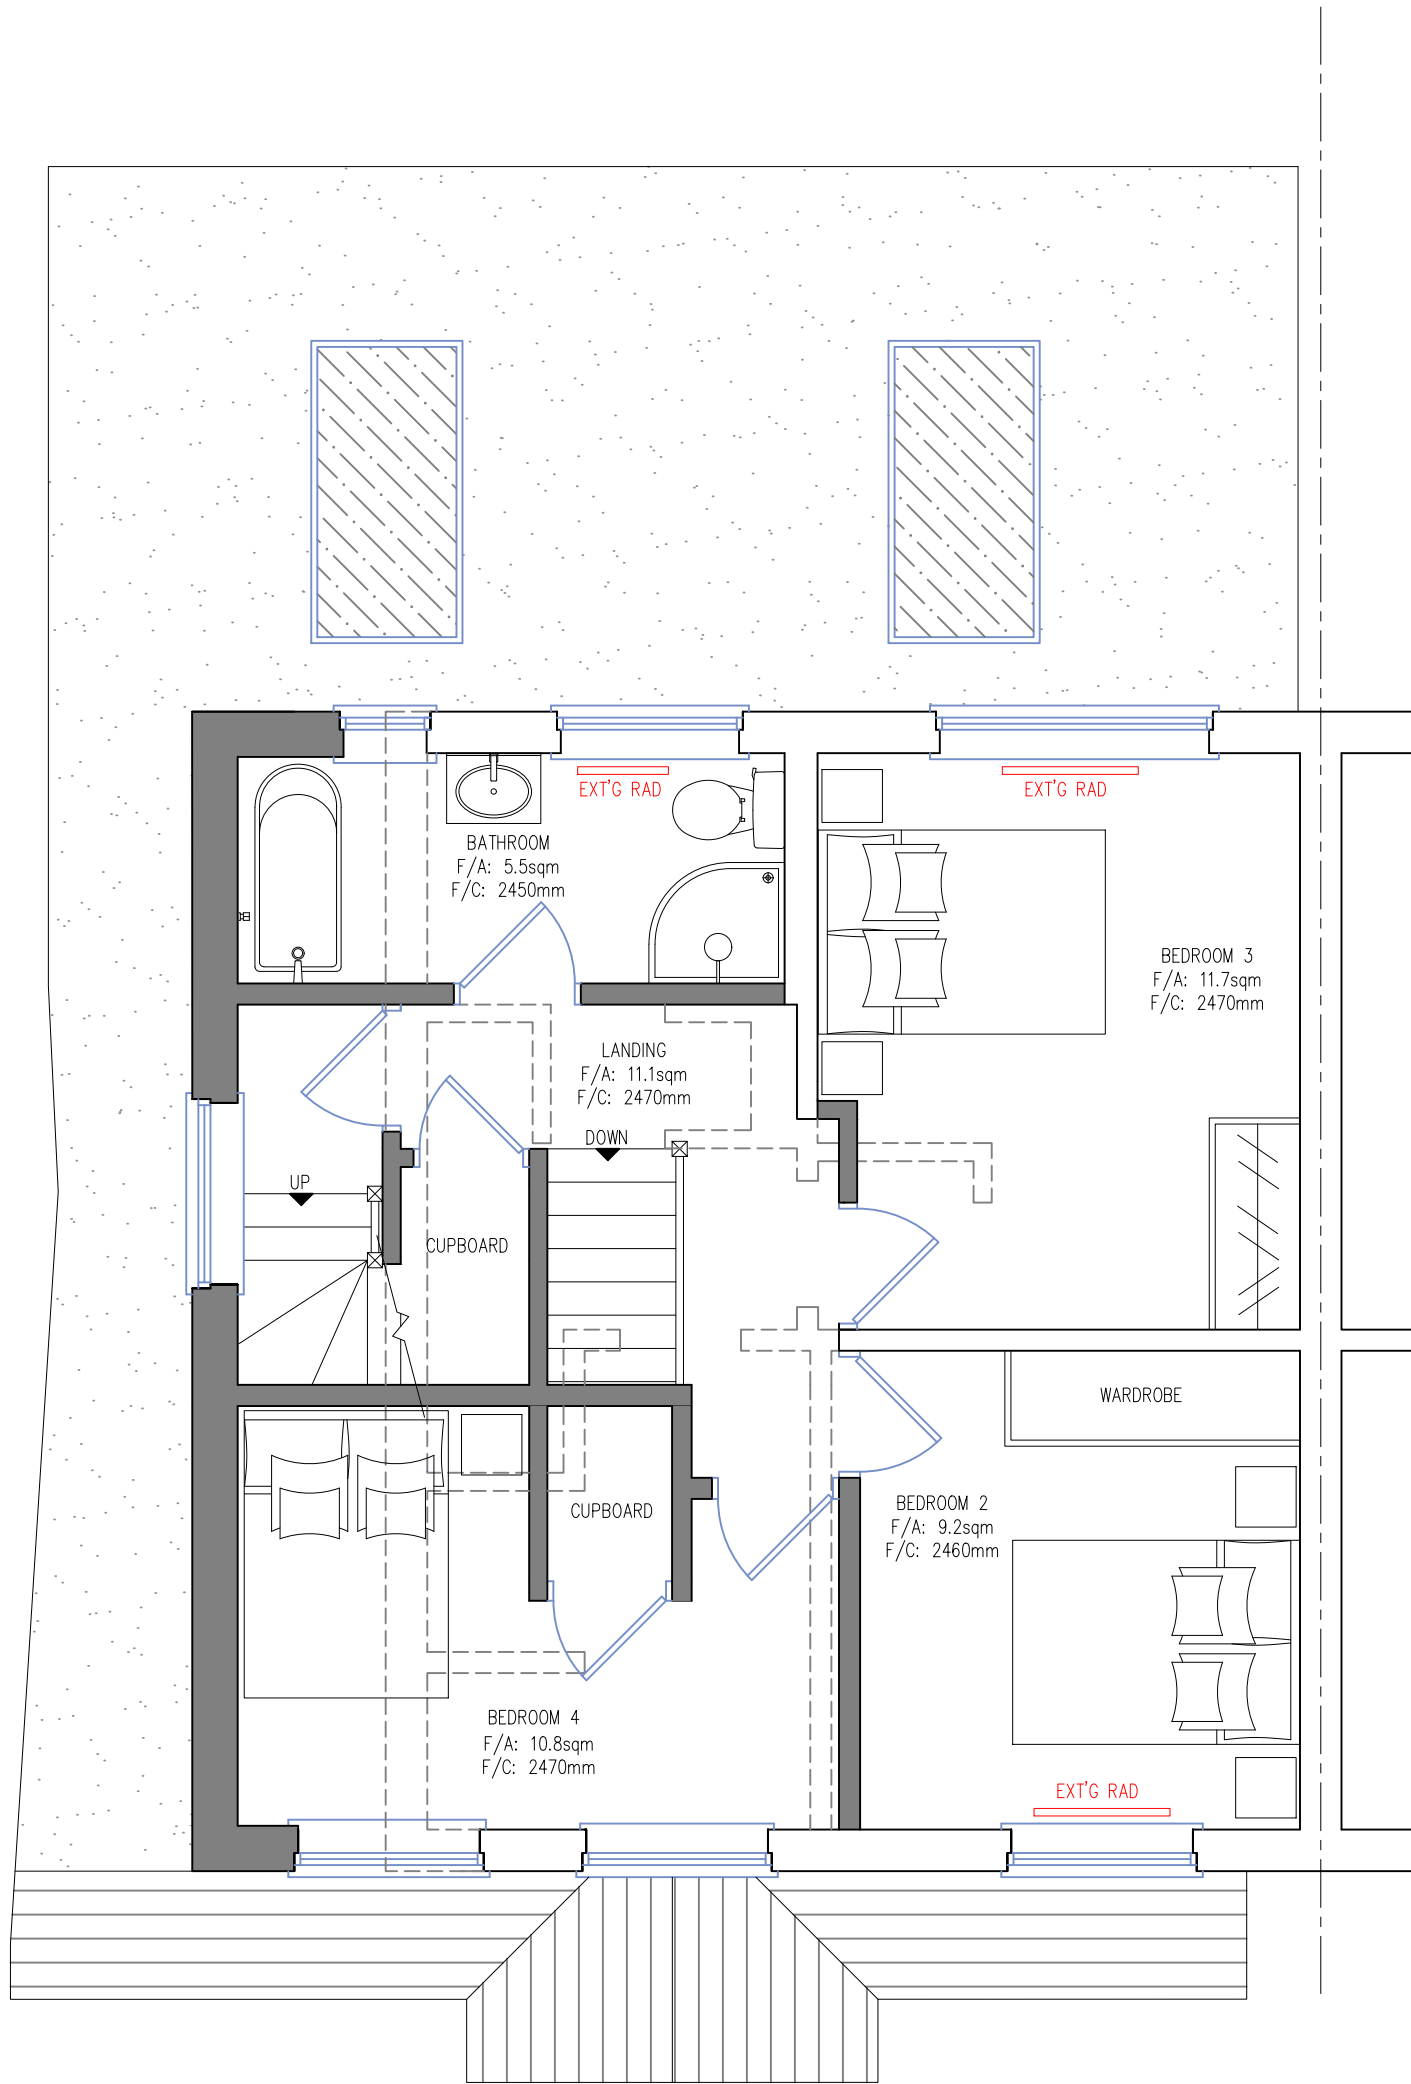

ALL SANITARYWARE AND FURNITURE USED IN THE DRAWINGS ARE DESIGNED TO UNDERSTAND THE SIZE OF THE SPACE.

- NOTES:
1. CONTRACTOR MUST CHECK DIMENSIONS ON-SITE PRIOR TO COMMENCEMENT OF WORKS.
  2. ANY DISCREPANCIES OR UNCERTAINTIES MUST BE NOTIFIED TO THE PRINCIPAL DESIGNER.
  3. BOUNDARIES HAVE BEEN ASSUMED ON SITE, CLARIFICATION AND CONFIRMATION OF BOUNDARY MUST BE TAKEN UP WITH A LEGAL PARTY.
  4. ALL DRAWINGS ARE TO BE PLAN-CHECKED BY THE LOCAL AUTHORITY, OR AN ALLOCATED INDEPENDENT BUILDING CONTROL SURVEYOR AND APPROVED.
  5. ANY UNSPECIFIED USAGE OR REPRODUCTION OF 'HAC DESIGNS LTD' DRAWING ARE SUBJECT TO INTELLECTUAL PROPERTY AND COPYRIGHT LAWS AND MUST BE APPROVED BY PRIOR WRITTEN CONSENT.
  6. STRUCTURAL ELEMENTS AND SUPPORTS MUST BE DESIGNED BY A CERTIFIED STRUCTURAL ENGINEER, THAT HAS PROVIDED SUPPORTIVE CALCULATIONS TO BE APPROVED BY THE LOCAL AUTHORITY BEFORE INSTALLATION.
  7. NON-SPECIFIED MATERIALS MUST BE CONSULTED AND APPROVED BY ALL RELEVANT PARTIES PRIOR TO INSTALLATION.

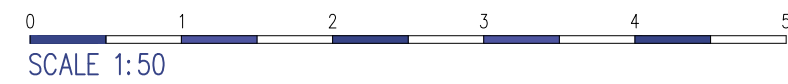


MR RAJ KIMYANI

DESIGN PROPOSAL @  
555 BATH ROAD  
WEST DRAYTON  
UB7 0EL

## PROPOSED FIRST FLOOR PLAN

1:50 @ A2  
SEPT 2021  
21126.S.PP-06  
DANNI MULLINS

HAC DESIGNS LTD  
WYVOLS COURT  
BASINGSTOKE ROAD  
SWALLOWFIELD RG7 1WY  
info@hac-designs.co.uk  
www.hac-designs.co.uk

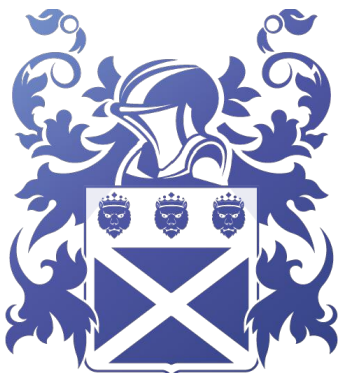

**HAC**  
DESIGNS