



1 LOCATION PLAN
1:1250

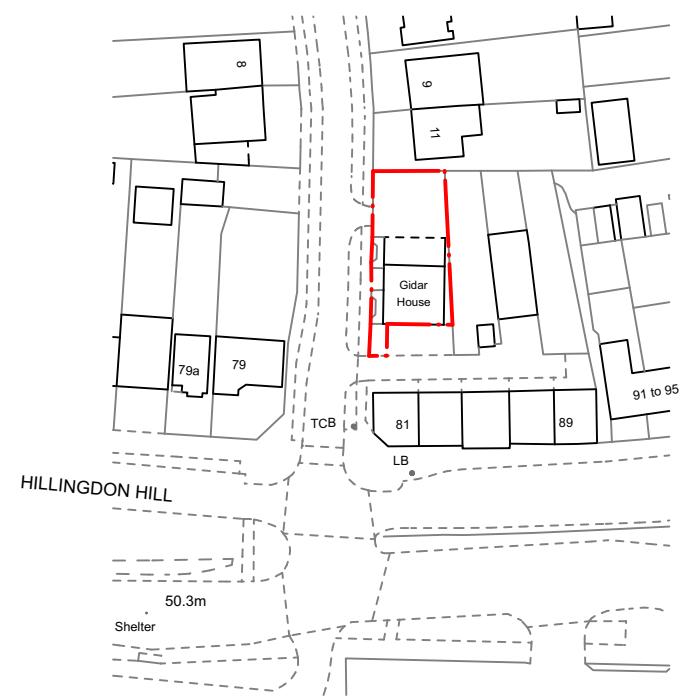

2 BLOCK PLAN
1:500

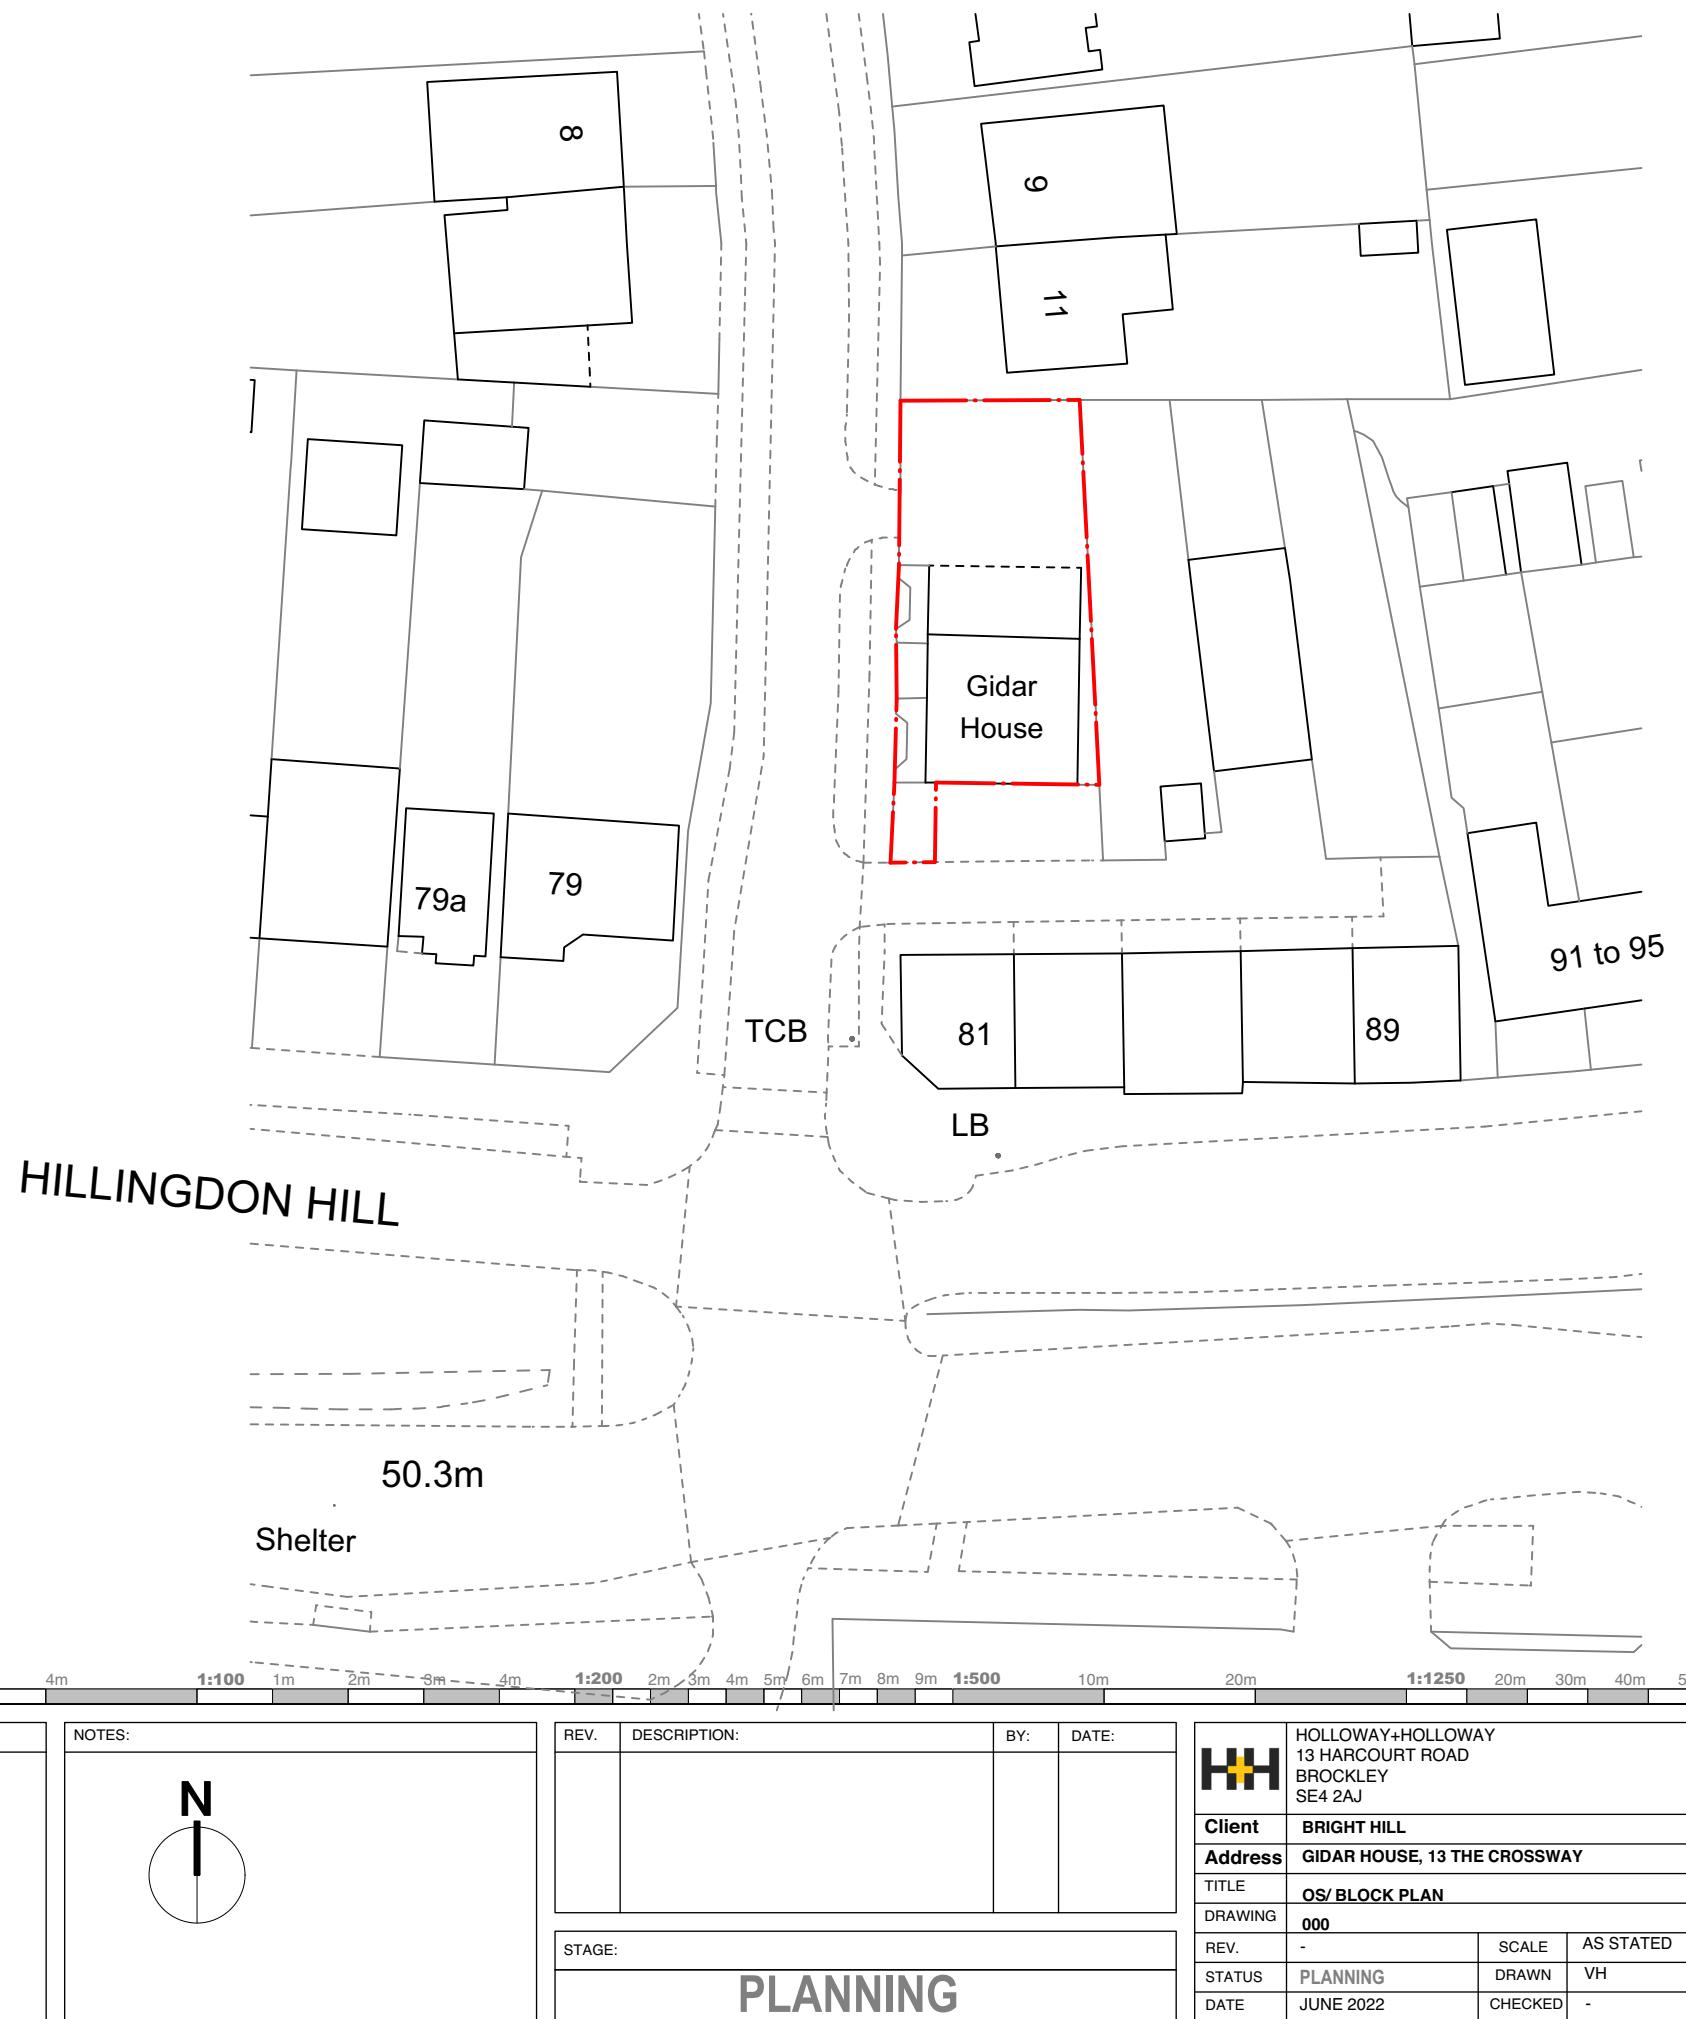

1:20 @ A3

1m

1:50 @ A3

1m

2m

3m

4m

1:100

1m

2m

3m

4m

1:200

2m

3m

4m

5m

6m

7m

8m

9m

10m

20m

1:1250

20m

30m


40m

50m

DISCLAIMER:
Dimensions to be verified on site. Only figured dimensions to be used and any discrepancies in dimensions are to be reported to Holloway and Holloway. No dimensions are to be scaled from printed drawings. Any areas indicated on this drawing are for guidance only. No responsibility is taken for their accuracy.
There is a risk of injury or death in construction if works are not properly planned and supervised. The contractor must not undertake any elements of the work without first having carried out the necessary risk assessments and prepare detailed method statements.

KEY:
Stud wall
Load bearing wall
Proposed wall

NOTES:

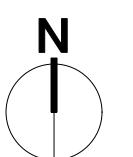

REV.	DESCRIPTION:	BY:	DATE:

STAGE:

PLANNING

H+	HOLLOWAY+HOLLOWAY 13 HARDCOURT ROAD BROCKLEY SE4 2AJ		
Client	BRIGHT HILL		
Address	GIDAR HOUSE, 13 THE CROSSWAY		
Title	OS/ BLOCK PLAN		
Drawing	000		
Rev.	-	Scale	AS STATED
Status	PLANNING	Drawn	VH
Date	JUNE 2022	Checked	-