


1 EX SECOND FLOOR PLAN
1:50

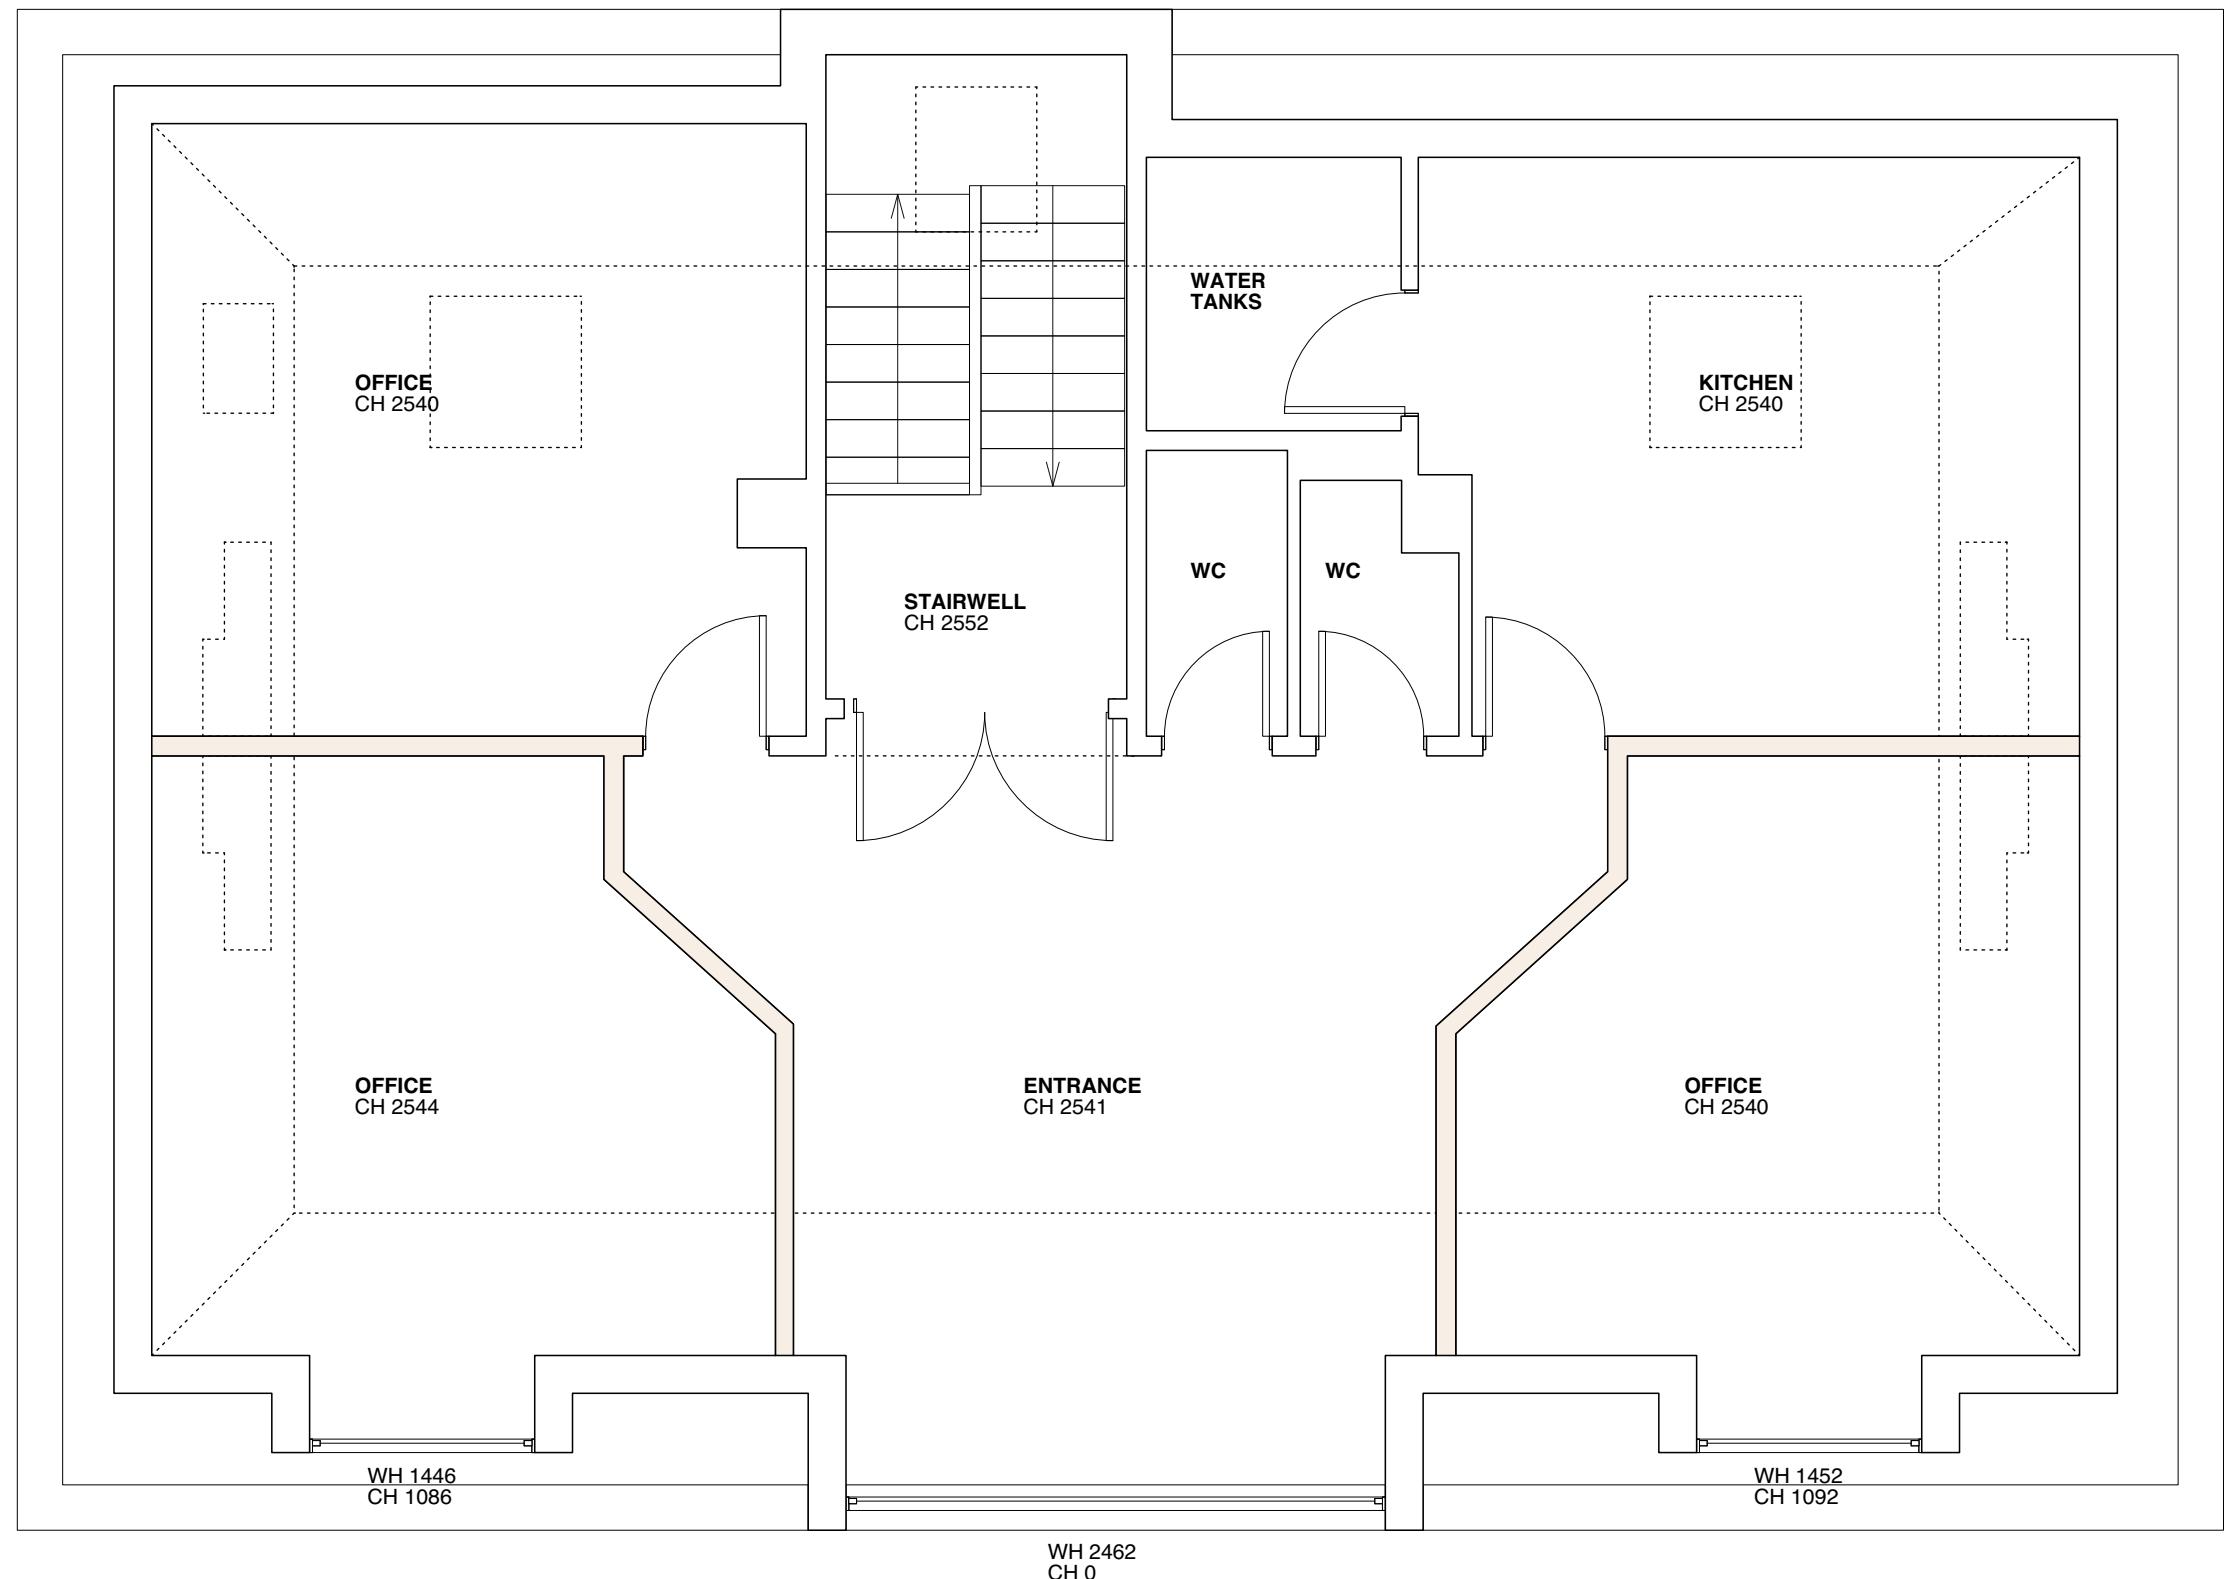

1:20 @ A3

1m

1:50 @ A3

1m

2m

3m

4m

1:100

1m

2m

3m

4m

1:200

2m

3m

4m

5m

6m

7m

8m

9m

10m

20m

1:1250

20m

30m

40m

50m

DISCLAIMER:


Dimensions to be verified on site. Only figured dimensions to be used and any discrepancies in dimensions are to be reported to Holloway and Holloway. No dimensions are to be scaled from printed drawings. Any areas indicated on this drawing are for guidance only. No responsibility is taken for their accuracy.

There is a risk of injury or death in construction if works are not properly planned and supervised. The contractor must not undertake any elements of the work without first having carried out the necessary risk assessments and prepare detailed method statements.

KEY:

- Stud wall
- Load bearing wall
- Proposed wall

NOTES:

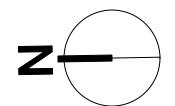

REV. DESCRIPTION: BY: DATE:

STAGE:

PLANNING



HOLLOWAY+HOLLOWAY
13 HARDCOURT ROAD
BROCKLEY
SE4 2AJ

Client BRIGHT HILL

Address GIDAR HOUSE, 13 THE CROSSWAY

Title EXISTING PLANS

Drawing 003

Rev. - Scale AS STATED

Status PLANNING Drawn VH

Date MARCH 2022 Checked -