


1 EX ROOF PLAN
1:50

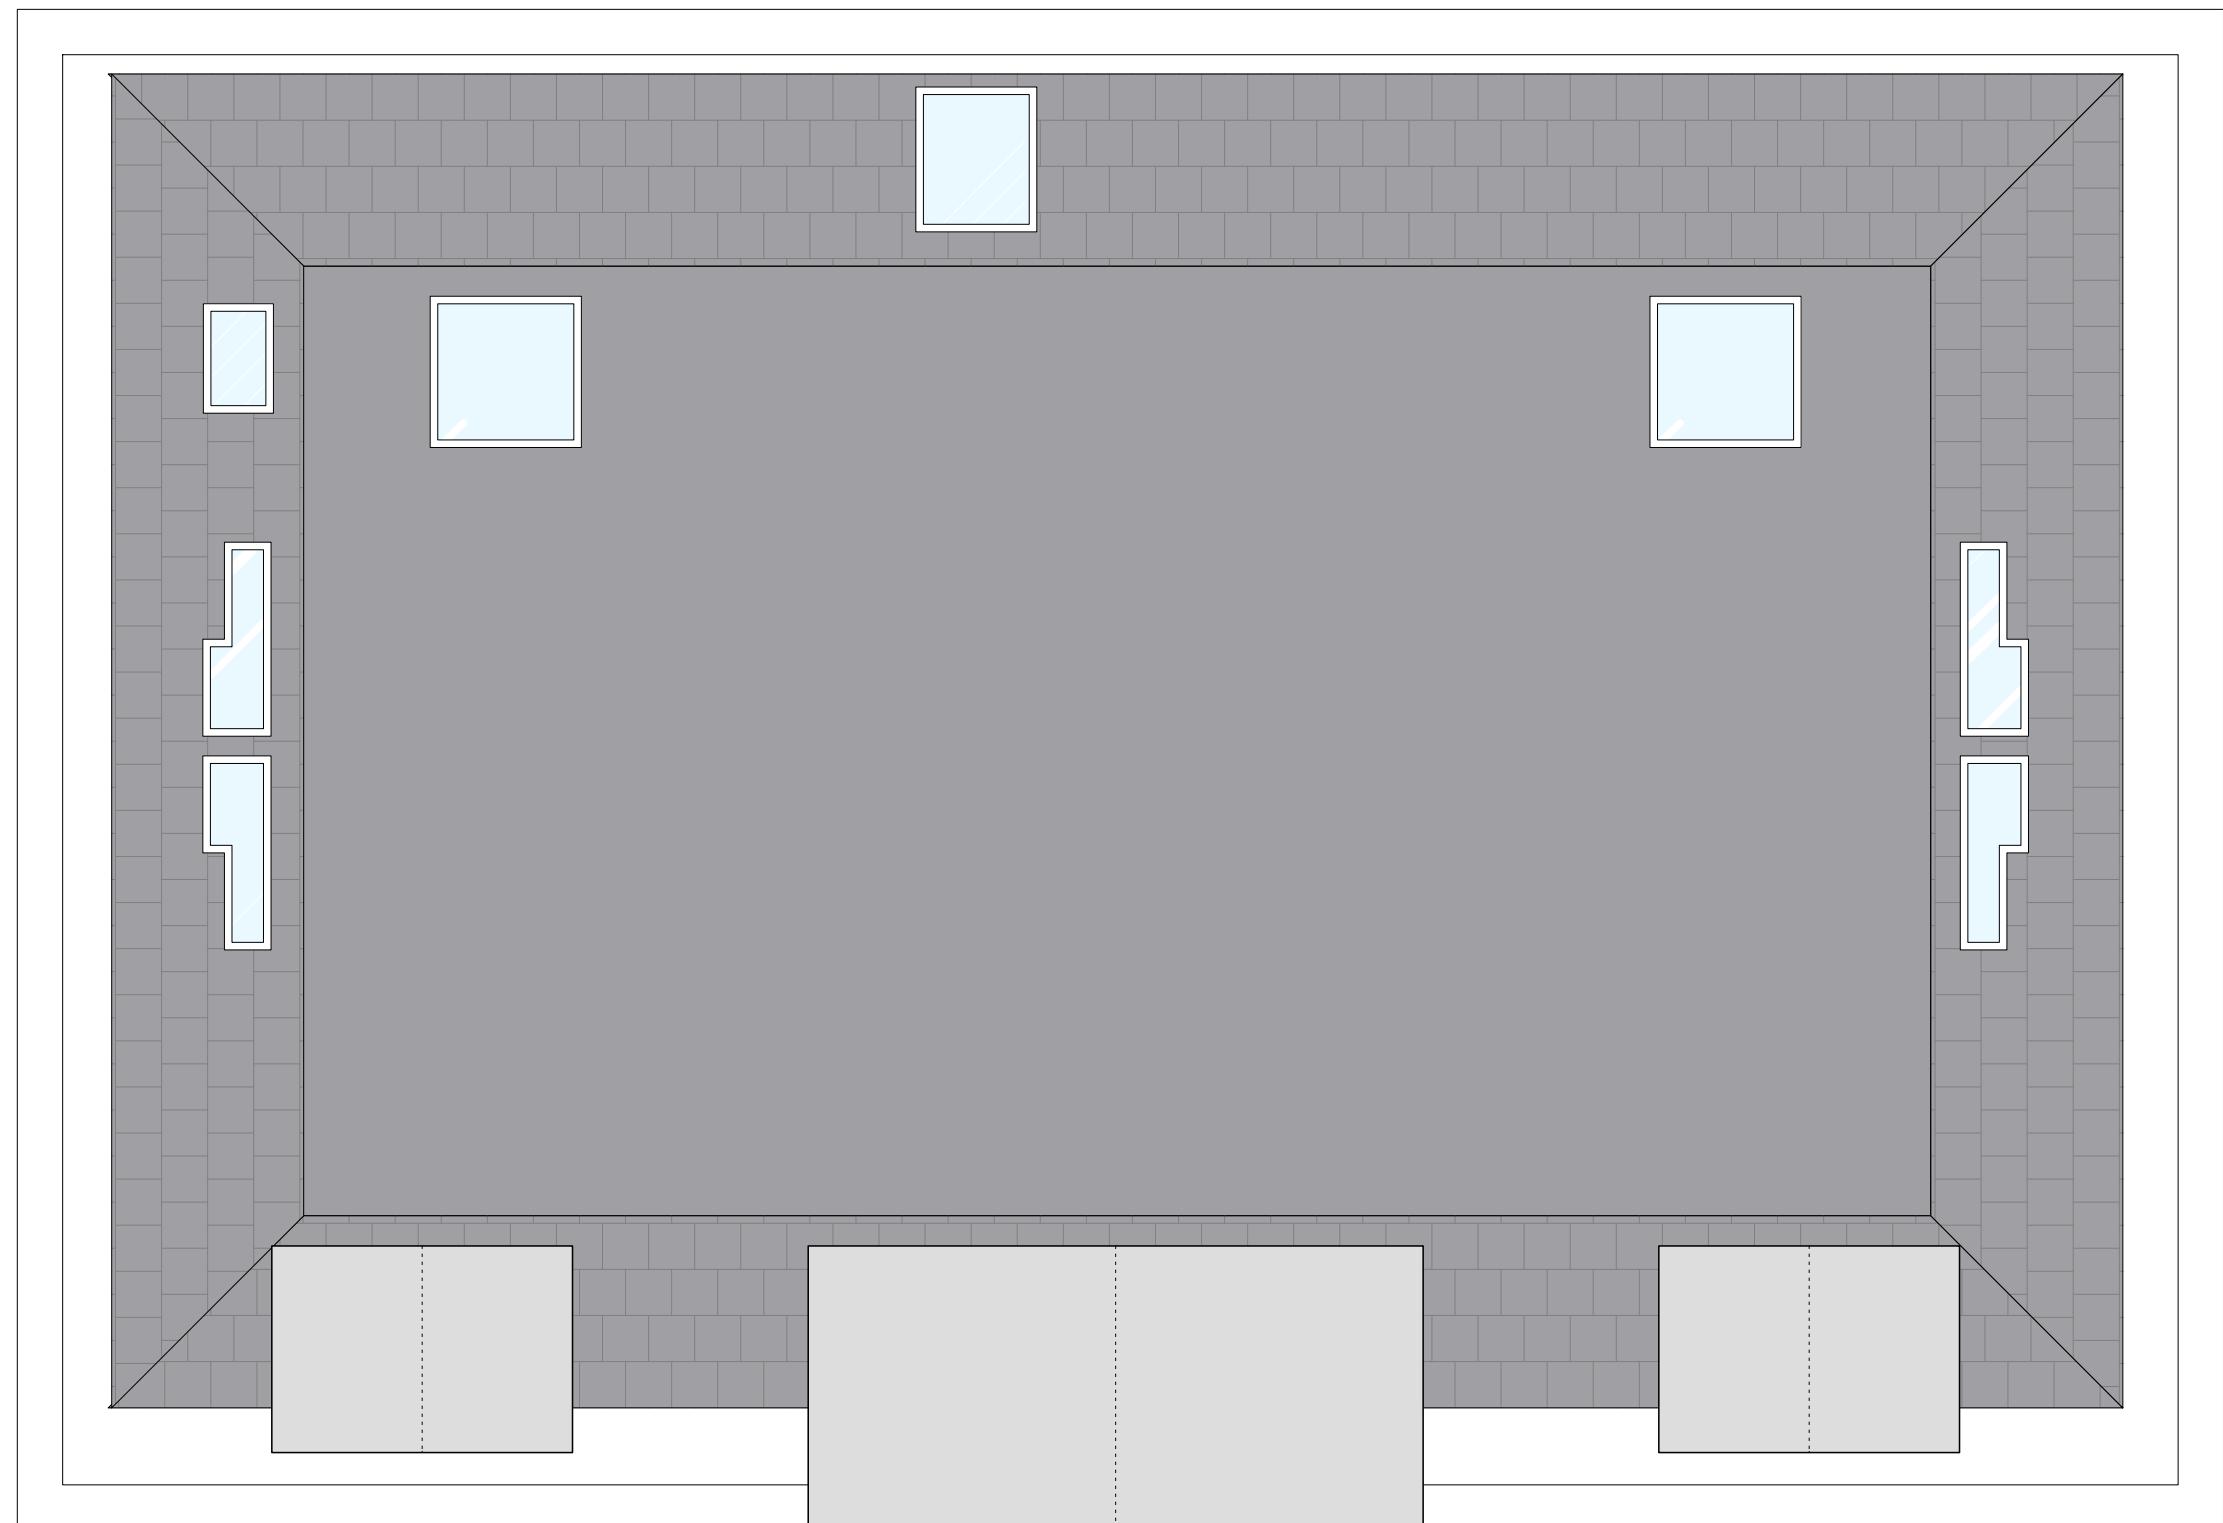

1:20 @ A3 1m 1:50 @ A3 1m 2m 3m 4m 1:100 1m 2m 3m 4m 1:200 2m 3m 4m 5m 6m 7m 8m 9m 1:500 10m 20m 1:1250 20m 30m 40m 50m

DISCLAIMER:	
Dimensions to be verified on site. Only figured dimensions to be used and any discrepancies in dimensions are to be reported to Holloway and Holloway. No dimensions are to be scaled from printed drawings. Any areas indicated on this drawing are for guidance only. No responsibility is taken for their accuracy.	
There is a risk of injury or death in construction if works are not properly planned and supervised. The contractor must not undertake any elements of the work without first having carried out the necessary risk assessments and prepare detailed method statements.	

KEY:	
Stud wall	
Load bearing wall	
Proposed wall	

NOTES:	

REV.	DESCRIPTION:	BY:	DATE:
STAGE:			
PLANNING			

	HOLLOWAY+HOLLOWAY 13 HARCOURT ROAD BROCKLEY SE4 2AJ		
Client	BRIGHT HILL		
Address	GIDAR HOUSE, 13 THE CROSSWAY		
Title	EXISTING PLANS		
Drawing	004		
Rev.	-	Scale	AS STATED
Status	PLANNING	Drawn	VH
Date	MARCH 2022	Checked	-