


1 PR GROUND FLOOR PLAN
1:50

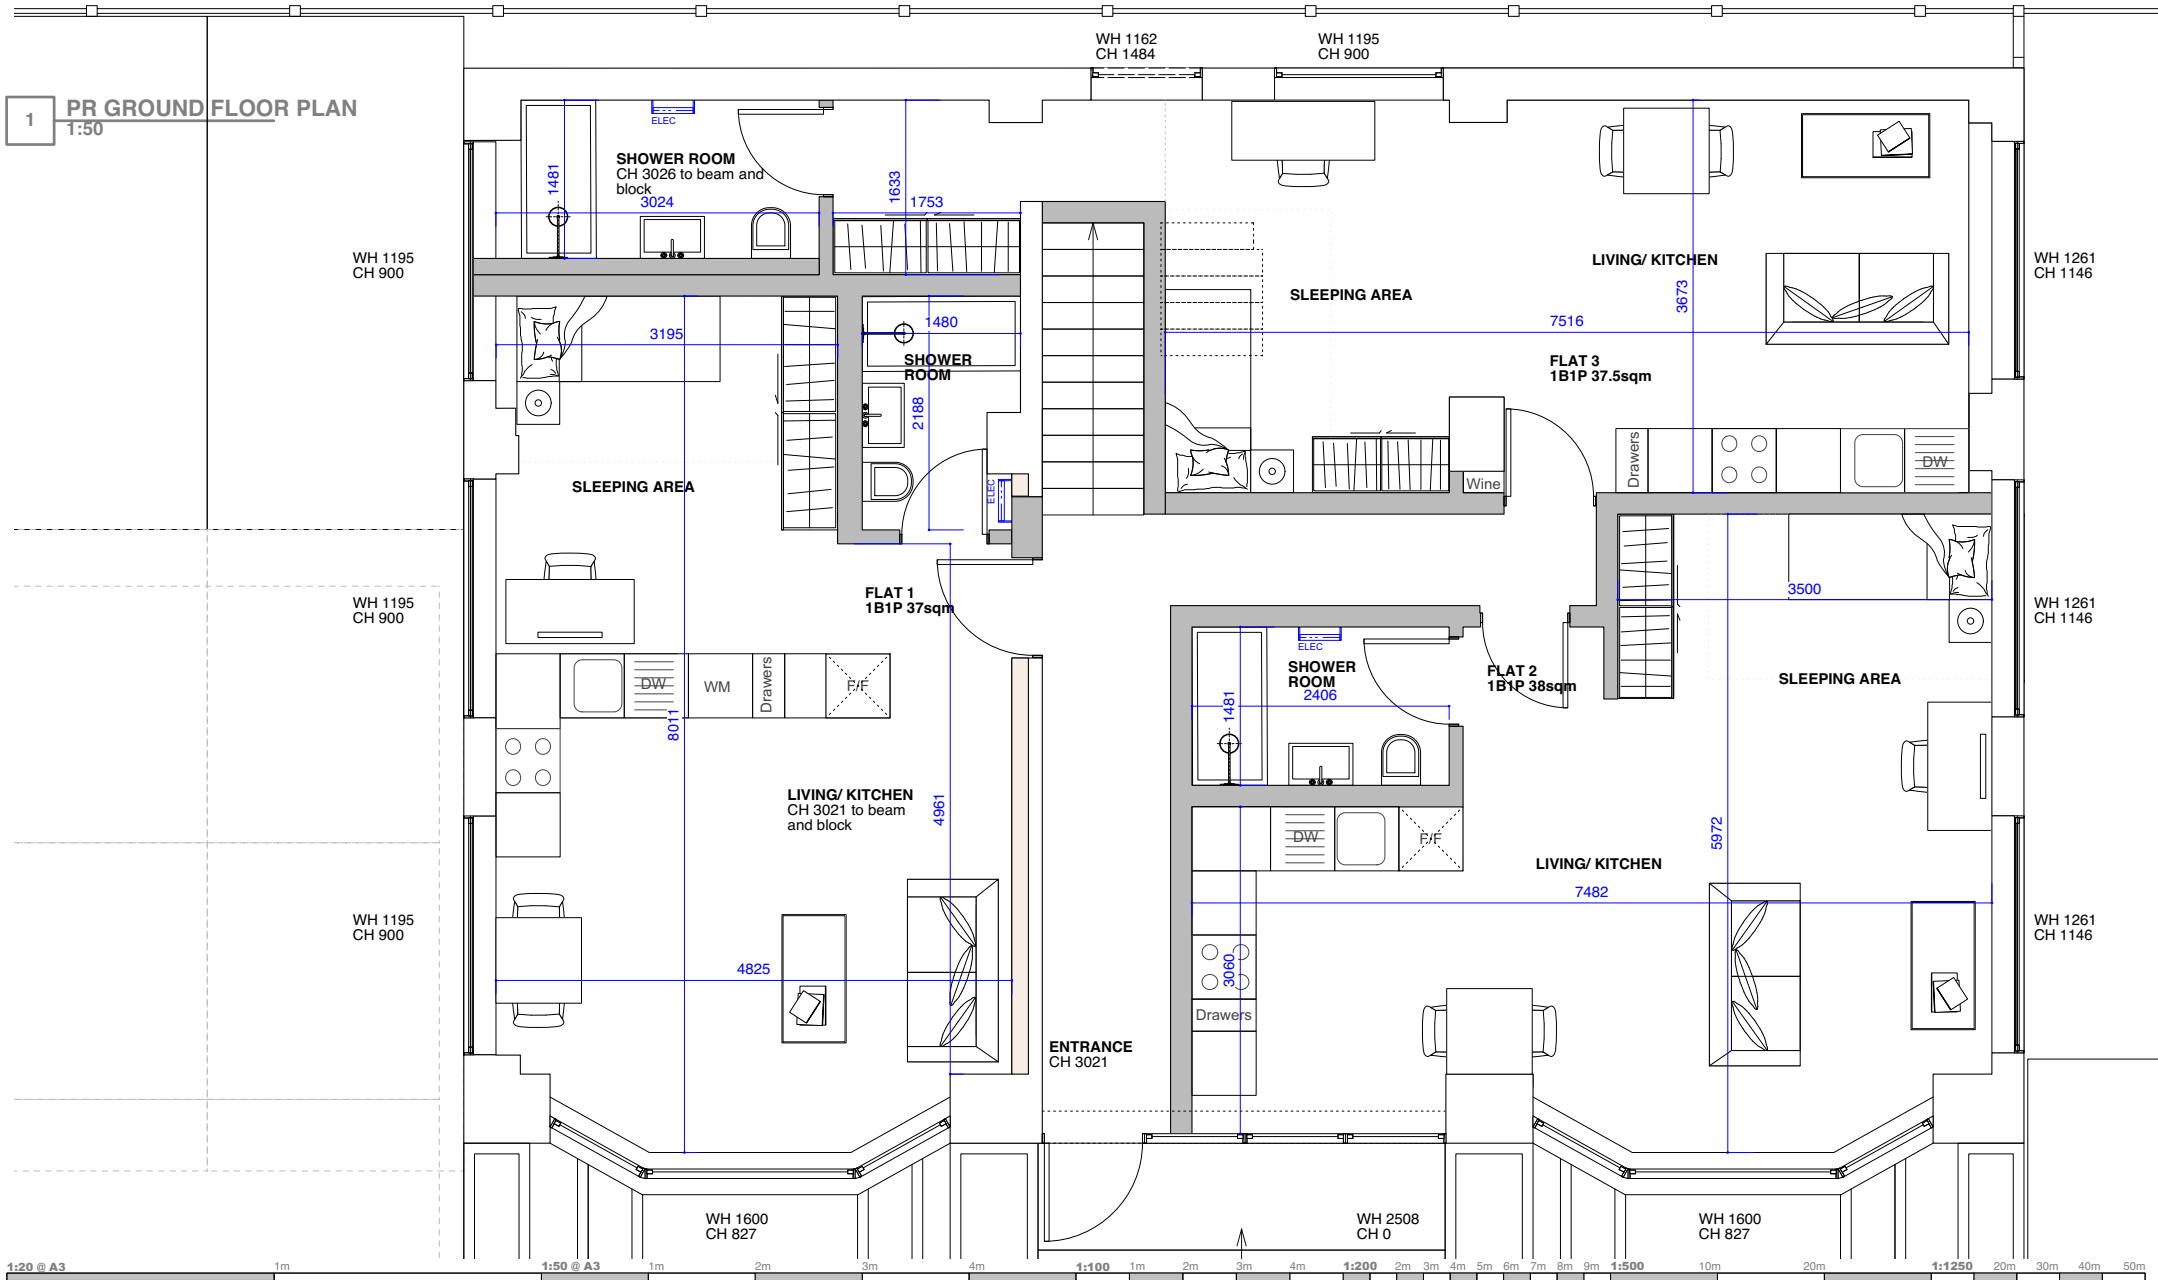

DISCLAIMER:

Dimensions to be verified on site. Only figured dimensions to be used and any discrepancies in dimensions are to be reported to Holloway and Holloway. No dimensions are to be scaled from printed drawings. Any areas indicated on this drawing are for guidance only. No responsibility is taken for their accuracy.

There is a risk of injury or death in construction if works are not properly planned and supervised. The contractor must not undertake any elements of the work without first having carried out the necessary risk assessments and prepare detailed method statements.

KEY:

- Stud wall
- Load bearing wall
- Proposed wall

NOTES:



REV.

DESCRIPTION:

BY:

DATE:

STAGE:

PLANNING



HOLLOWAY+HOLLOWAY
13 HARCOURT ROAD
BROCKLEY
SE4 2AJ

Client BRIGHT HILL

Address GIDAR HOUSE, 13 THE CROSSWAY

TITLE PROPOSED PLANS

DRAWING 101

REV.	AS STATED	SCALE	AS STATED
REV.	-	SCALE	AS STATED
STATUS	PLANNING	DRAWN	VH
DATE	JUNE 2022	CHECKED	-